



DISCLAIMER

THIS MAP WAS PREPARED FOR LOCAL PROPERTY ASSESSMENT PURPOSES ONLY AND THE PARCELS SHOWN HEREON MAY NOT COMPLY WITH STATE AND LOCAL SUBDIVISION ORDINANCES, AND NO LIABILITY IS ASSUMED FOR THE USE OF THE INFORMATION SHOWN HEREON.

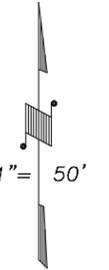

BASIS OF BEARINGS:
L.S. 22-96

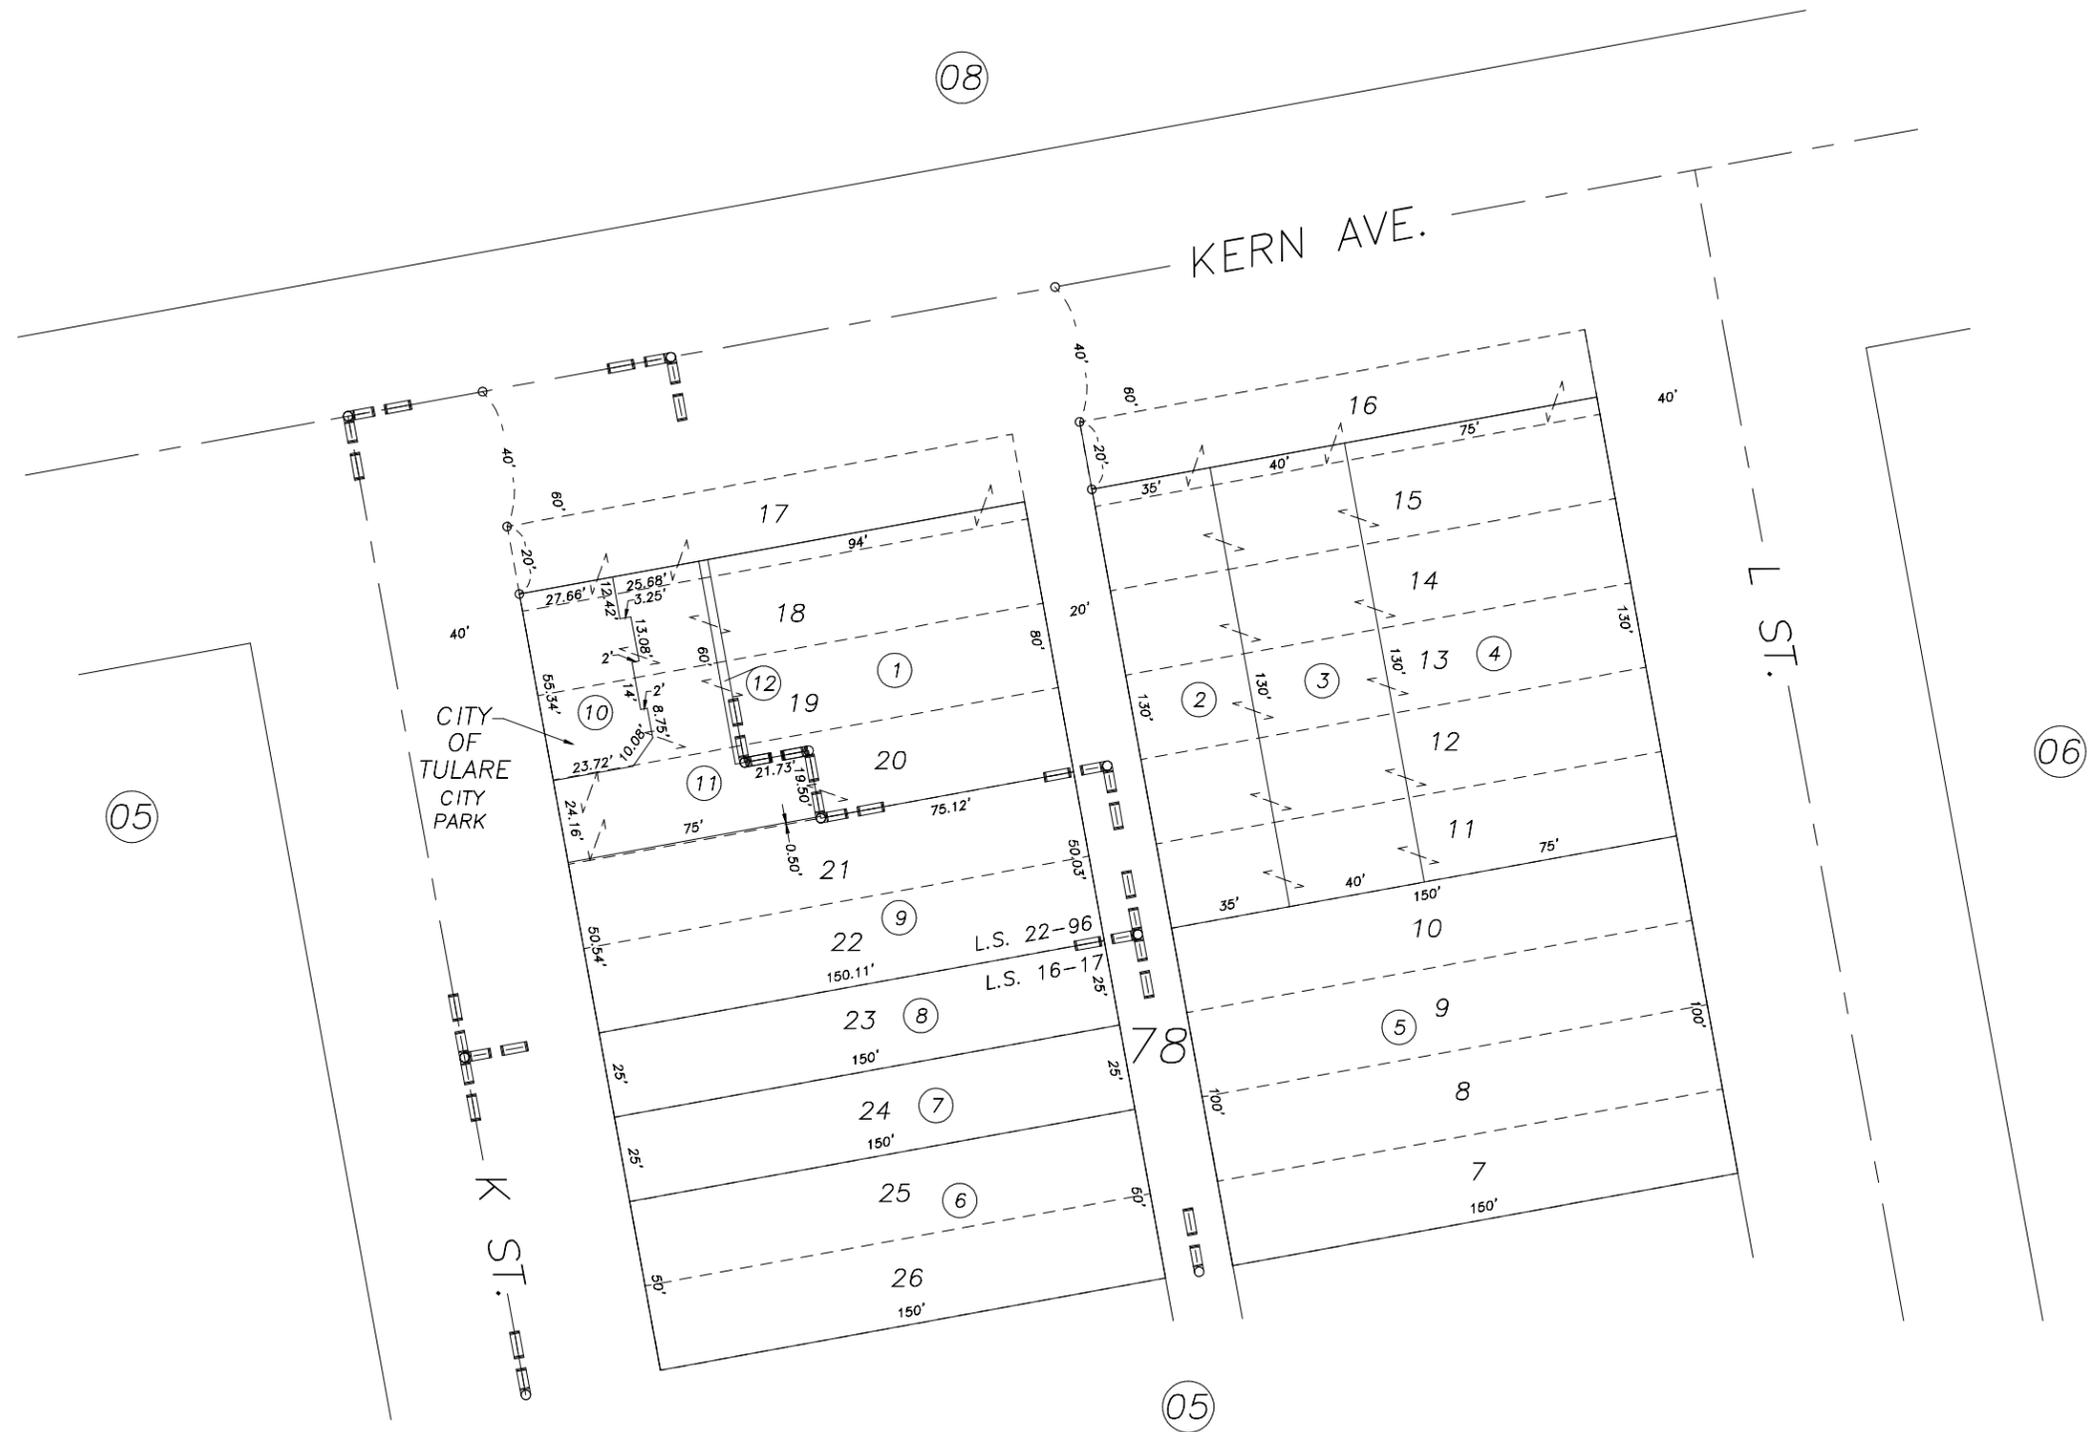

POR. MAP OF THE TOWN OF TULARE, R.M. 1-18 & 19 (BLK. 78)
RECORD OF SURVEY, L.S. 22-96
POR. RECORD OF SURVEY, L.S. 16-17

CITY OF TULARE
ASSESSOR'S MAPS BK.176 , PG.40
COUNTY OF TULARE, CALIFORNIA, U.S.A.

NOTE: Assessor's Parcel Numbers Shown in Circles (1) (123)
Assessor's Block Numbers Shown in Elipses (05) (06) (08)

2009-0037535	10/12/2010	ASG
REVISION	DATE	TECH