

**DISCLAIMER**



THIS MAP WAS PREPARED FOR LOCAL PROPERTY ASSESSMENT PURPOSES ONLY. THE PARCELS SHOWN HEREON MAY NOT COMPLY WITH STATE AND LOCAL SUBDIVISION ORDINANCES. NO LIABILITY IS ASSUMED FOR THE USE OF THE INFORMATION HEREON.

REVISED: 11/13/2008  
REASON: 2006-0075409  
CAD TECH: JRS

S 1/2 OF NE 1/4 OF SW 1/4 SEC. 12, T.20S., R.24E., M.D.B. &M.

TAX CODE AREA 177-02

005-000  
005-017  
005-016

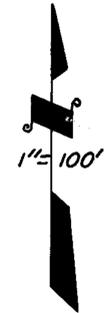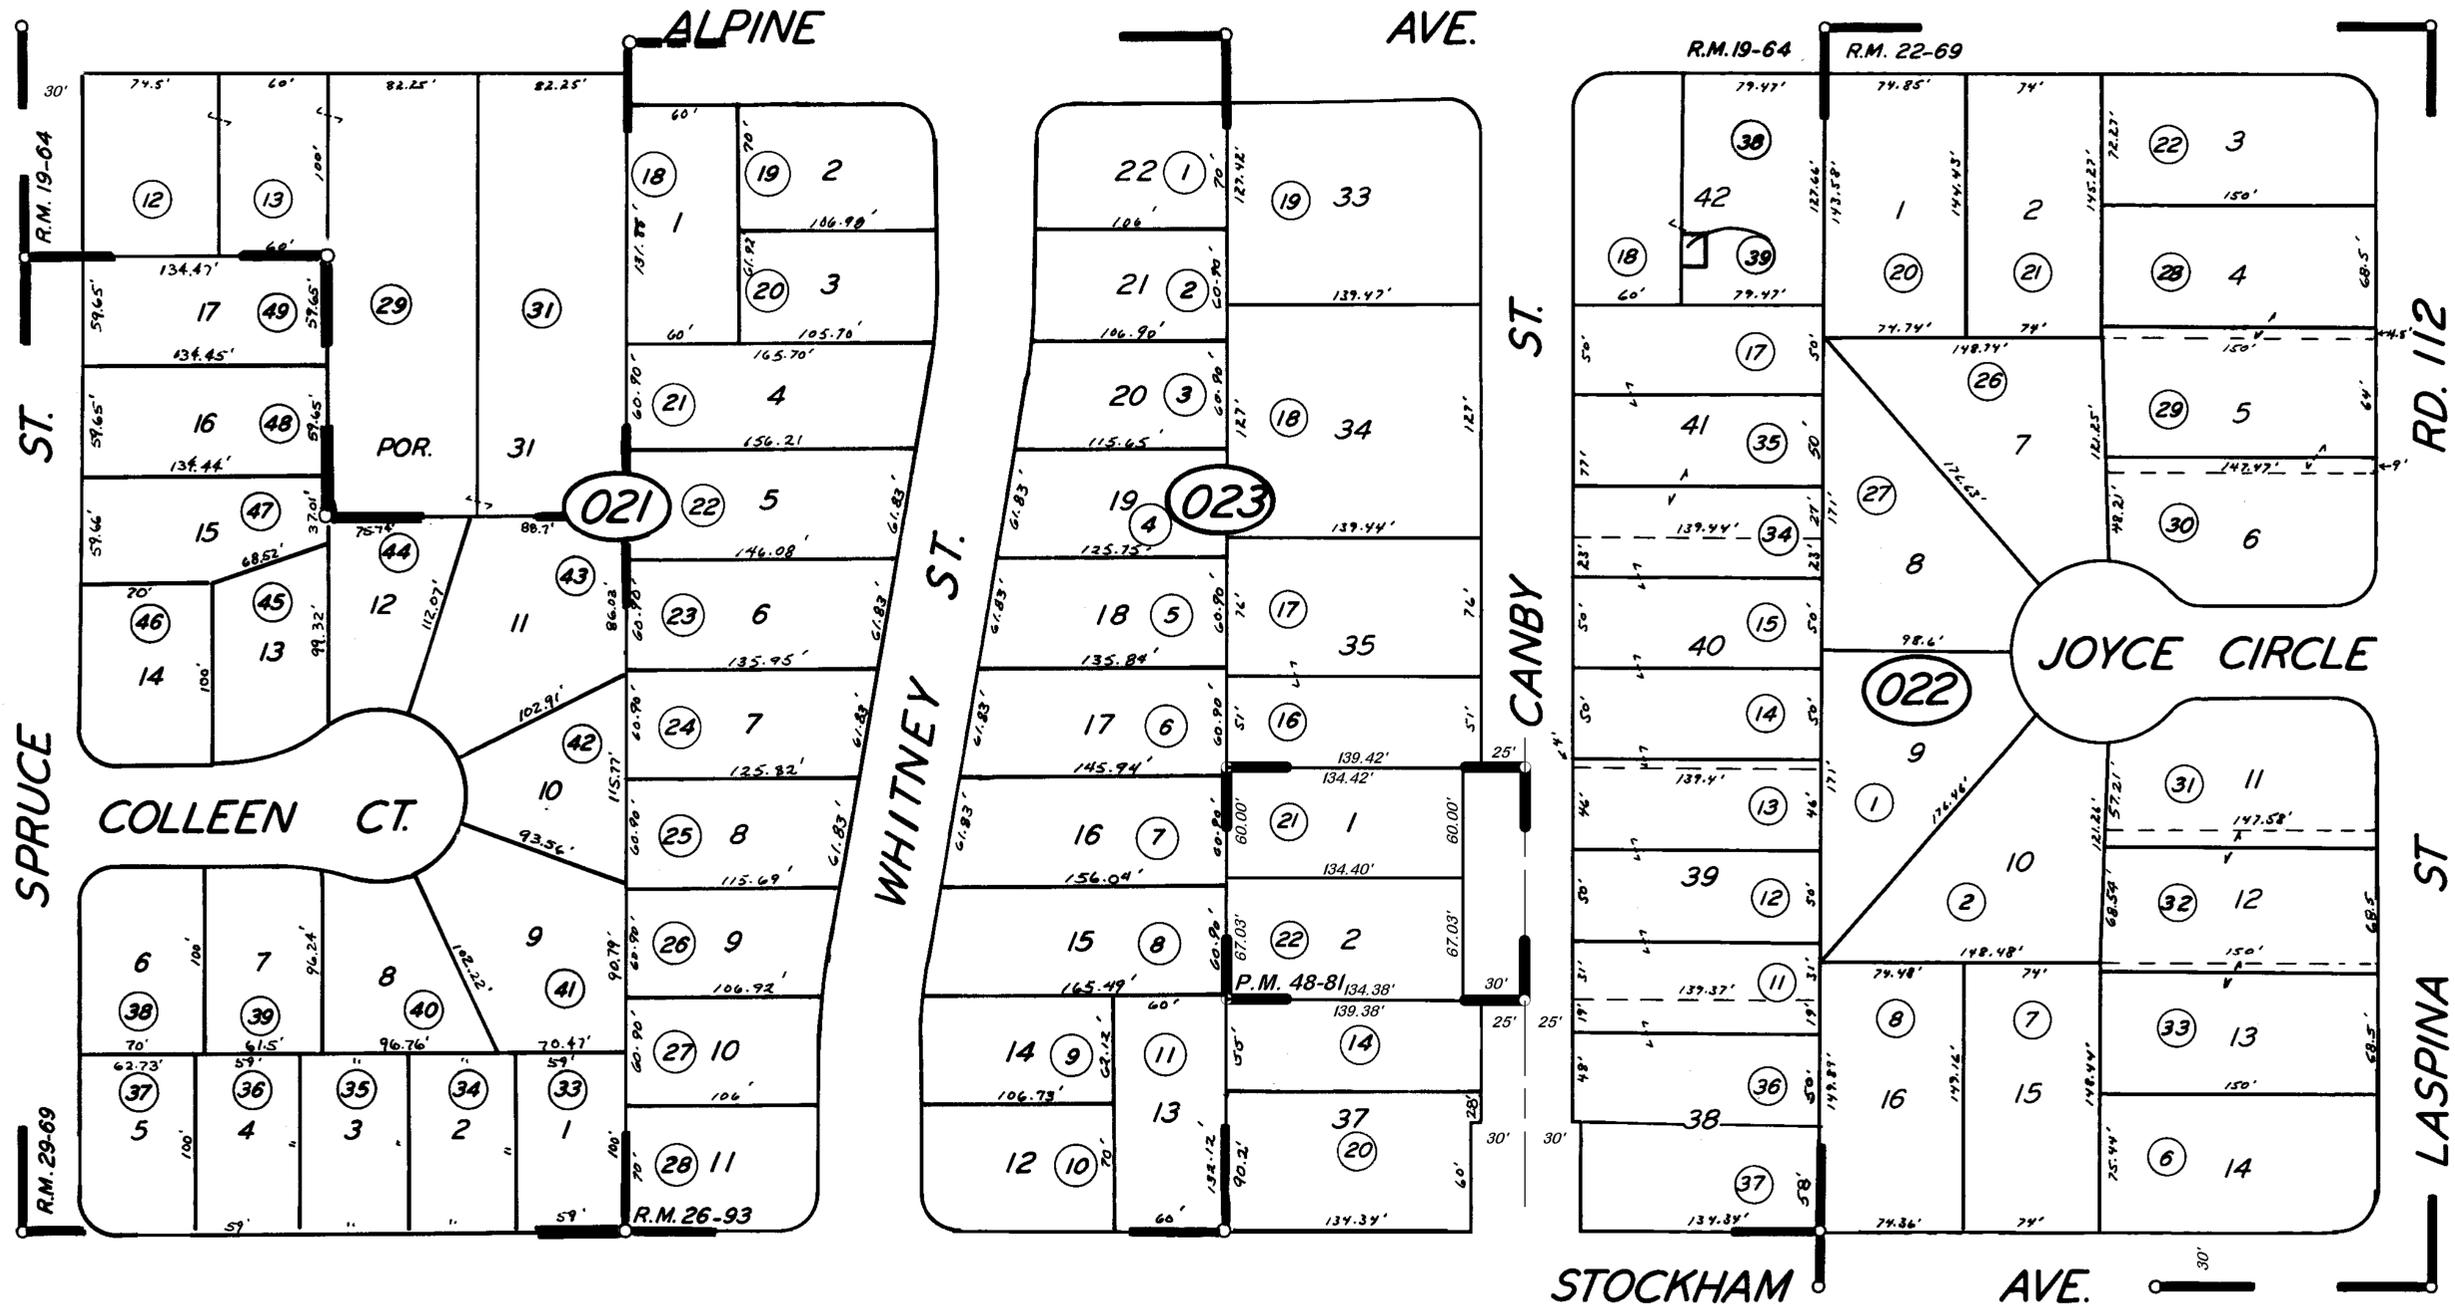

ALPINE MANOR, R.M. 26-93  
 POR. TRACT NO. 33, R.M. 19-64  
 POR. TRACT NO. 309, R.M. 22-69  
 GREGORY SUBDIVISION, R.M. 26-6  
 PARCEL MAP NO. 4776, P.M. 48-81

CITY OF TULARE  
 ASSESSOR'S MAPS BK. 177, PG. 02  
 COUNTY OF TULARE, CALIF.

NOTE — ASSESSOR'S BLOCK NUMBERS SHOWN IN ELLIPSES  
 ASSESSOR'S PARCEL NUMBERS SHOWN IN CIRCLES