

**DISCLAIMER**  
 THIS MAP WAS PREPARED FOR LOCAL PROPERTY ASSESSMENT PURPOSES ONLY. THE PARCELS SHOWN HEREON MAY NOT COMPLY WITH STATE AND LOCAL SUBDIVISION ORDINANCES. NO LIABILITY IS ASSUMED FOR THE USE OF THE INFORMATION HEREON.

REVISED: 12/28/2007  
 REASON: 2005-0133635  
 CAD TECH: JLC

ORIGINAL TOWNSITE, BLKS. 21, 22, 28, 29, 31, & 32

TAX CODE AREA


205-29



(100)


INDICATES ARBITRARY BLOCK NUMBERS.  
 INDICATES ARBITRARY BLOCK LINES.

(10)

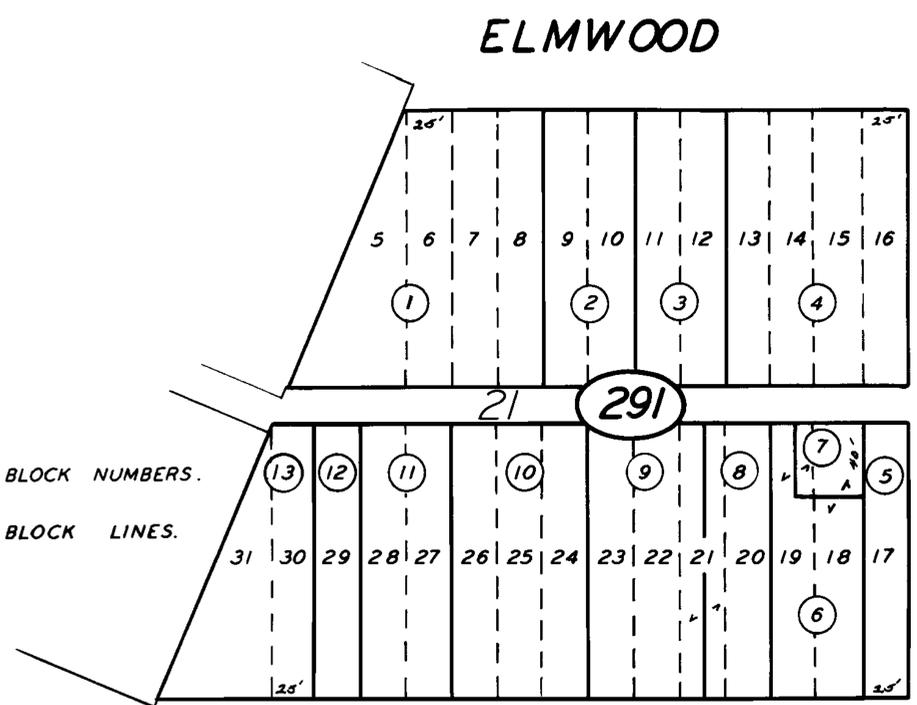

(25)

FRAZIER ST.

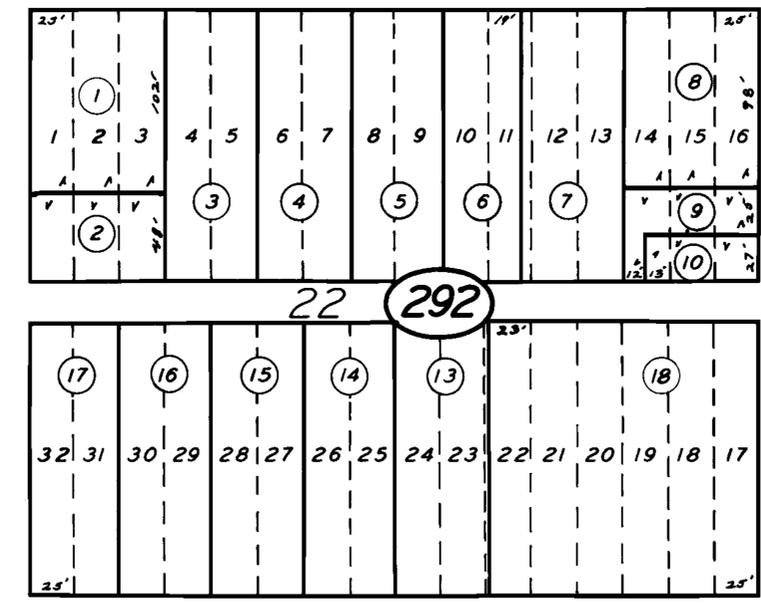


HERMOSA ST.

SWEET BRIER AVE.

AVE.

(28)

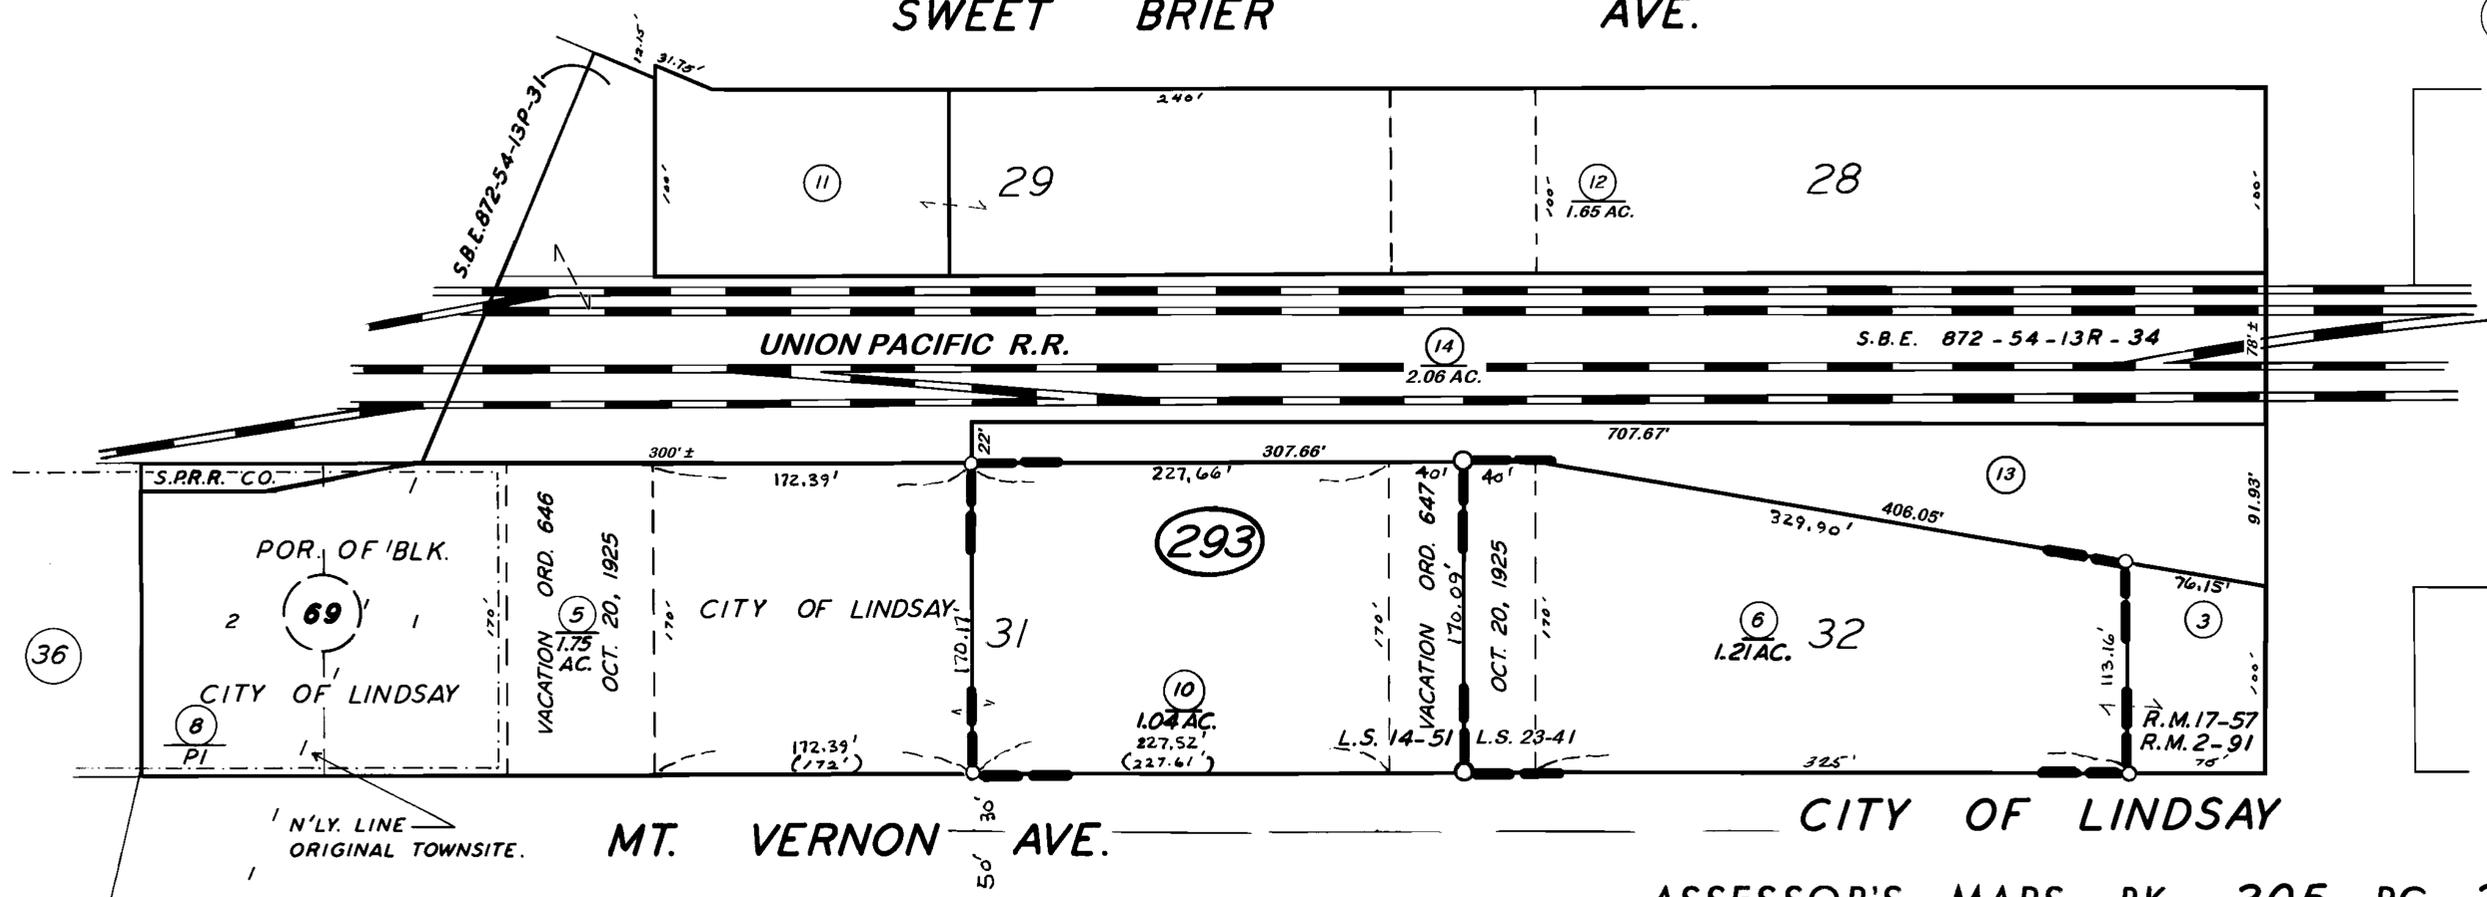

(36)

TOWNSITE OF LINDSAY, R.M. 2-91  
 TOWNSITE OF LINDSAY, R.M. 17-57  
 RECORD OF SURVEY, L.S. 14-51  
 RECORD OF SURVEY, L.S. 23-41

ASSESSOR'S MAPS BK. 205, PG. 29.

COUNTY OF TULARE, CALIF.

NOTE - ASSESSOR'S BLOCK NUMBERS SHOWN IN ELLIPSES  
 ASSESSOR'S PARCEL NUMBERS SHOWN IN CIRCLES