


DISCLAIMER
THIS MAP WAS PREPARED FOR LOCAL PROPERTY ASSESSMENT PURPOSES ONLY AND THE PARCELS SHOWN HEREON MAY NOT COMPLY WITH STATE AND LOCAL SUBDIVISION ORDINANCES, AND NO LIABILITY IS ASSUMED FOR THE USE OF THE INFORMATION SHOWN HEREON.

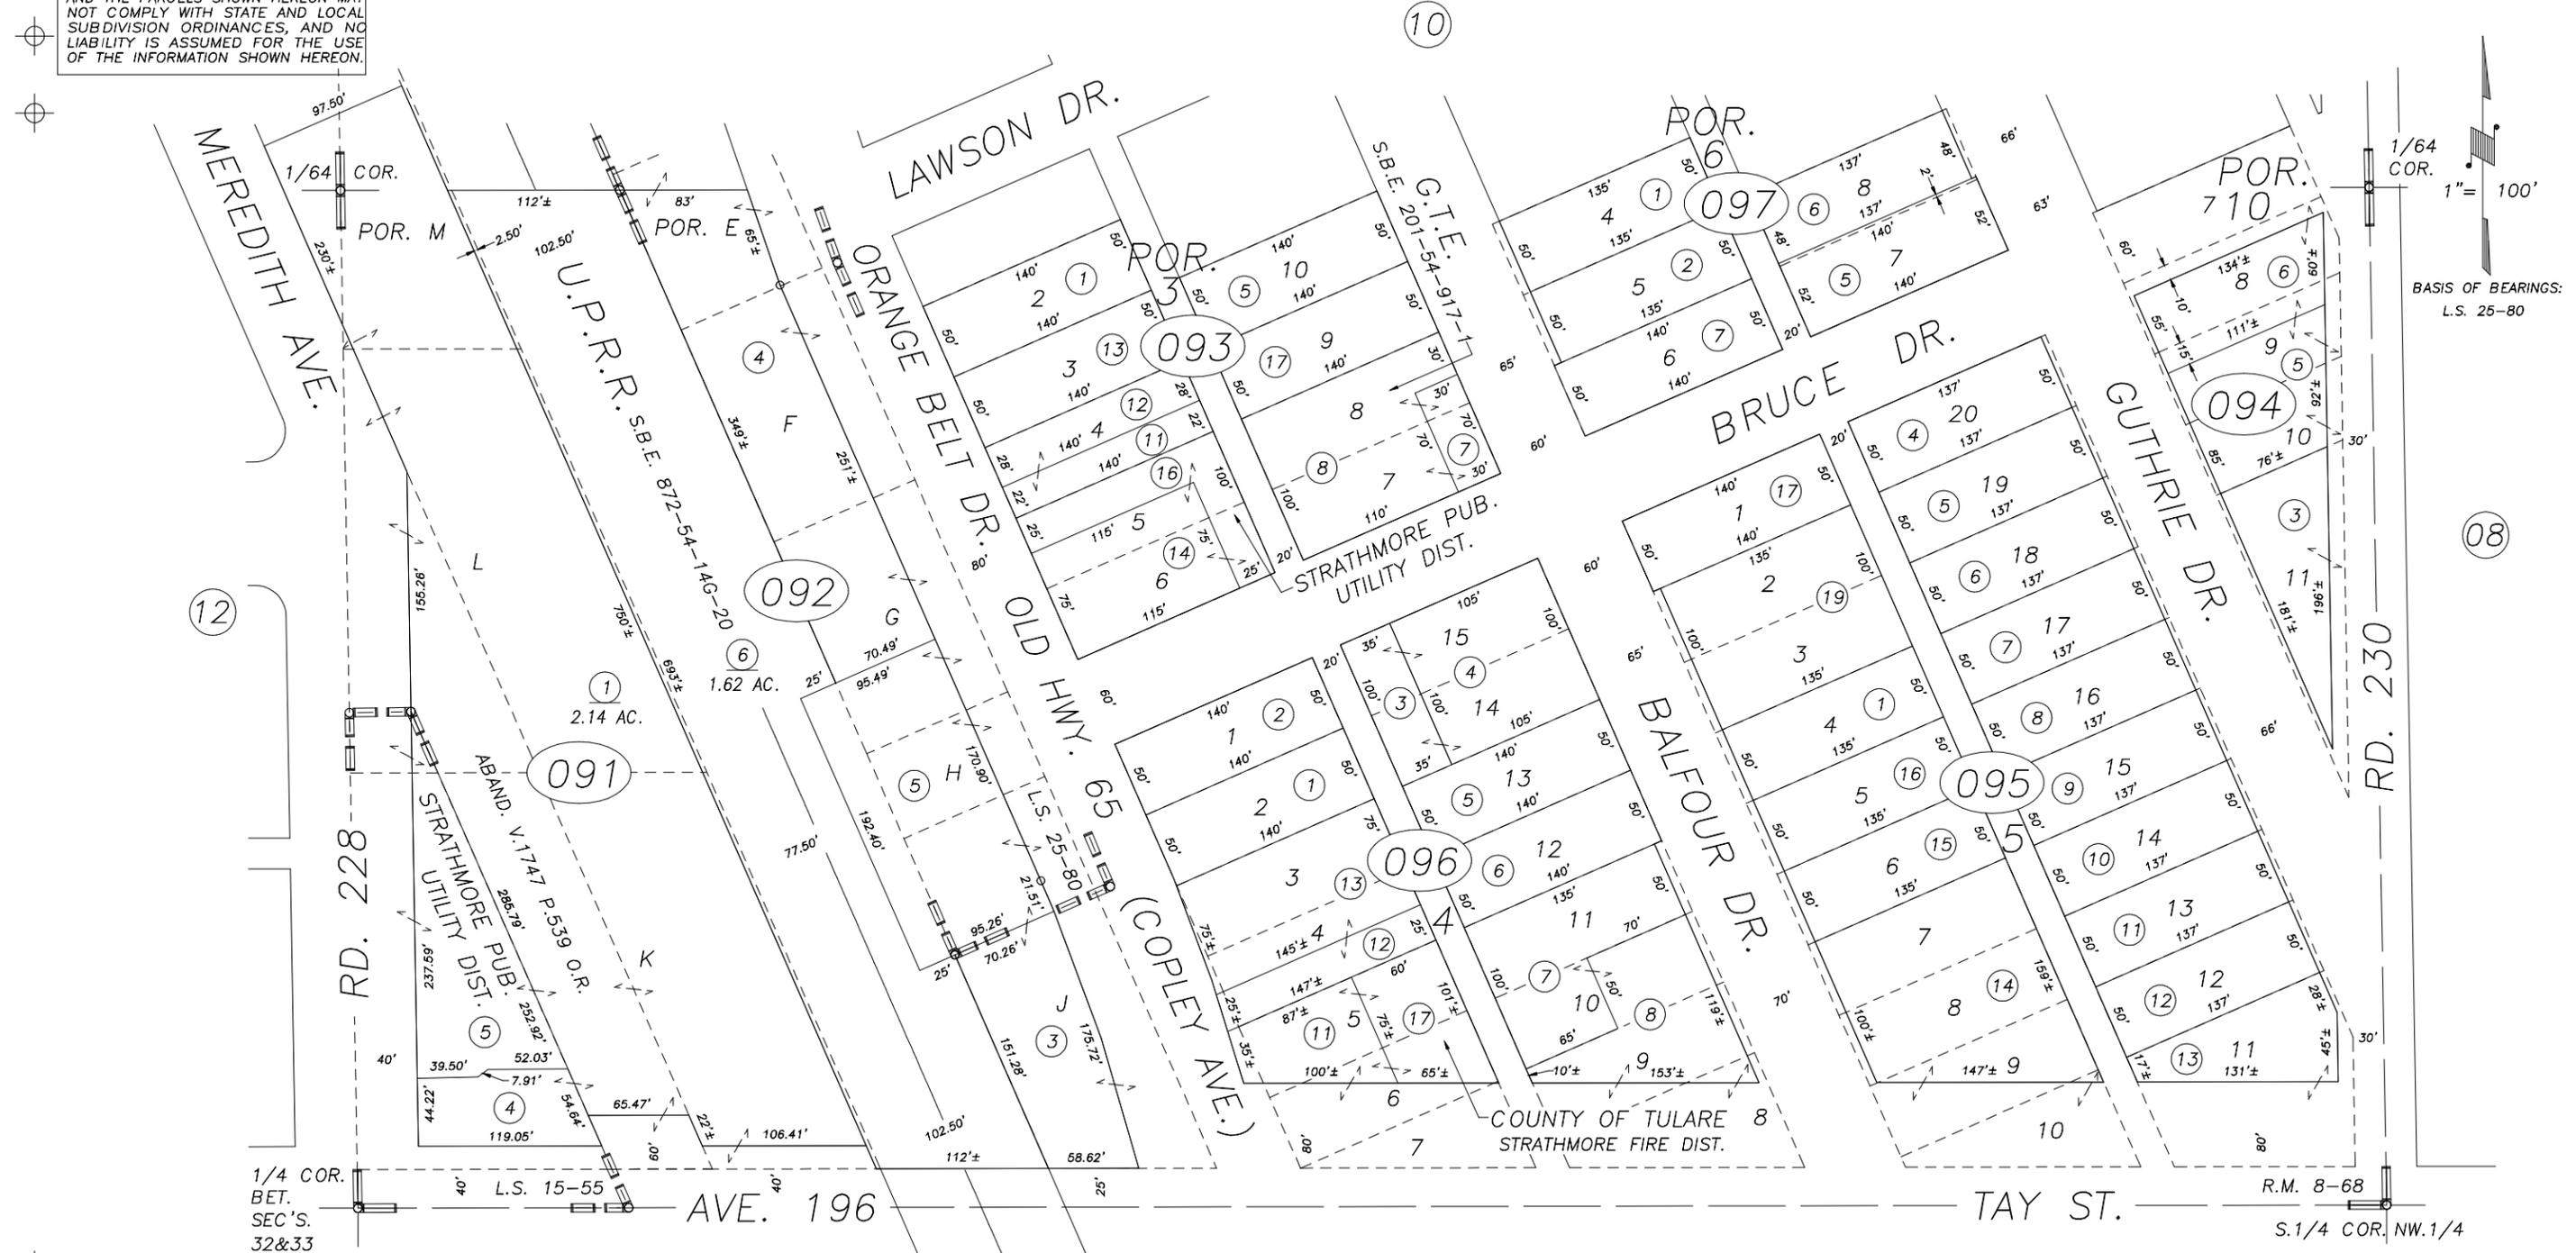

POR. TOWNSITE OF STRATHMORE, R.M. 8-68
RECORD OF SURVEY, L.S. 15-55
POR. RECORD OF SURVEY, L.S. 25-80

VICINITY OF STRATHMORE
ASSESSOR'S MAPS BK.215 , PG.09
COUNTY OF TULARE, CALIFORNIA, U.S.A.

NOTE: Assessor's Parcel Numbers Shown in Circles (1) (123)
Assessor's Block Numbers Shown in Ellipses (123)

ADJ. PG. UPDATE	01/28/2014	LLB
REVISION	DATE	TECH