



SW 1/4 OF SW 1/4 SEC.33, T.20S., R.27E., M.D.B.&M.

TAX CODE AREA
139-001

215-26

DISCLAIMER
THIS MAP WAS PREPARED FOR LOCAL PROPERTY ASSESSMENT PURPOSES ONLY. THE PARCELS SHOWN HEREON MAY NOT COMPLY WITH STATE AND LOCAL SUBDIVISION ORDINANCES. NO LIABILITY IS ASSUMED FOR THE USE OF THE INFORMATION HEREON.

REVISED: 01/28/2014
REASON: ADJ. PG. UPDATE
CAD TECH: LLB

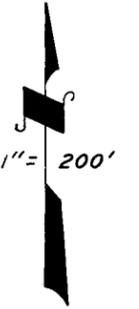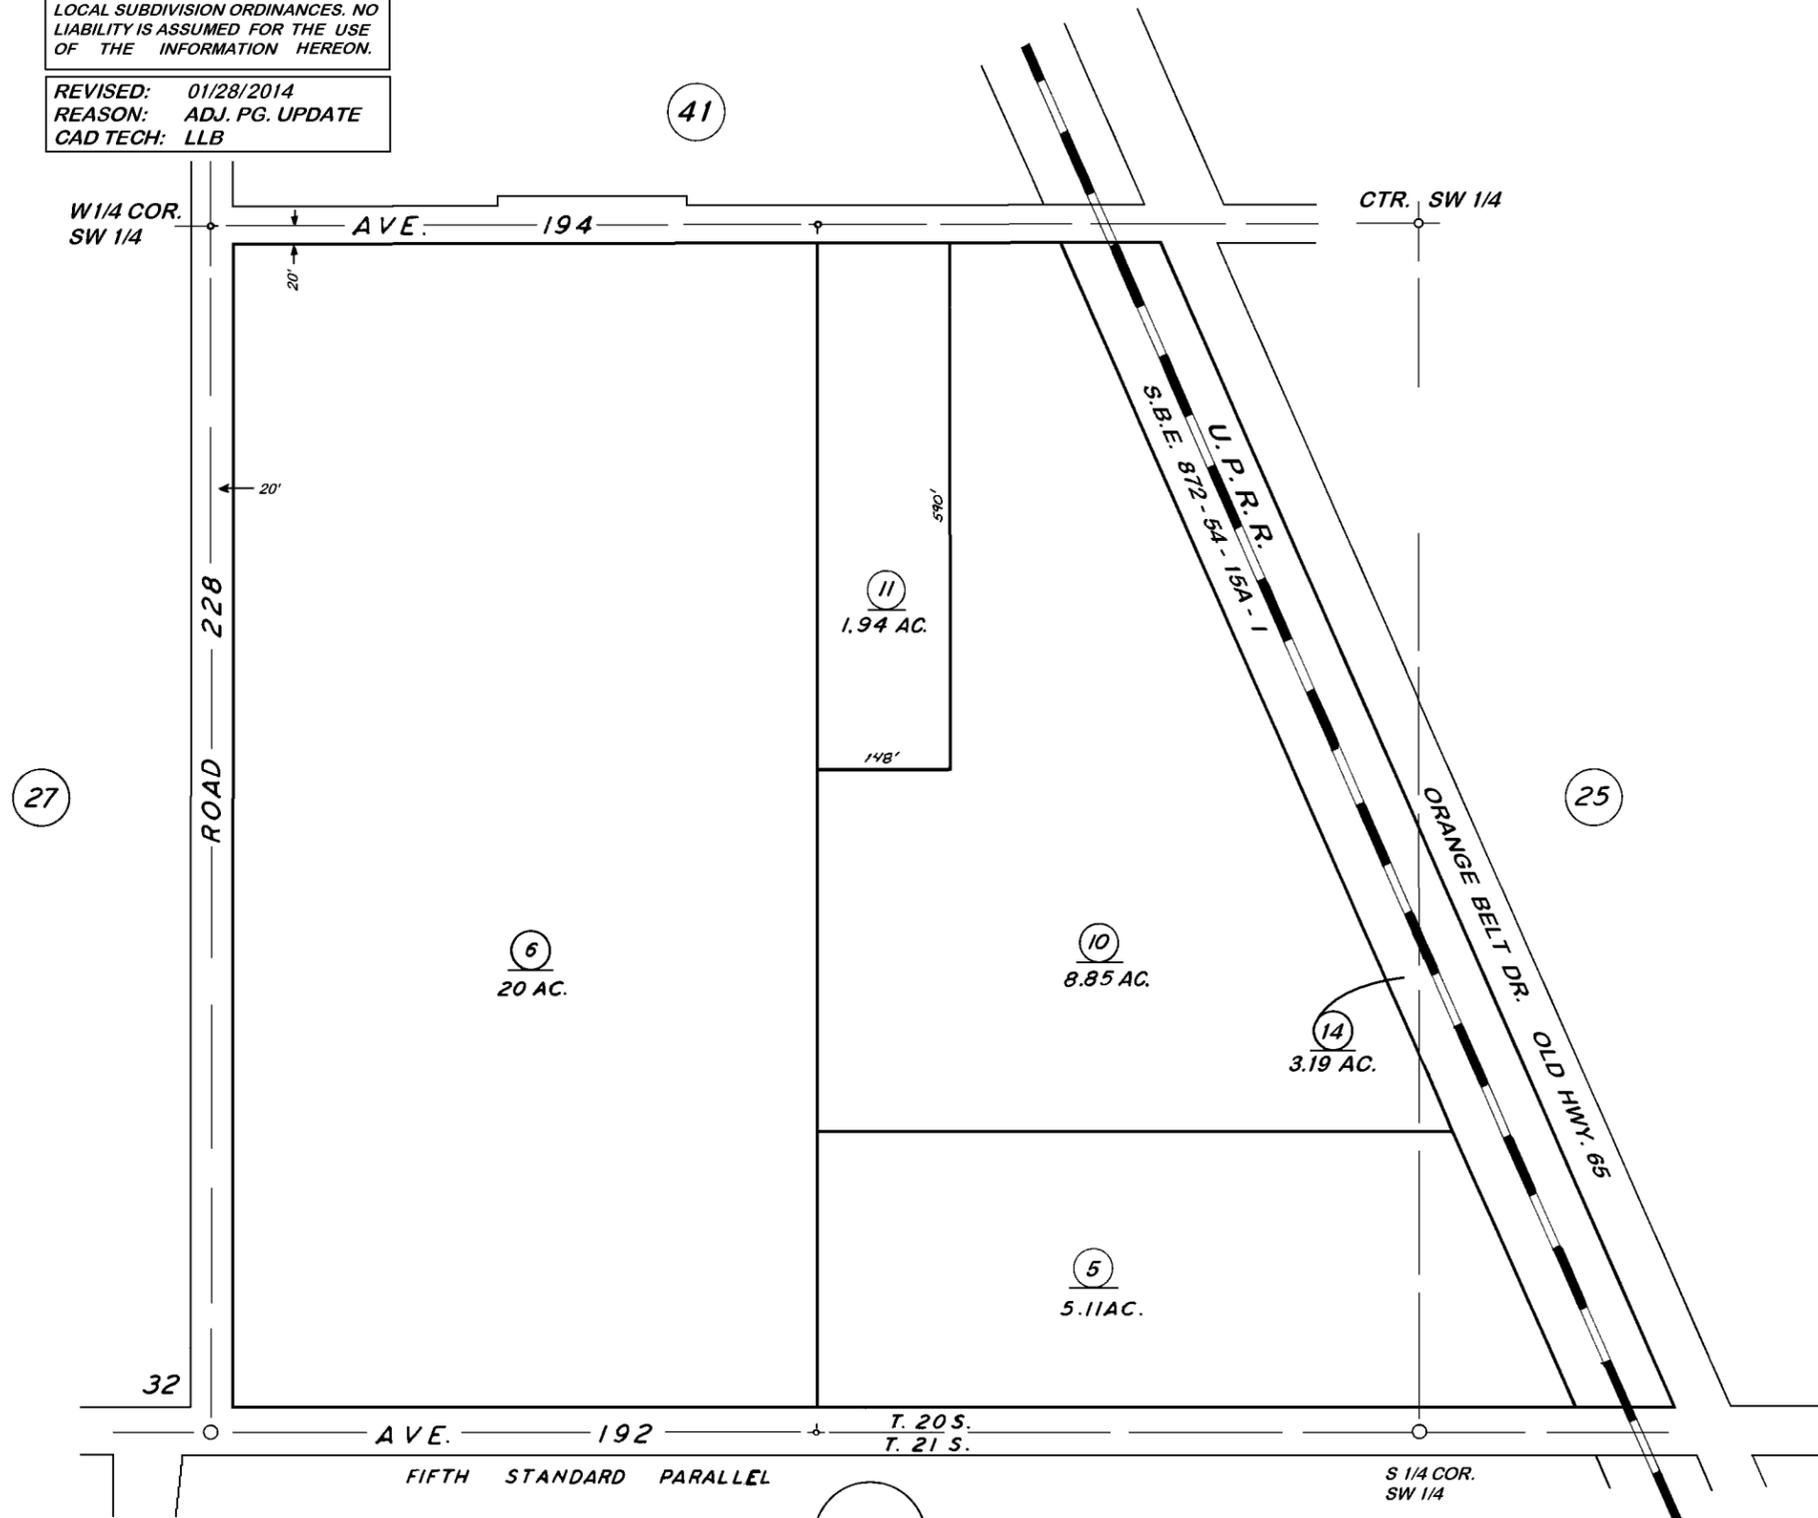

VICINITY OF STRATHMORE
ASSESSOR'S MAPS BK. 215, PG. 26
COUNTY OF TULARE, CALIF.

NOTE — ASSESSOR'S BLOCK NUMBERS SHOWN IN ELLIPSES
ASSESSOR'S PARCEL NUMBERS SHOWN IN CIRCLES

