

DISCLAIMER

THIS MAP WAS PREPARED FOR LOCAL PROPERTY ASSESSMENT PURPOSES ONLY. THE PARCELS SHOWN HEREON MAY NOT COMPLY WITH STATE AND LOCAL SUBDIVISION ORDINANCES. NO LIABILITY IS ASSUMED FOR THE USE OF THE INFORMATION HEREON.


REVISED: 04/27/2011
REASON: TRAC CHANGE ONLY
TECHNICIAN: KMS

TAX CODE AREA

004-150

247-15

SLY. POR. SE 1/4 OF SE 1/4 SEC. 23, T.21S., R.27E., M. D. B. & M.

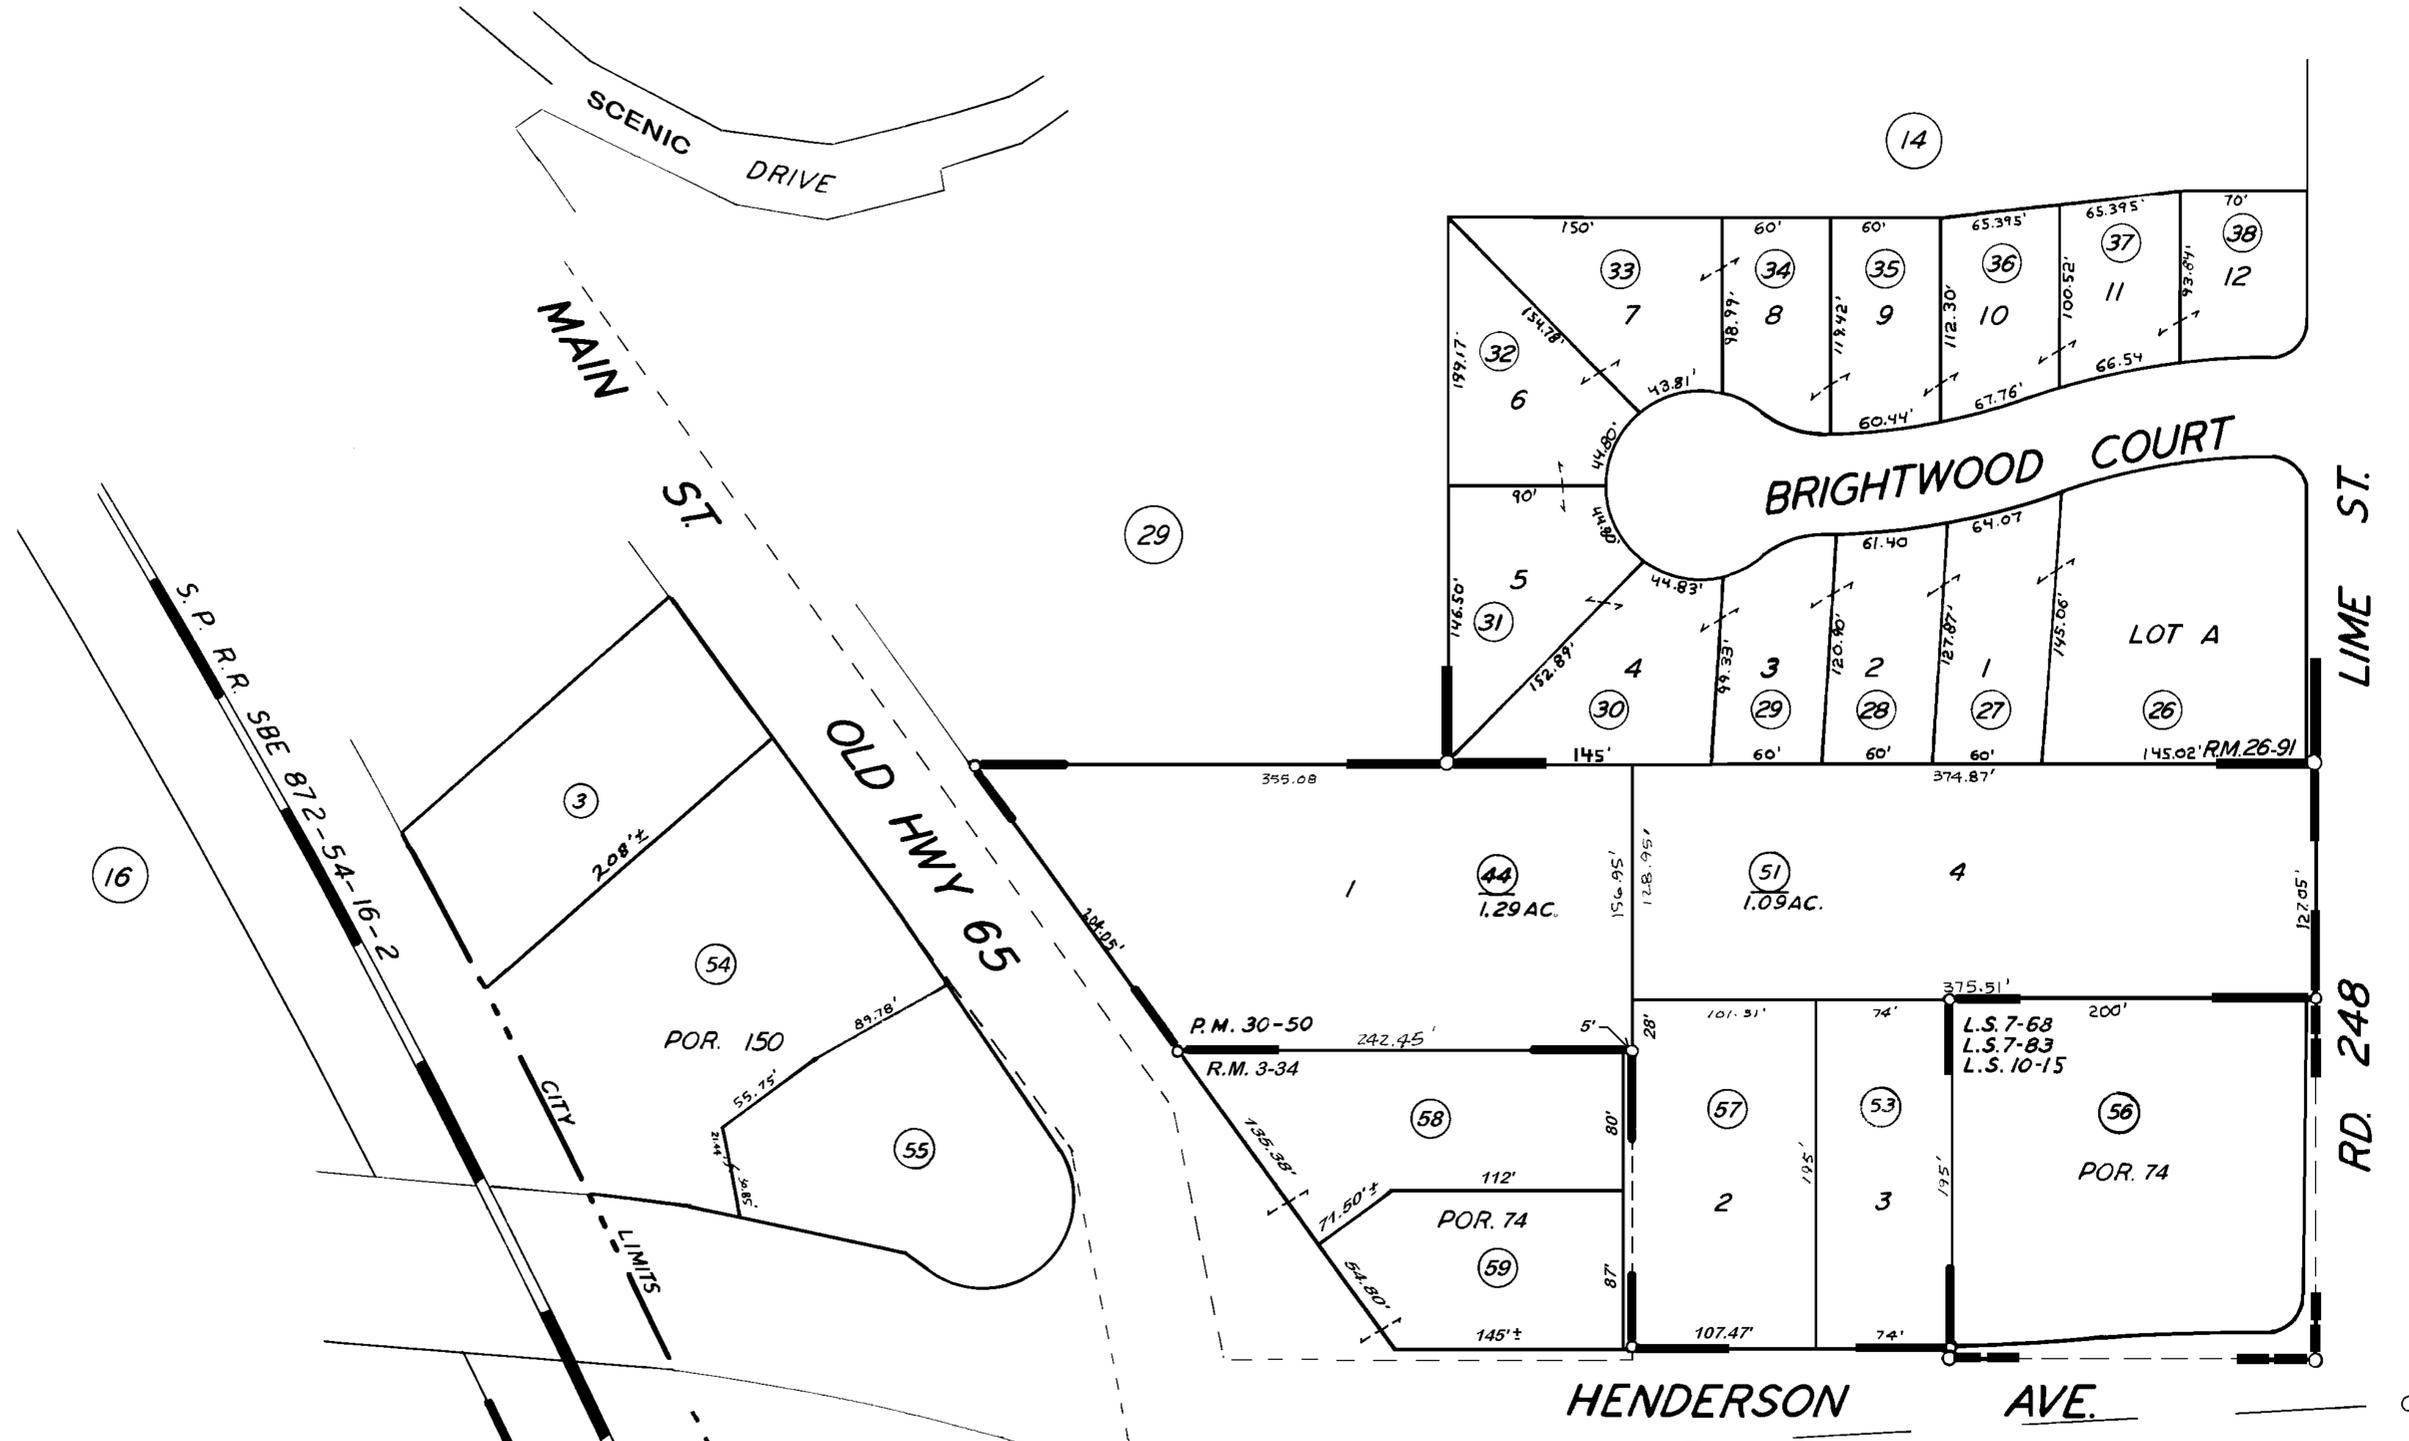

RECORD OF SURVEY, L.S. 7-68
 RECORD OF SURVEY, L.S. 7-83
 RECORD OF SURVEY, L.S. 10-15
 POR. PIONEER LD. CO. 1st SUB., R.M. 3-34

POR. OLIVEWOOD HOMES UNIT 1, R.M. 26-91
 PARCEL MAP 2949, P.M. 30-50 (CORRECTORY)

ASSESSOR'S MAPS BK.
 CITY OF PORTERVILLE
 ASSESSOR'S MAPS BK. 247, PG. 15.
 COUNTY OF TULARE, CALIF.

NOTE ASSESSOR'S BLOCK NUMBERS SHOWN IN ELLIPSES
 ASSESSOR'S PARCEL NUMBERS SHOWN IN CIRCLES