




DISCLAIMER
 THIS MAP WAS PREPARED FOR LOCAL PROPERTY ASSESSMENT PURPOSES ONLY AND THE PARCELS SHOWN HEREON MAY NOT COMPLY WITH STATE AND LOCAL SUBDIVISION ORDINANCES, AND NO LIABILITY IS ASSUMED FOR THE USE OF THE INFORMATION SHOWN HEREON.

W1/4 COR. NE1/4

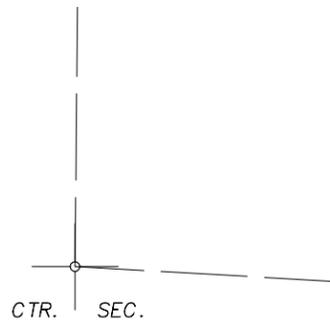

S1/2 OF NE1/4 SEC.20, T.21S., R.29E., M.D.B.&M.

Tax Area Codes 284-73
 136-005

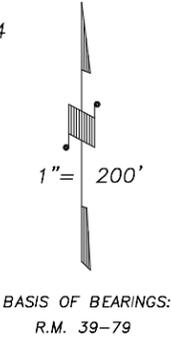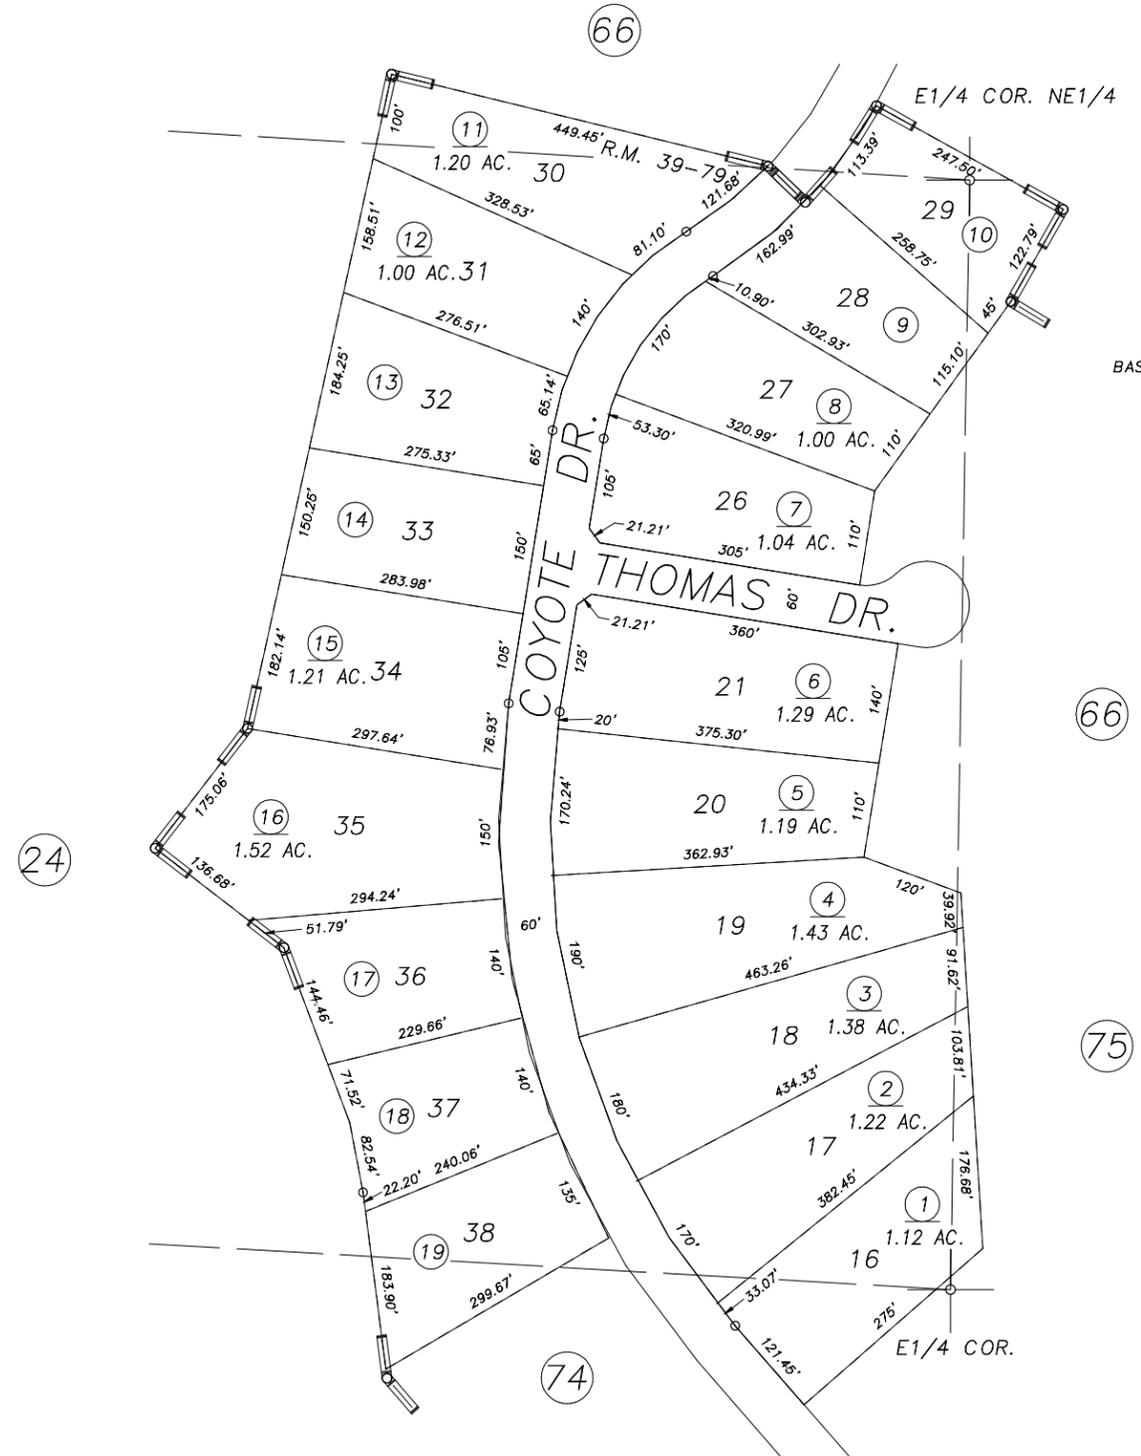

POR. TRACT NO. 753 UNIT ONE, R.M. 39-79

VICINITY OF PORTERVILLE
 ASSESSOR'S MAPS BK.284 , PG.73
 COUNTY OF TULARE, CALIFORNIA, U.S.A.

NOTE: Assessor's Parcel Numbers Shown in Circles ① 123
 Assessor's Block Numbers Shown in Elipses (66) (74) (75)

2002-0088047	06/19/2003	PHN
REVISION	DATE	TECH