


S1/2 OF NE1/4 OF SW1/4 SEC.16, T.21S., R.29E., M.D.B.&M.

Tax Area Codes 284-82
136-006

DISCLAIMER
THIS MAP WAS PREPARED FOR LOCAL PROPERTY ASSESSMENT PURPOSES ONLY AND THE PARCELS SHOWN HEREON MAY NOT COMPLY WITH STATE AND LOCAL SUBDIVISION ORDINANCES, AND NO LIABILITY IS ASSUMED FOR THE USE OF THE INFORMATION SHOWN HEREON.

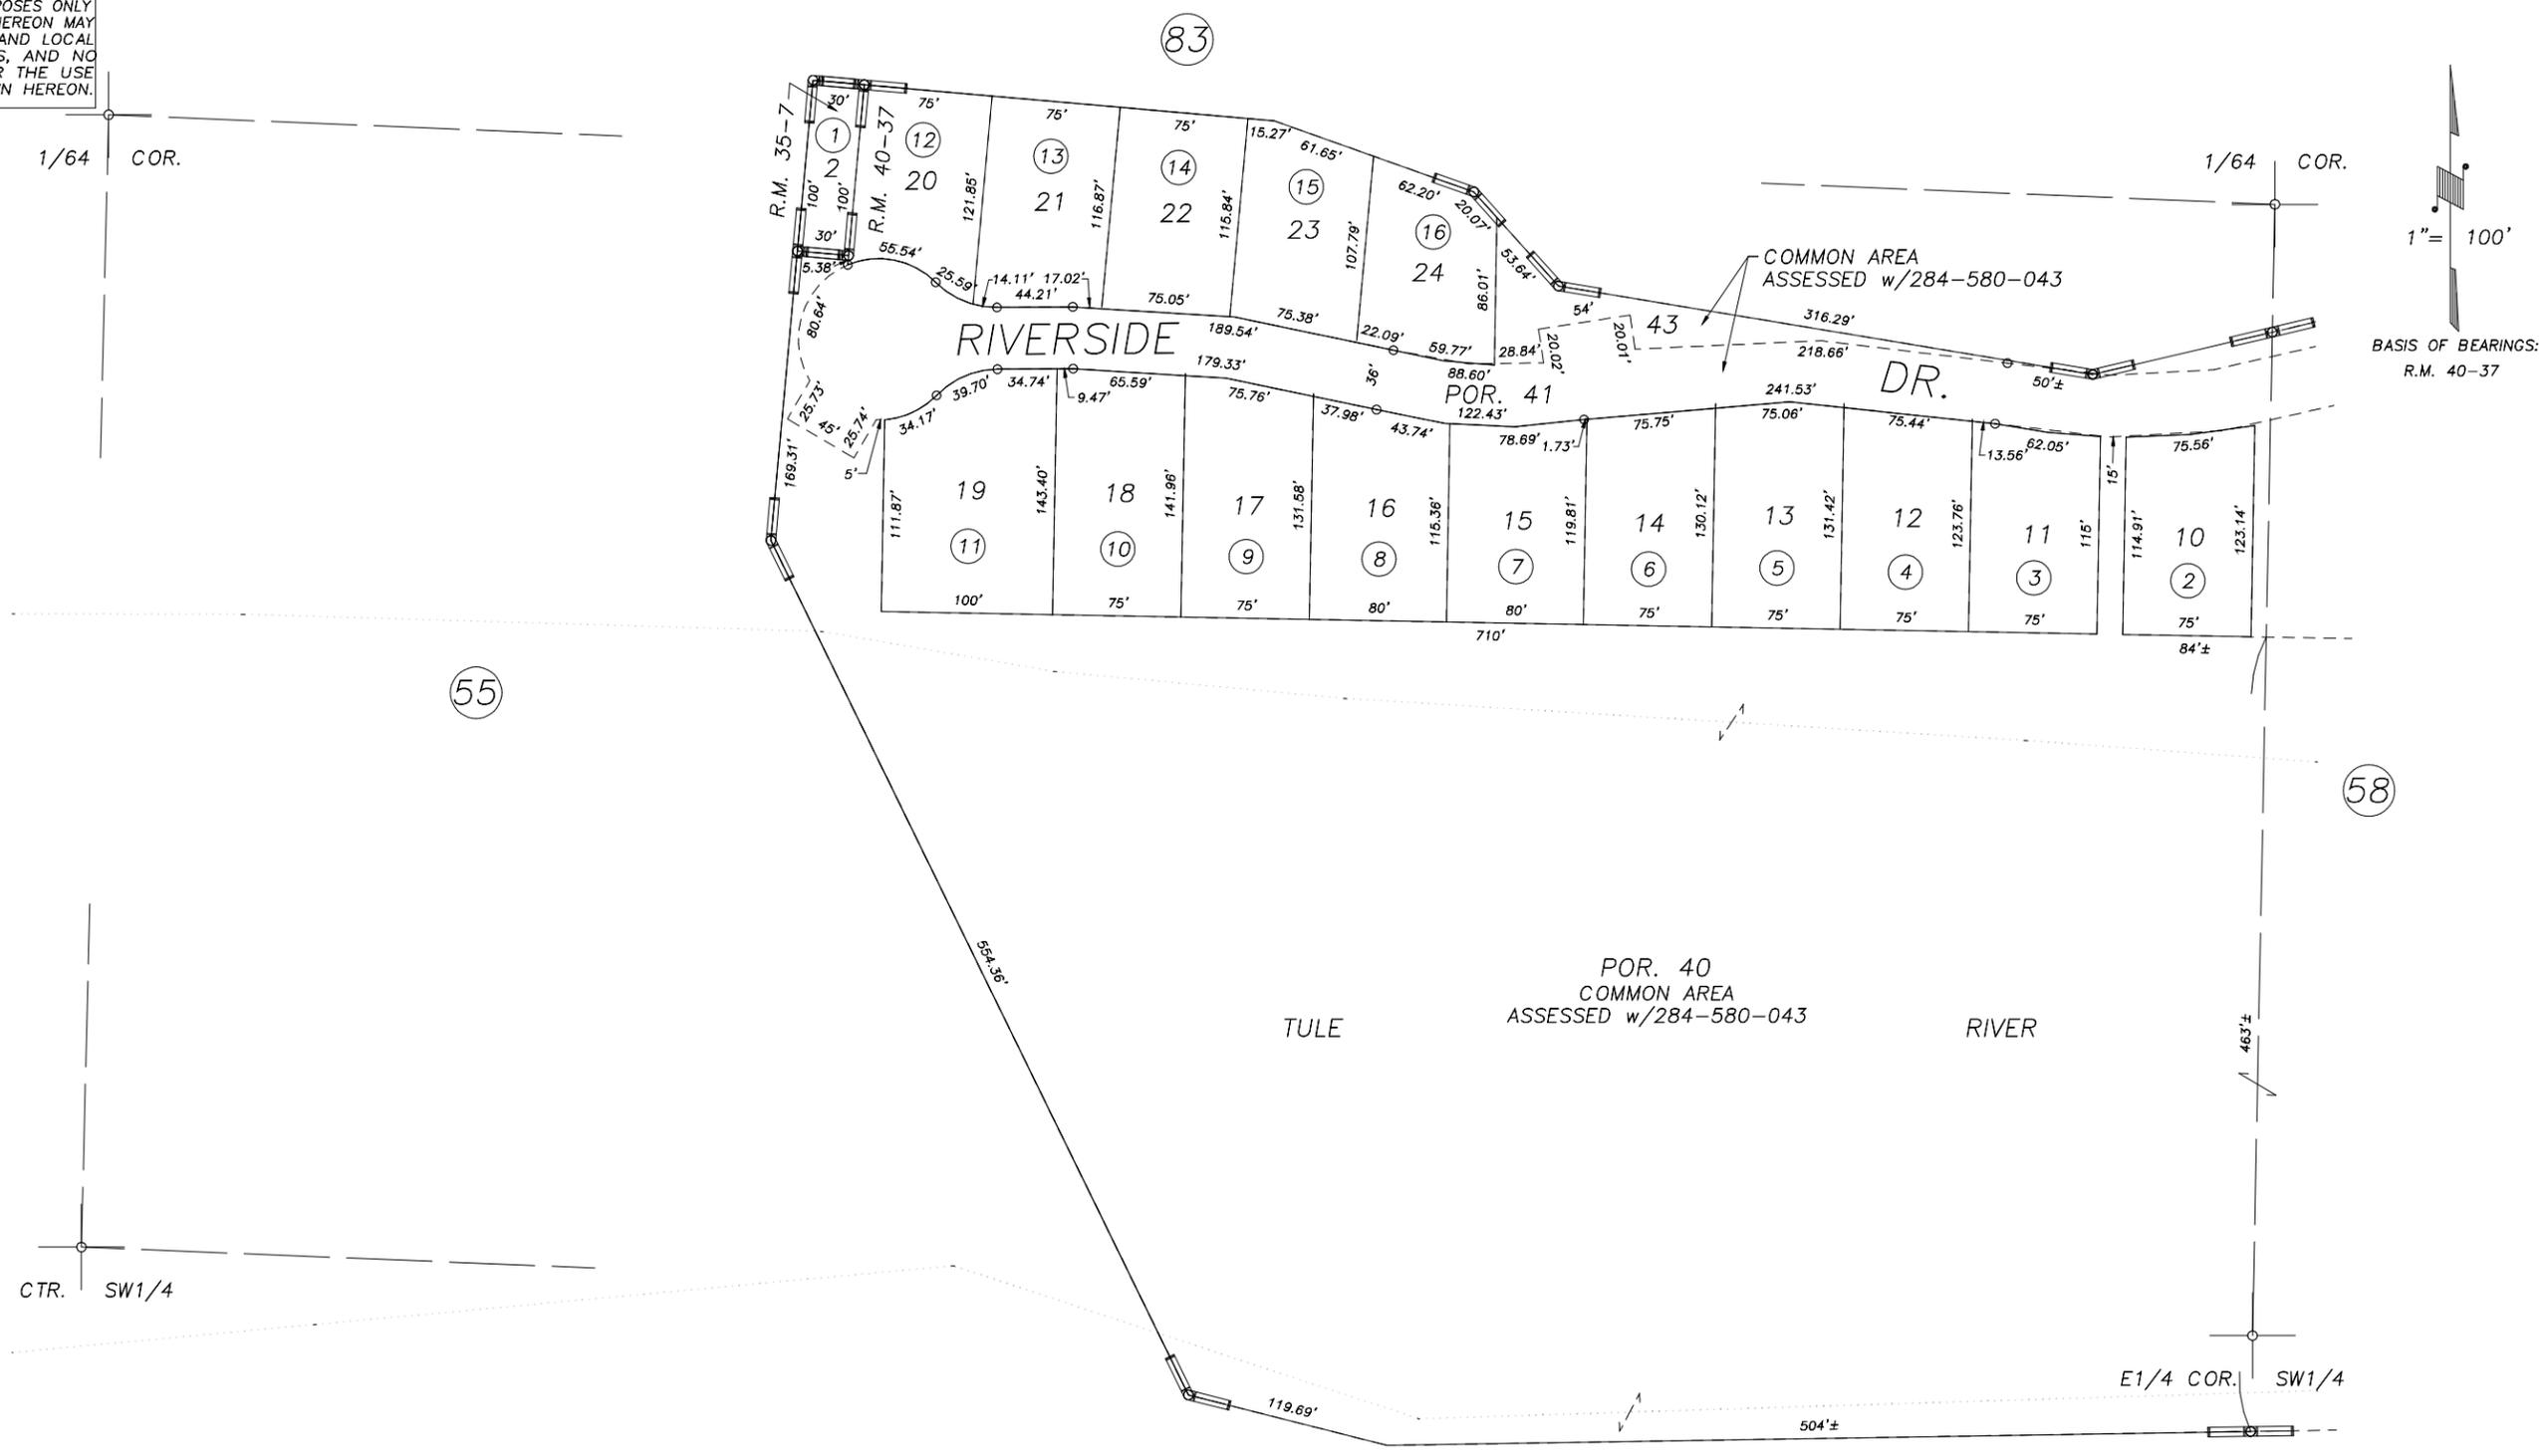

TRACT NO. 664 RIVER ISLAND EAST UNIT ONE, R.M. 35-7
POR. TRACT NO. 751 RIVER ISLAND EAST PHASE 2, R.M. 40-37

VICINITY OF SPRINGVILLE
ASSESSOR'S MAPS BK.284 , PG.82
COUNTY OF TULARE, CALIFORNIA, U.S.A.

NOTE: Assessor's Parcel Numbers Shown in Circles
Assessor's Block Numbers Shown in Elipses

1	123	ADJ. PG. UPDATE	01/22/2007	JRS
		REVISION	DATE	TECH