


SE POR. NW¼ SEC.2, T.21S., R.29E., M.D.B.&M.

TAX CODE AREA **285-05**
136-003

DISCLAIMER

THIS MAP WAS PREPARED FOR LOCAL PROPERTY ASSESSMENT PURPOSES ONLY. THE PARCELS SHOWN HEREON MAY NOT COMPLY WITH STATE AND LOCAL SUBDIVISION ORDINANCES. NO LIABILITY IS ASSUMED FOR THE USE OF THE INFORMATION HEREON.

REVISED: 11/18/2005
REASON: 1994-0077788
TECHNICIAN: KMS

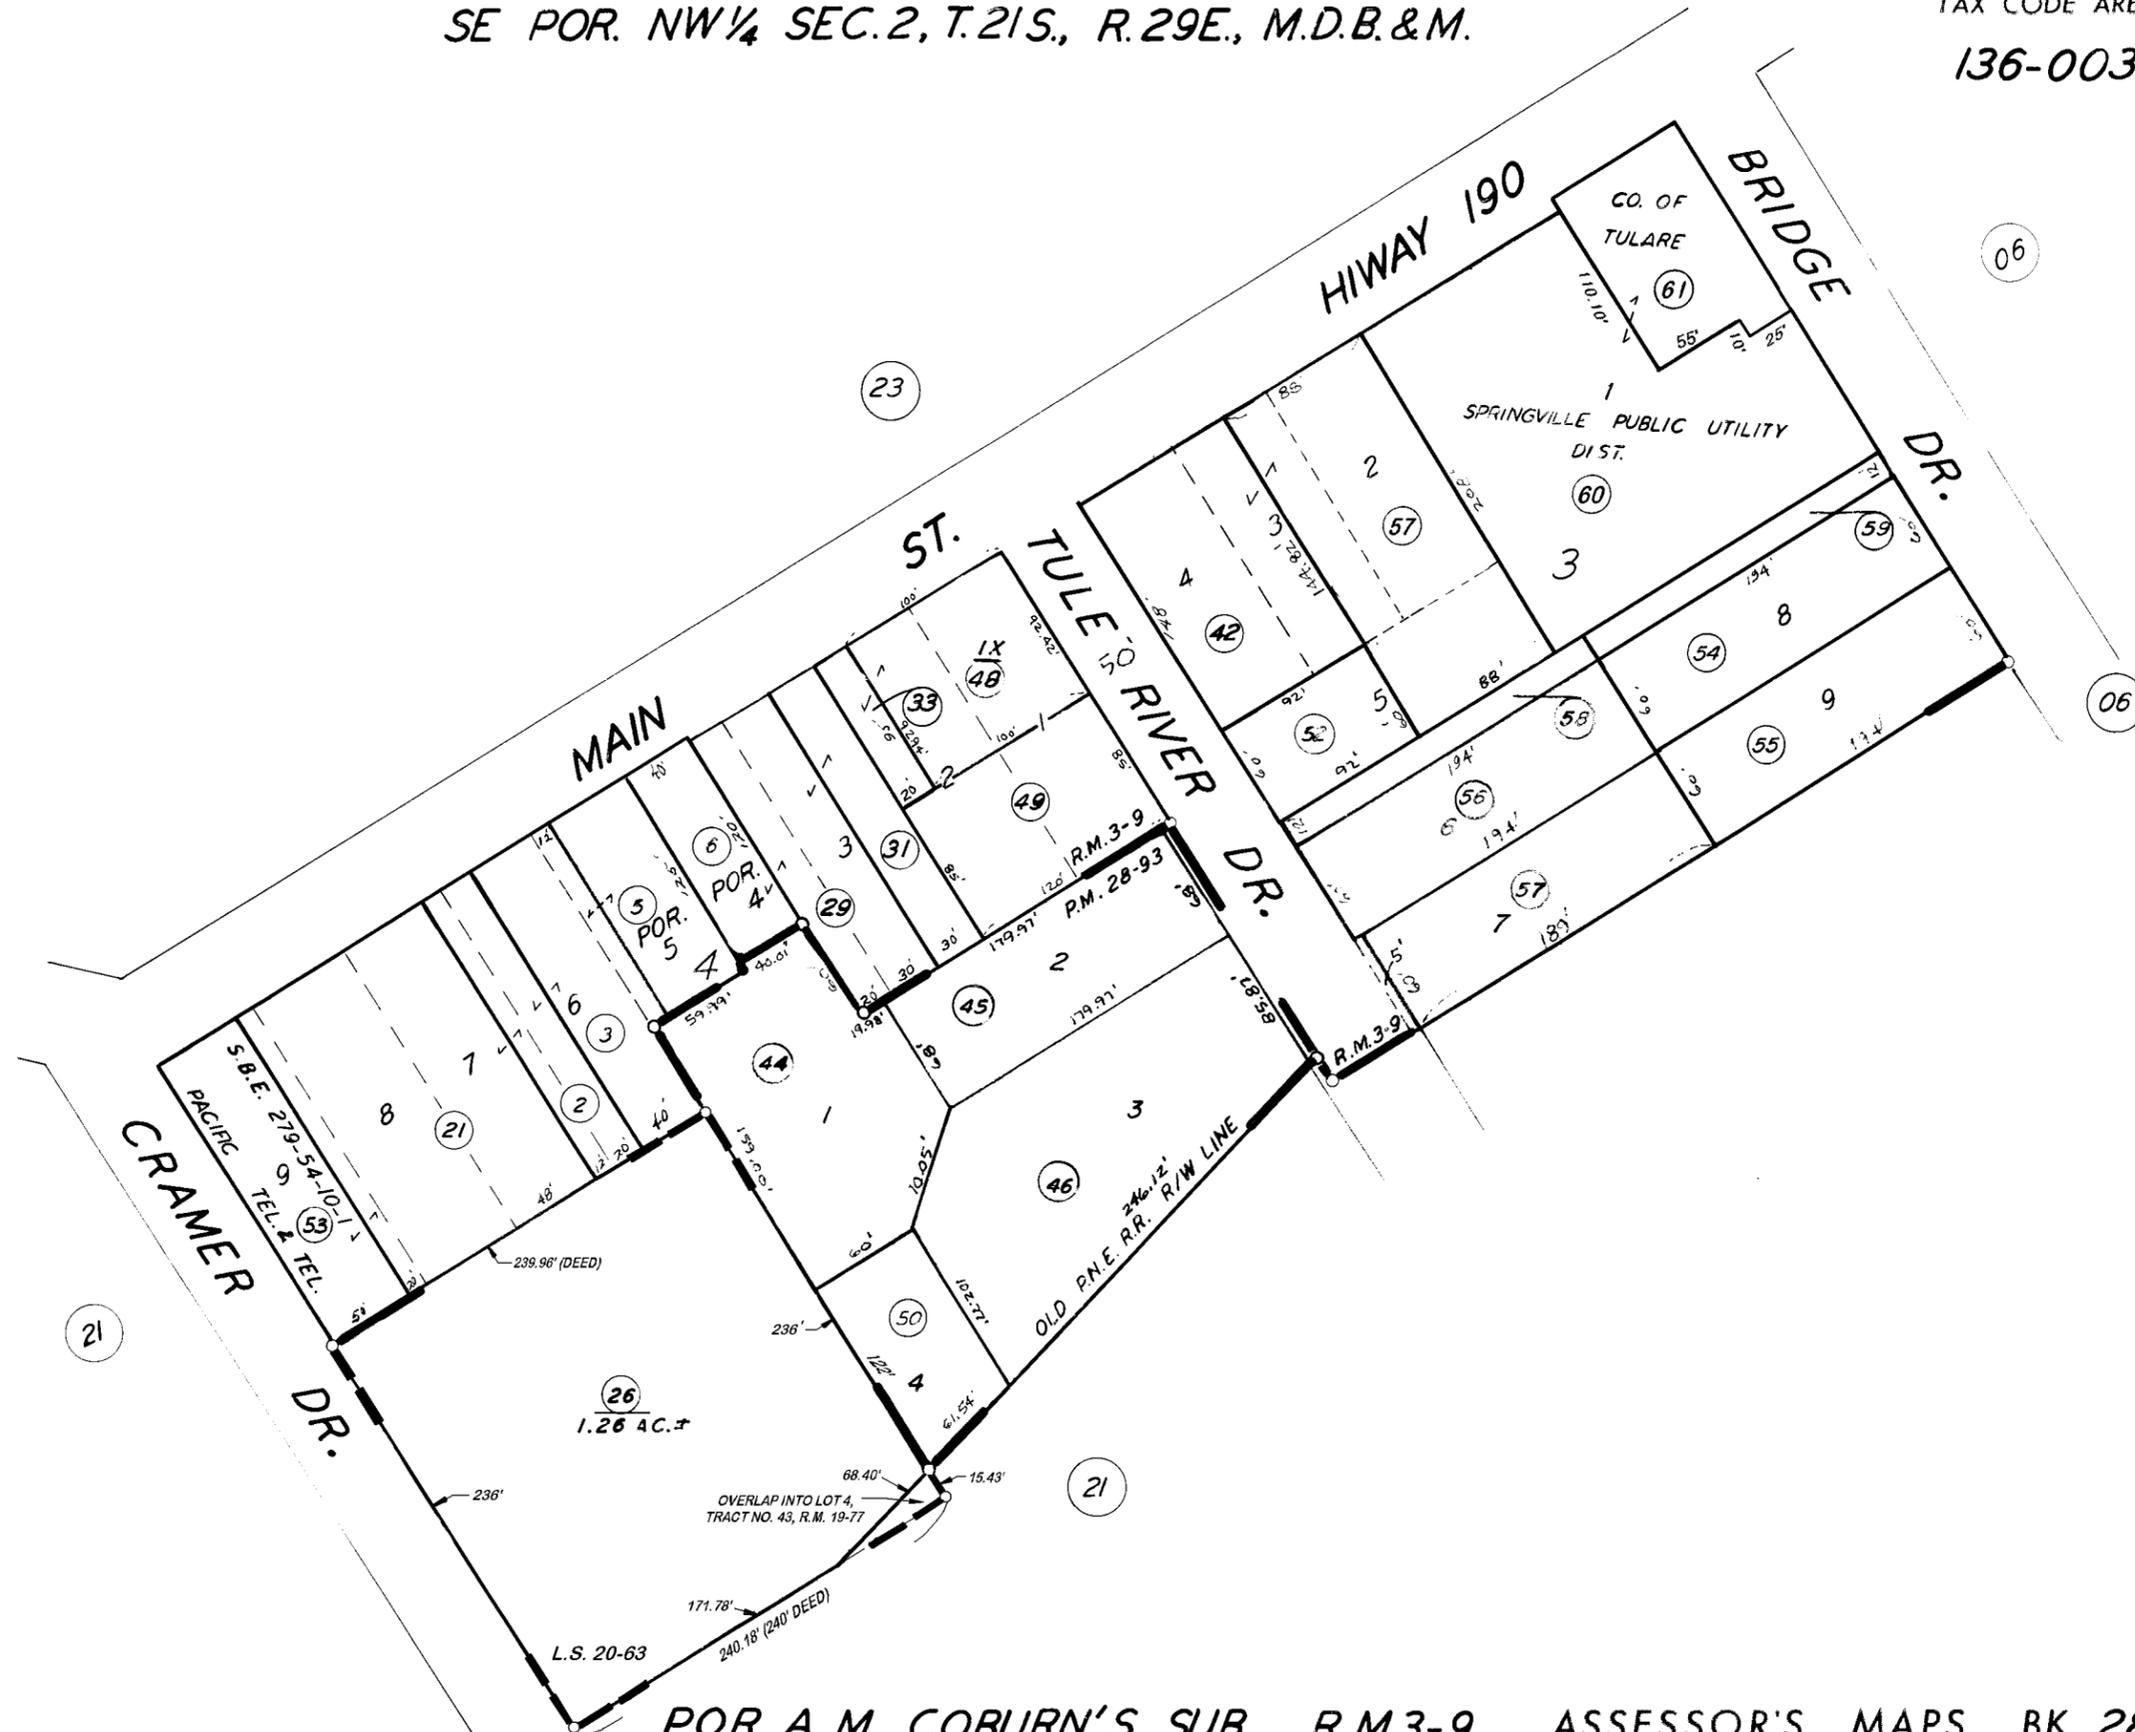

POR. A. M. COBURN'S SUB., R.M.3-9
PARCEL MAP 2792, P.M.28-93
POR. RECORD OF SURVEY, L.S. 20-63

ASSESSOR'S MAPS BK. 285, PG. 05.
COUNTY OF TULARE, CALIF.

NOTE - ASSESSOR'S BLOCK NUMBERS SHOWN IN ELLIPSES
ASSESSOR'S PARCEL NUMBERS SHOWN IN CIRCLES

