

**DISCLAIMER**


THIS MAP WAS PREPARED FOR LOCAL PROPERTY ASSESSMENT PURPOSES ONLY. THE PARCELS SHOWN HEREON MAY NOT COMPLY WITH STATE AND LOCAL SUBDIVISION ORDINANCES. NO LIABILITY IS ASSUMED FOR THE USE OF THE INFORMATION HEREON.

REVISED: 11/18/2005  
REASON: 2003-0124806  
TECHNICIAN: KMS

POR. 5 1/2 SEC. 2, T. 21S., R. 29E., M.D.B. & M.

TAX CODE AREA  
136-003

285-21

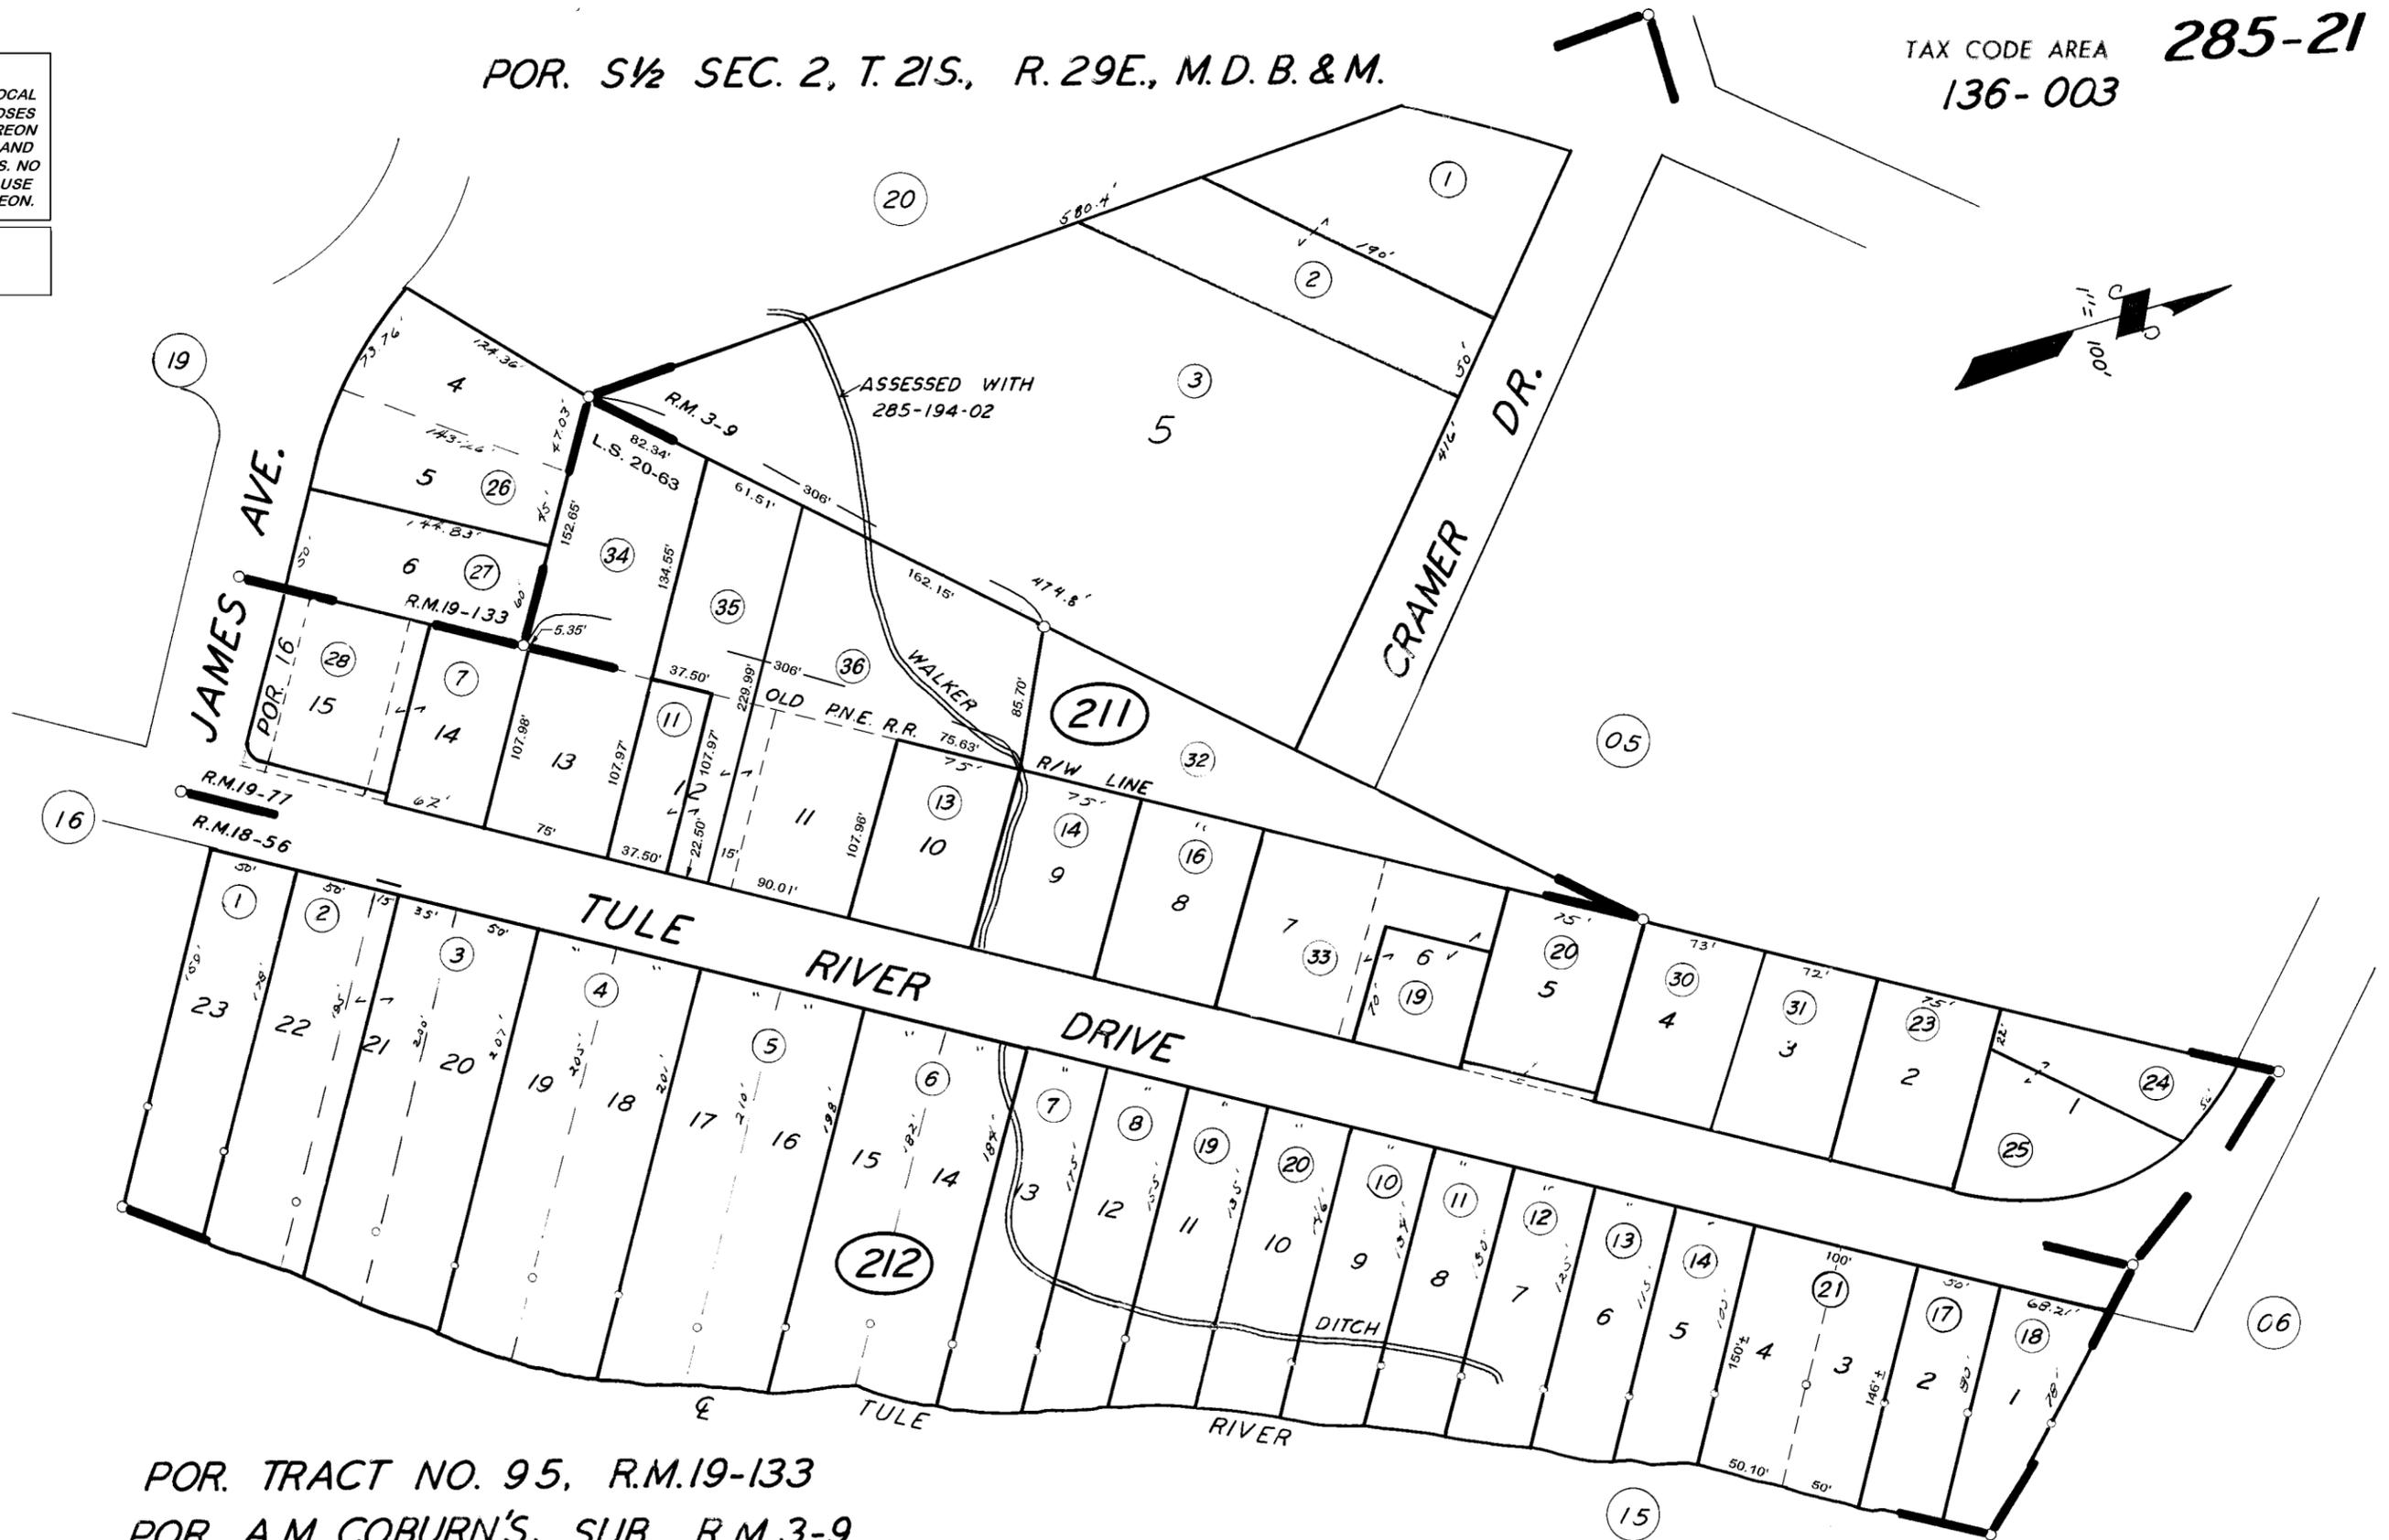

POR. TRACT NO. 95, R.M.19-133  
 POR. A.M. COBURN'S, SUB., R.M.3-9  
 POR. SODA SPRINGS, ADD., R.M.18-56  
 POR. TRACT NO. 43, R.M.19-77  
 POR. RECORD OF SURVEY, L.S. 20-63

ASSESSOR'S MAPS BK. 285, PG. 21.  
 COUNTY OF TULARE, CALIF.

NOTE --- ASSESSOR'S BLOCK NUMBERS SHOWN IN ELLIPSES  
 ASSESSOR'S PARCEL NUMBERS SHOWN IN CIRCLES

