
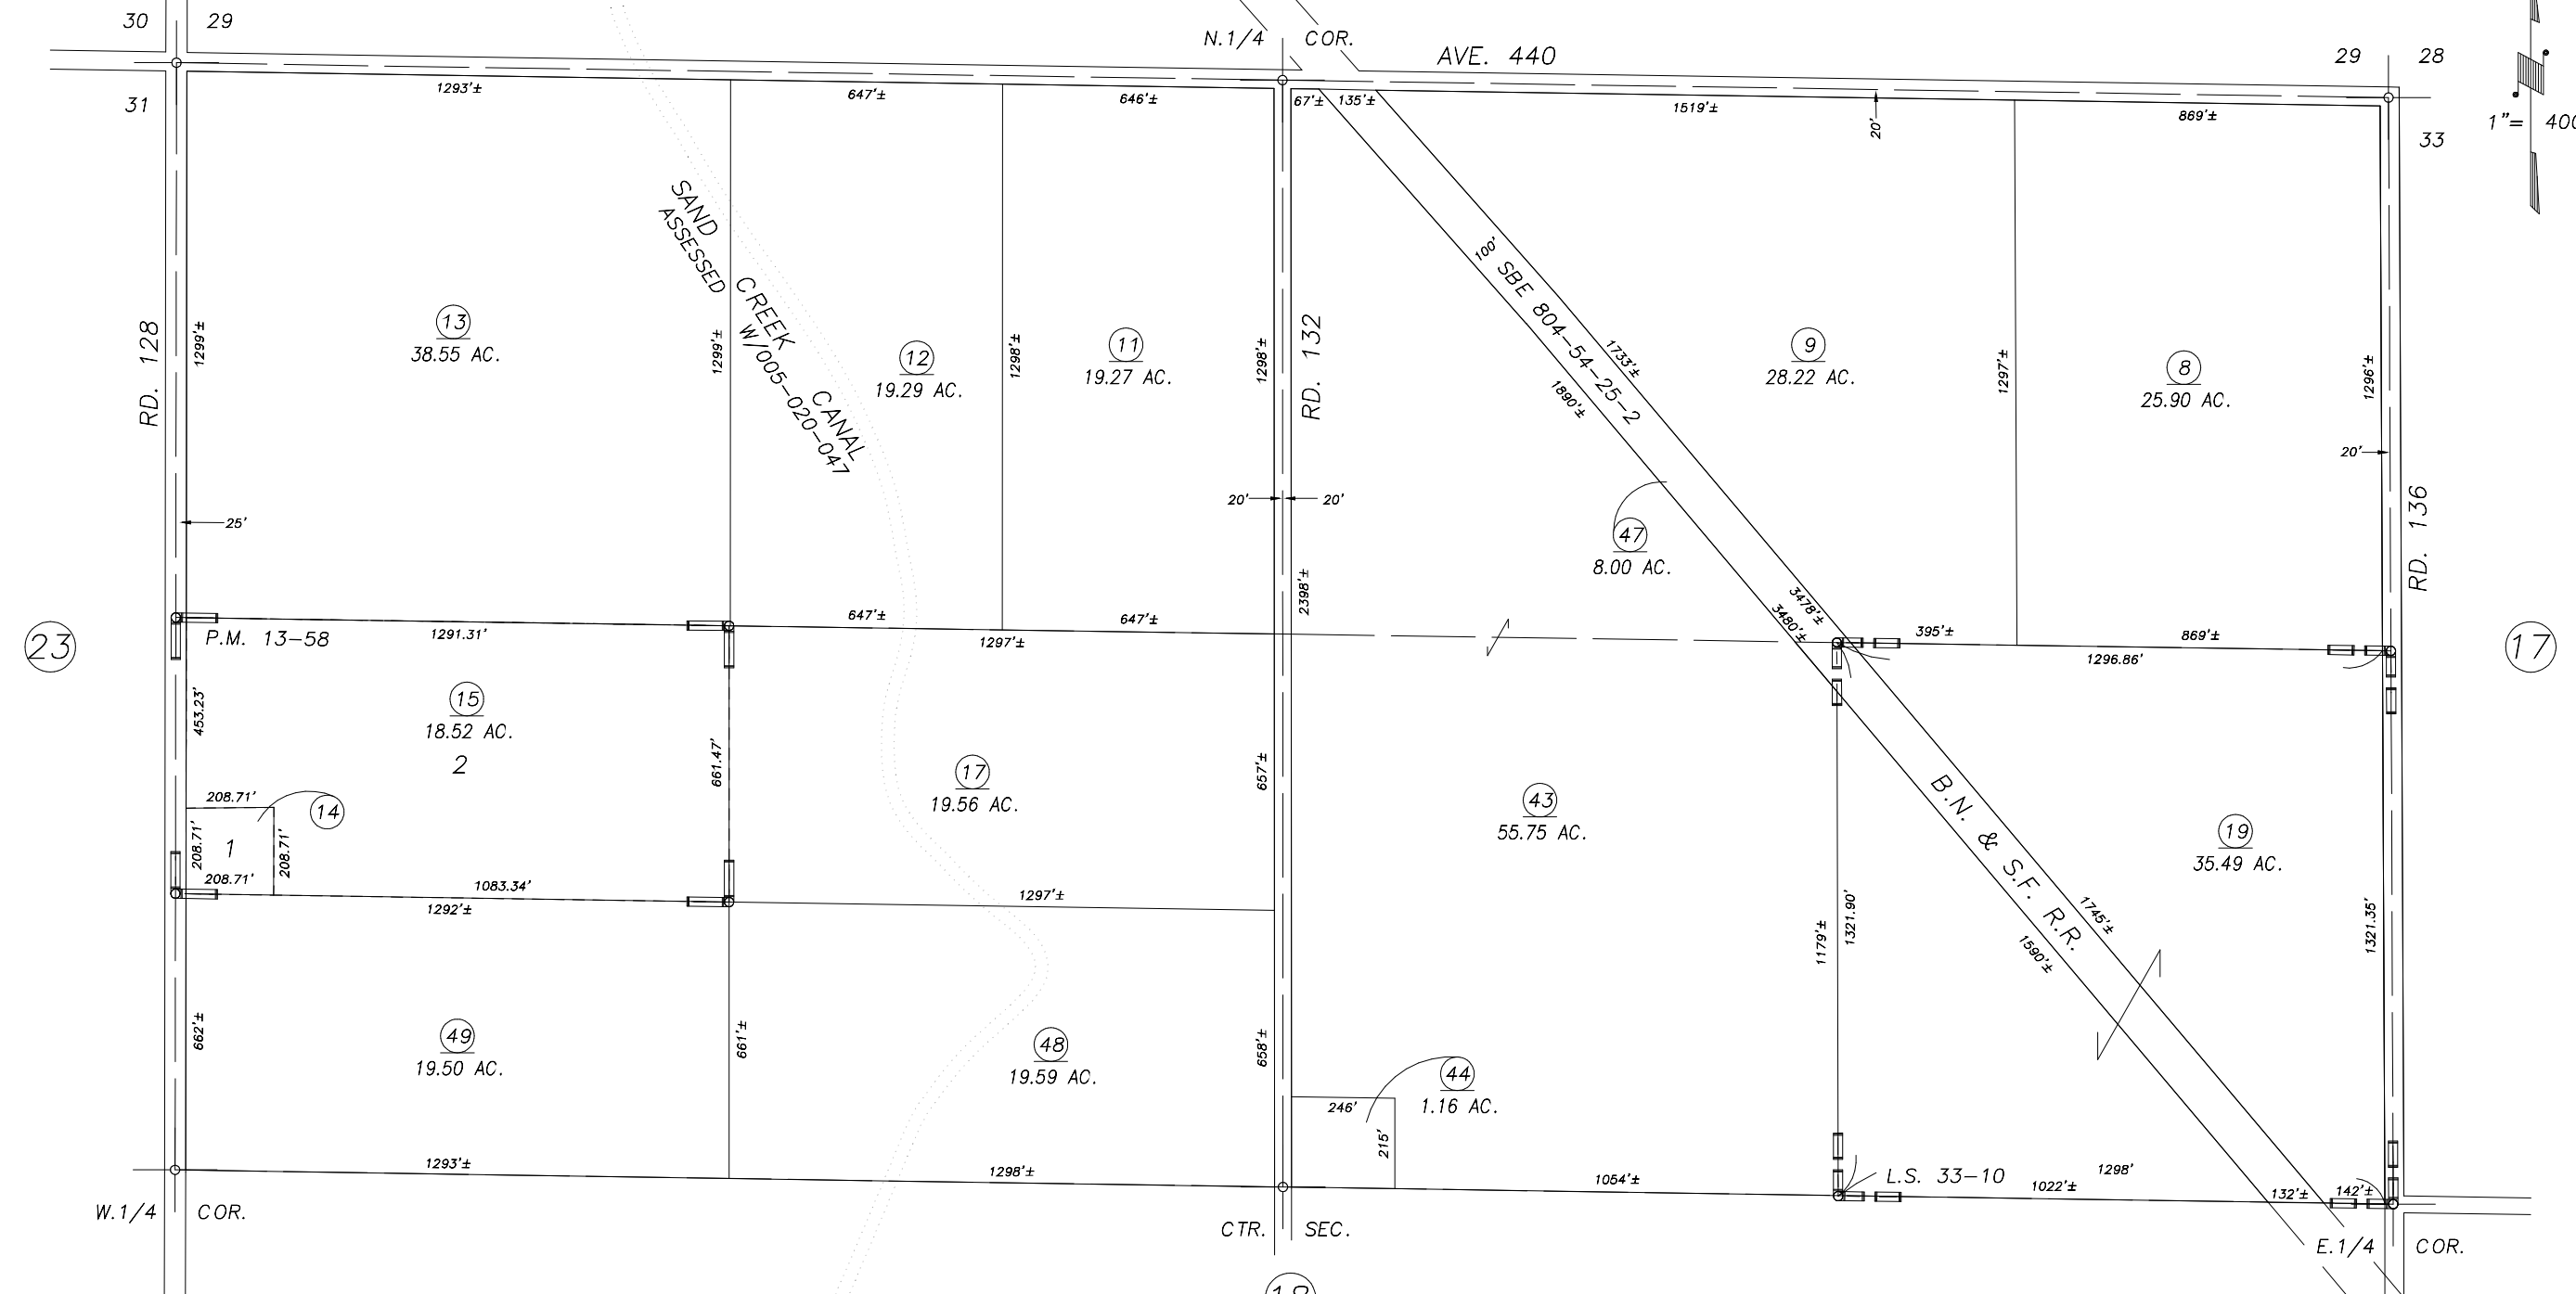


N1/2 SEC.32, T.15S., R.25E., M.D.B.&M.

Tax Area Code 005-09
068-015

DISCLAIMER
THIS MAP WAS PREPARED FOR LOCAL PROPERTY ASSESSMENT PURPOSES ONLY AND THE PARCELS SHOWN HEREON MAY NOT COMPLY WITH STATE AND LOCAL SUBDIVISION ORDINANCES, AND NO LIABILITY IS ASSUMED FOR THE USE OF THE INFORMATION SHOWN HEREON. R & T CODE SEC. 327, 408.3, ETC

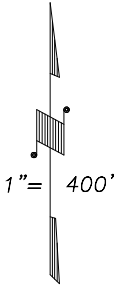

(23)

(17)

(18)

PARCEL MAP NO. 1257, P.M. 13-58
RECORD OF SURVEY, L.S. 33-10

VICINITY OF OROSI
ASSESSOR'S MAPS BK.005 , PG.09
COUNTY OF TULARE, CALIFORNIA, U.S.A.

NOTE: Assessor's Parcel Numbers Shown in Circles (1) (123)
Assessor's Block Numbers Shown in Ellipses

2015-0040643	5/18/2017	GL
REVISION	DATE	TECH