

S1/2 SEC. 12, T.16S., R.23E., M.D.B.&M.




Tax Area Codes 012-28

072-000

077-002

001-051

DISCLAIMER
 THIS MAP WAS PREPARED FOR LOCAL PROPERTY ASSESSMENT PURPOSES ONLY AND THE PARCELS SHOWN HEREON MAY NOT COMPLY WITH STATE AND LOCAL SUBDIVISION ORDINANCES, AND NO LIABILITY IS ASSUMED FOR THE USE OF THE INFORMATION SHOWN HEREON. R & T CODE SEC. 327, 408.3, ETC.

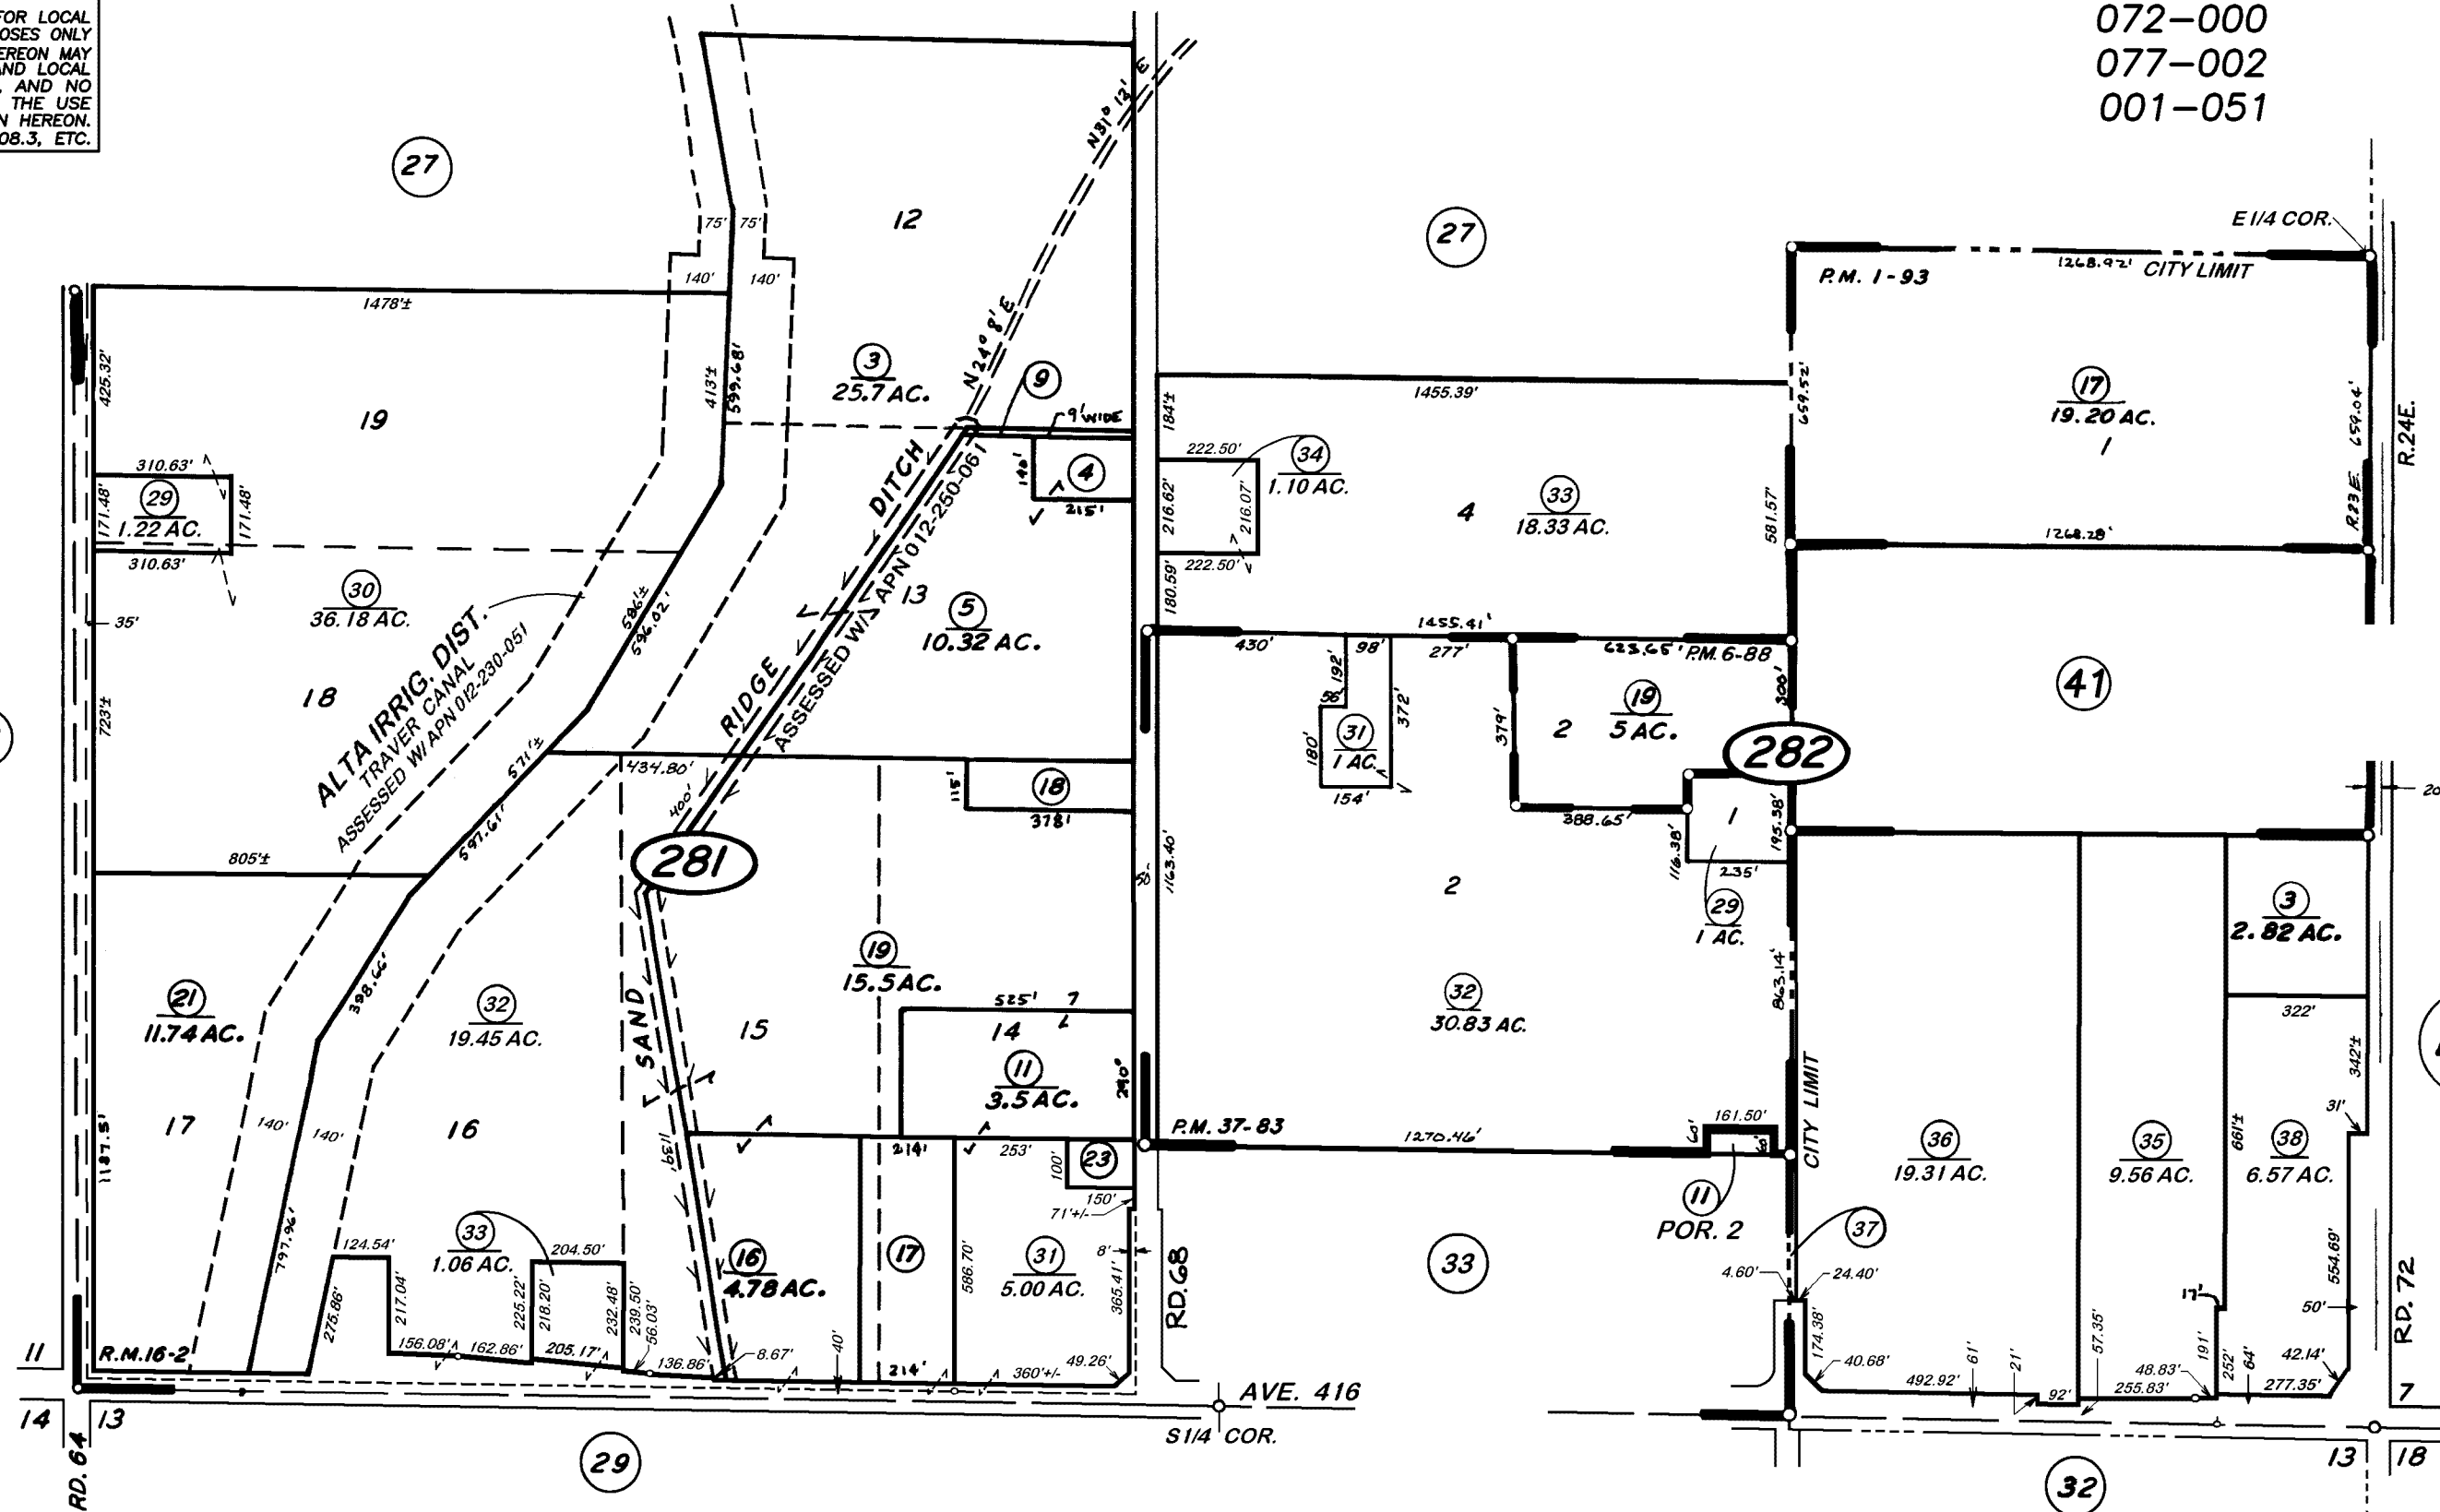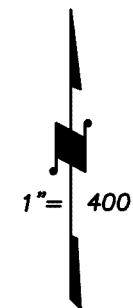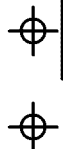

POR. ORR SUBDIVISION, R.M. 16-2
 PARCEL MAP NO. 93, P.M. 1-93
 PARCEL MAP NO. 588, P.M. 6-88
 PARCEL MAP NO. 1272, P.M. 13-73
 PARCEL MAP NO. 3680, P.M. 37-83

VICINITY OF DINUBA
 ASSESSOR'S MAPS BK. 012 , PG. 28
 COUNTY OF TULARE, CALIFORNIA, U.S.A.

NOTE: Assessor's Parcel Numbers Shown in Circles (1) (123) Assessor's Block Numbers Shown in Ellipses

2018-0057388	1/31/2019	JMM
REVISION	DATE	TECH