
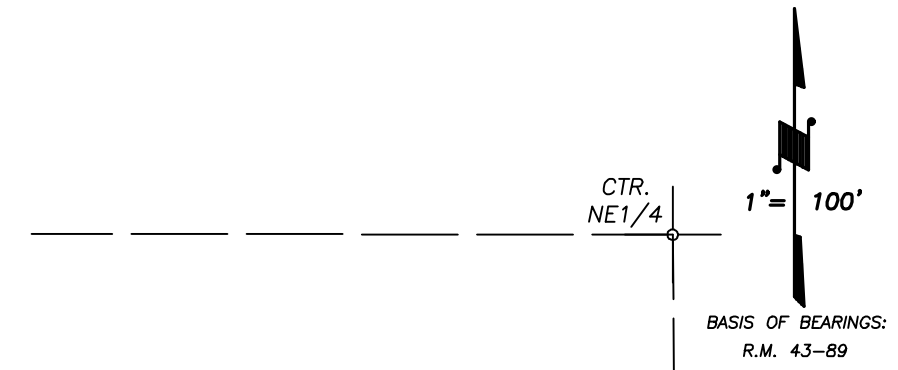


N.1/2 OF SW.1/4 OF NE.1/4 SEC.14, T.16S., R.23E., M.D.B.&M.

Tax Area Codes **012-36**
 001-040
 001-054

DISCLAIMER
 THIS MAP WAS PREPARED FOR LOCAL PROPERTY ASSESSMENT PURPOSES ONLY AND THE PARCELS SHOWN HEREON MAY NOT COMPLY WITH STATE AND LOCAL SUBDIVISION ORDINANCES, AND NO LIABILITY IS ASSUMED FOR THE USE OF THE INFORMATION SHOWN HEREON. R & T CODE SEC. 327, 408.3, ETC.

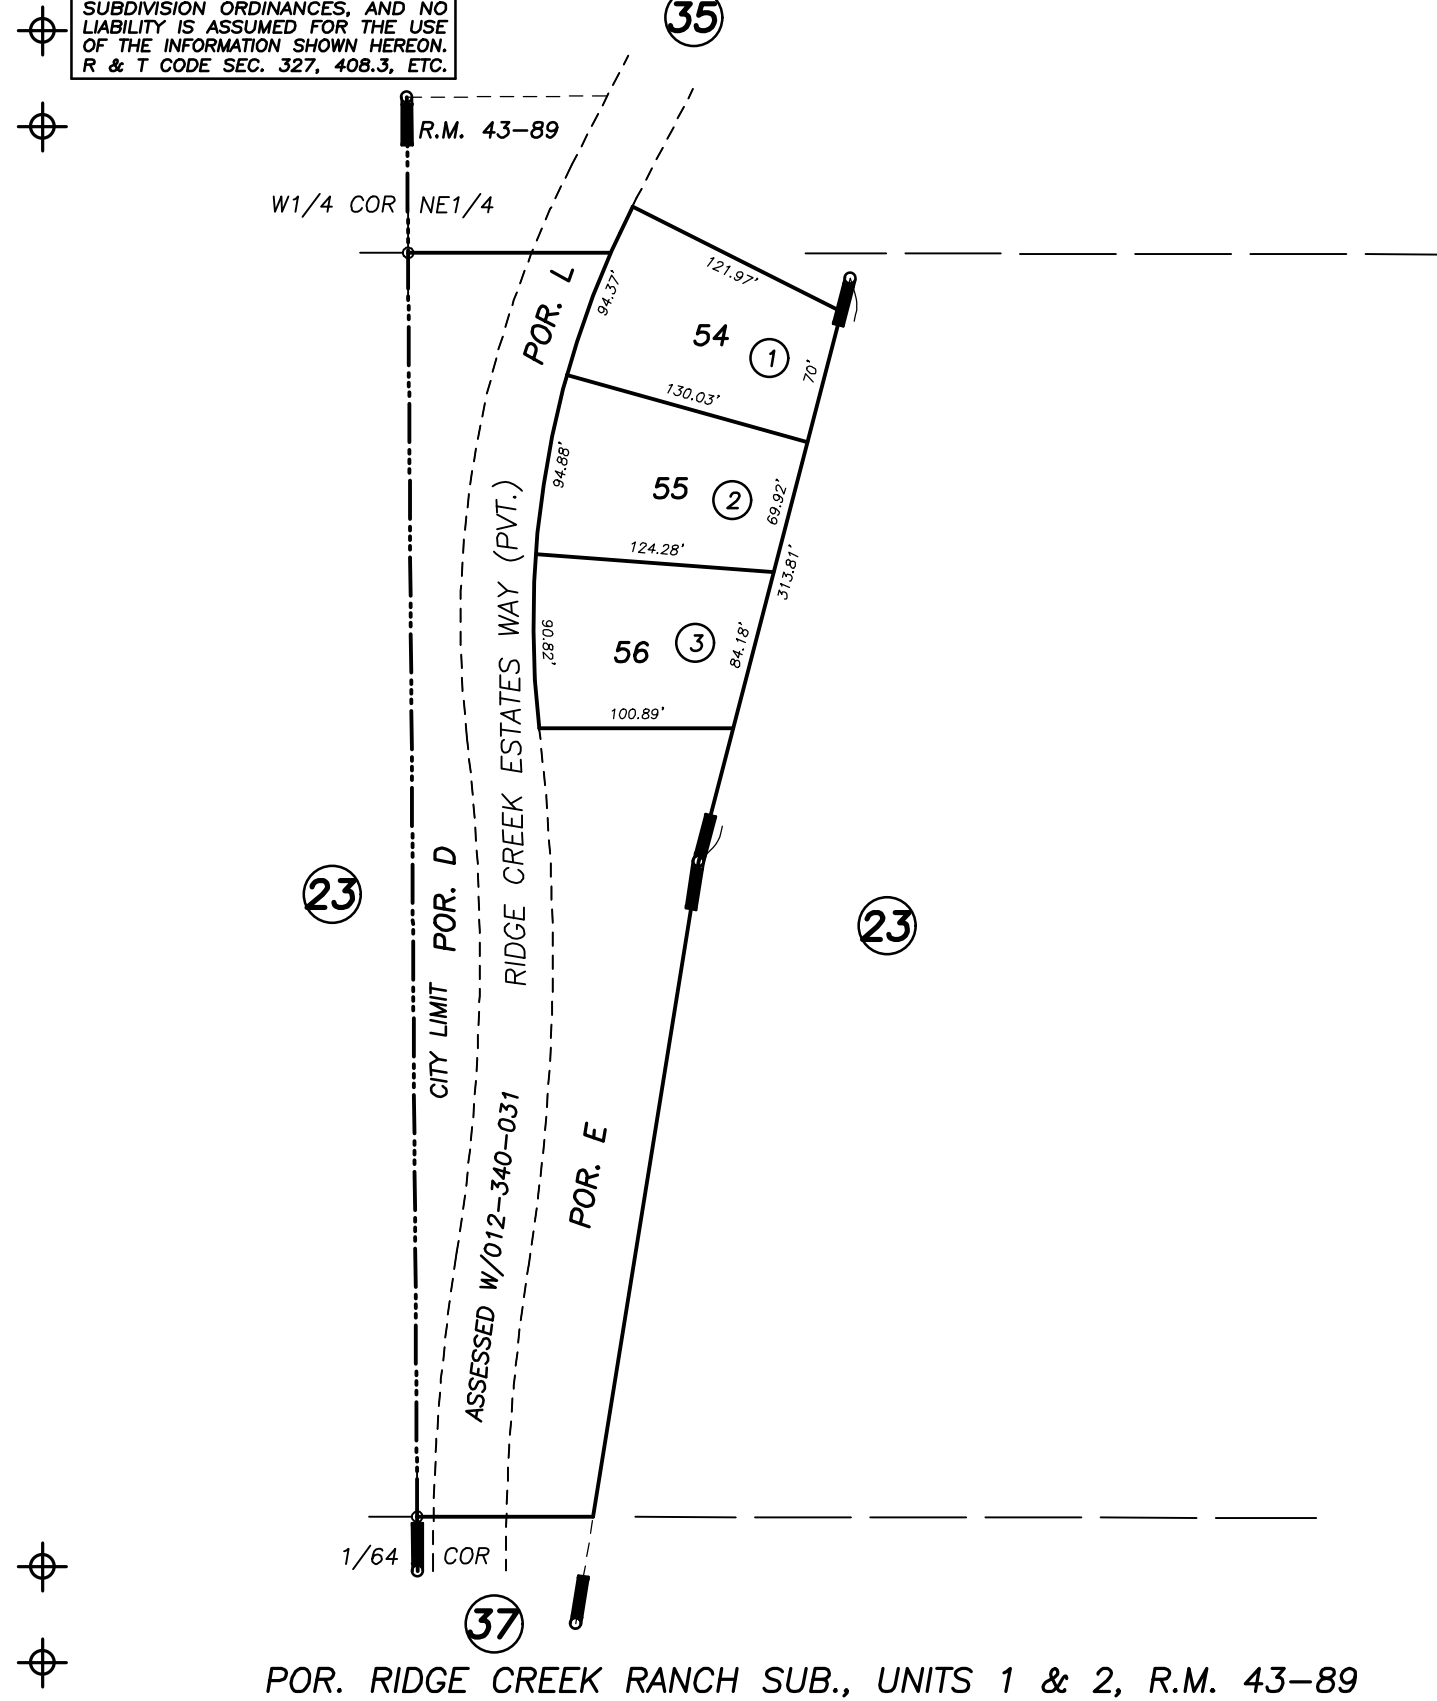

POR. RIDGE CREEK RANCH SUB., UNITS 1 & 2, R.M. 43-89

CITY OF VISALIA
ASSESSOR'S MAPS BK. 012 , PG. 36
COUNTY OF TULARE, CALIFORNIA, U.S.A.