


S.1/2 OF NW.1/4 OF SE.1/4 SEC.14, T.16S., R.23E., M.D.B.&M.

Tax Area Codes 012-39


001-040

001-054

DISCLAIMER
 THIS MAP WAS PREPARED FOR LOCAL
 PROPERTY ASSESSMENT PURPOSES ONLY
 AND THE PARCELS SHOWN HEREON MAY
 NOT COMPLY WITH STATE AND LOCAL
 SUBDIVISION ORDINANCES, AND NO
 LIABILITY IS ASSUMED FOR THE USE
 OF THE INFORMATION SHOWN HEREON.
 R & T CODE SEC. 327, 408.3, ETC.

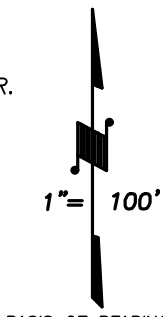

BASIS OF BEARINGS:
 R.M. 43-89

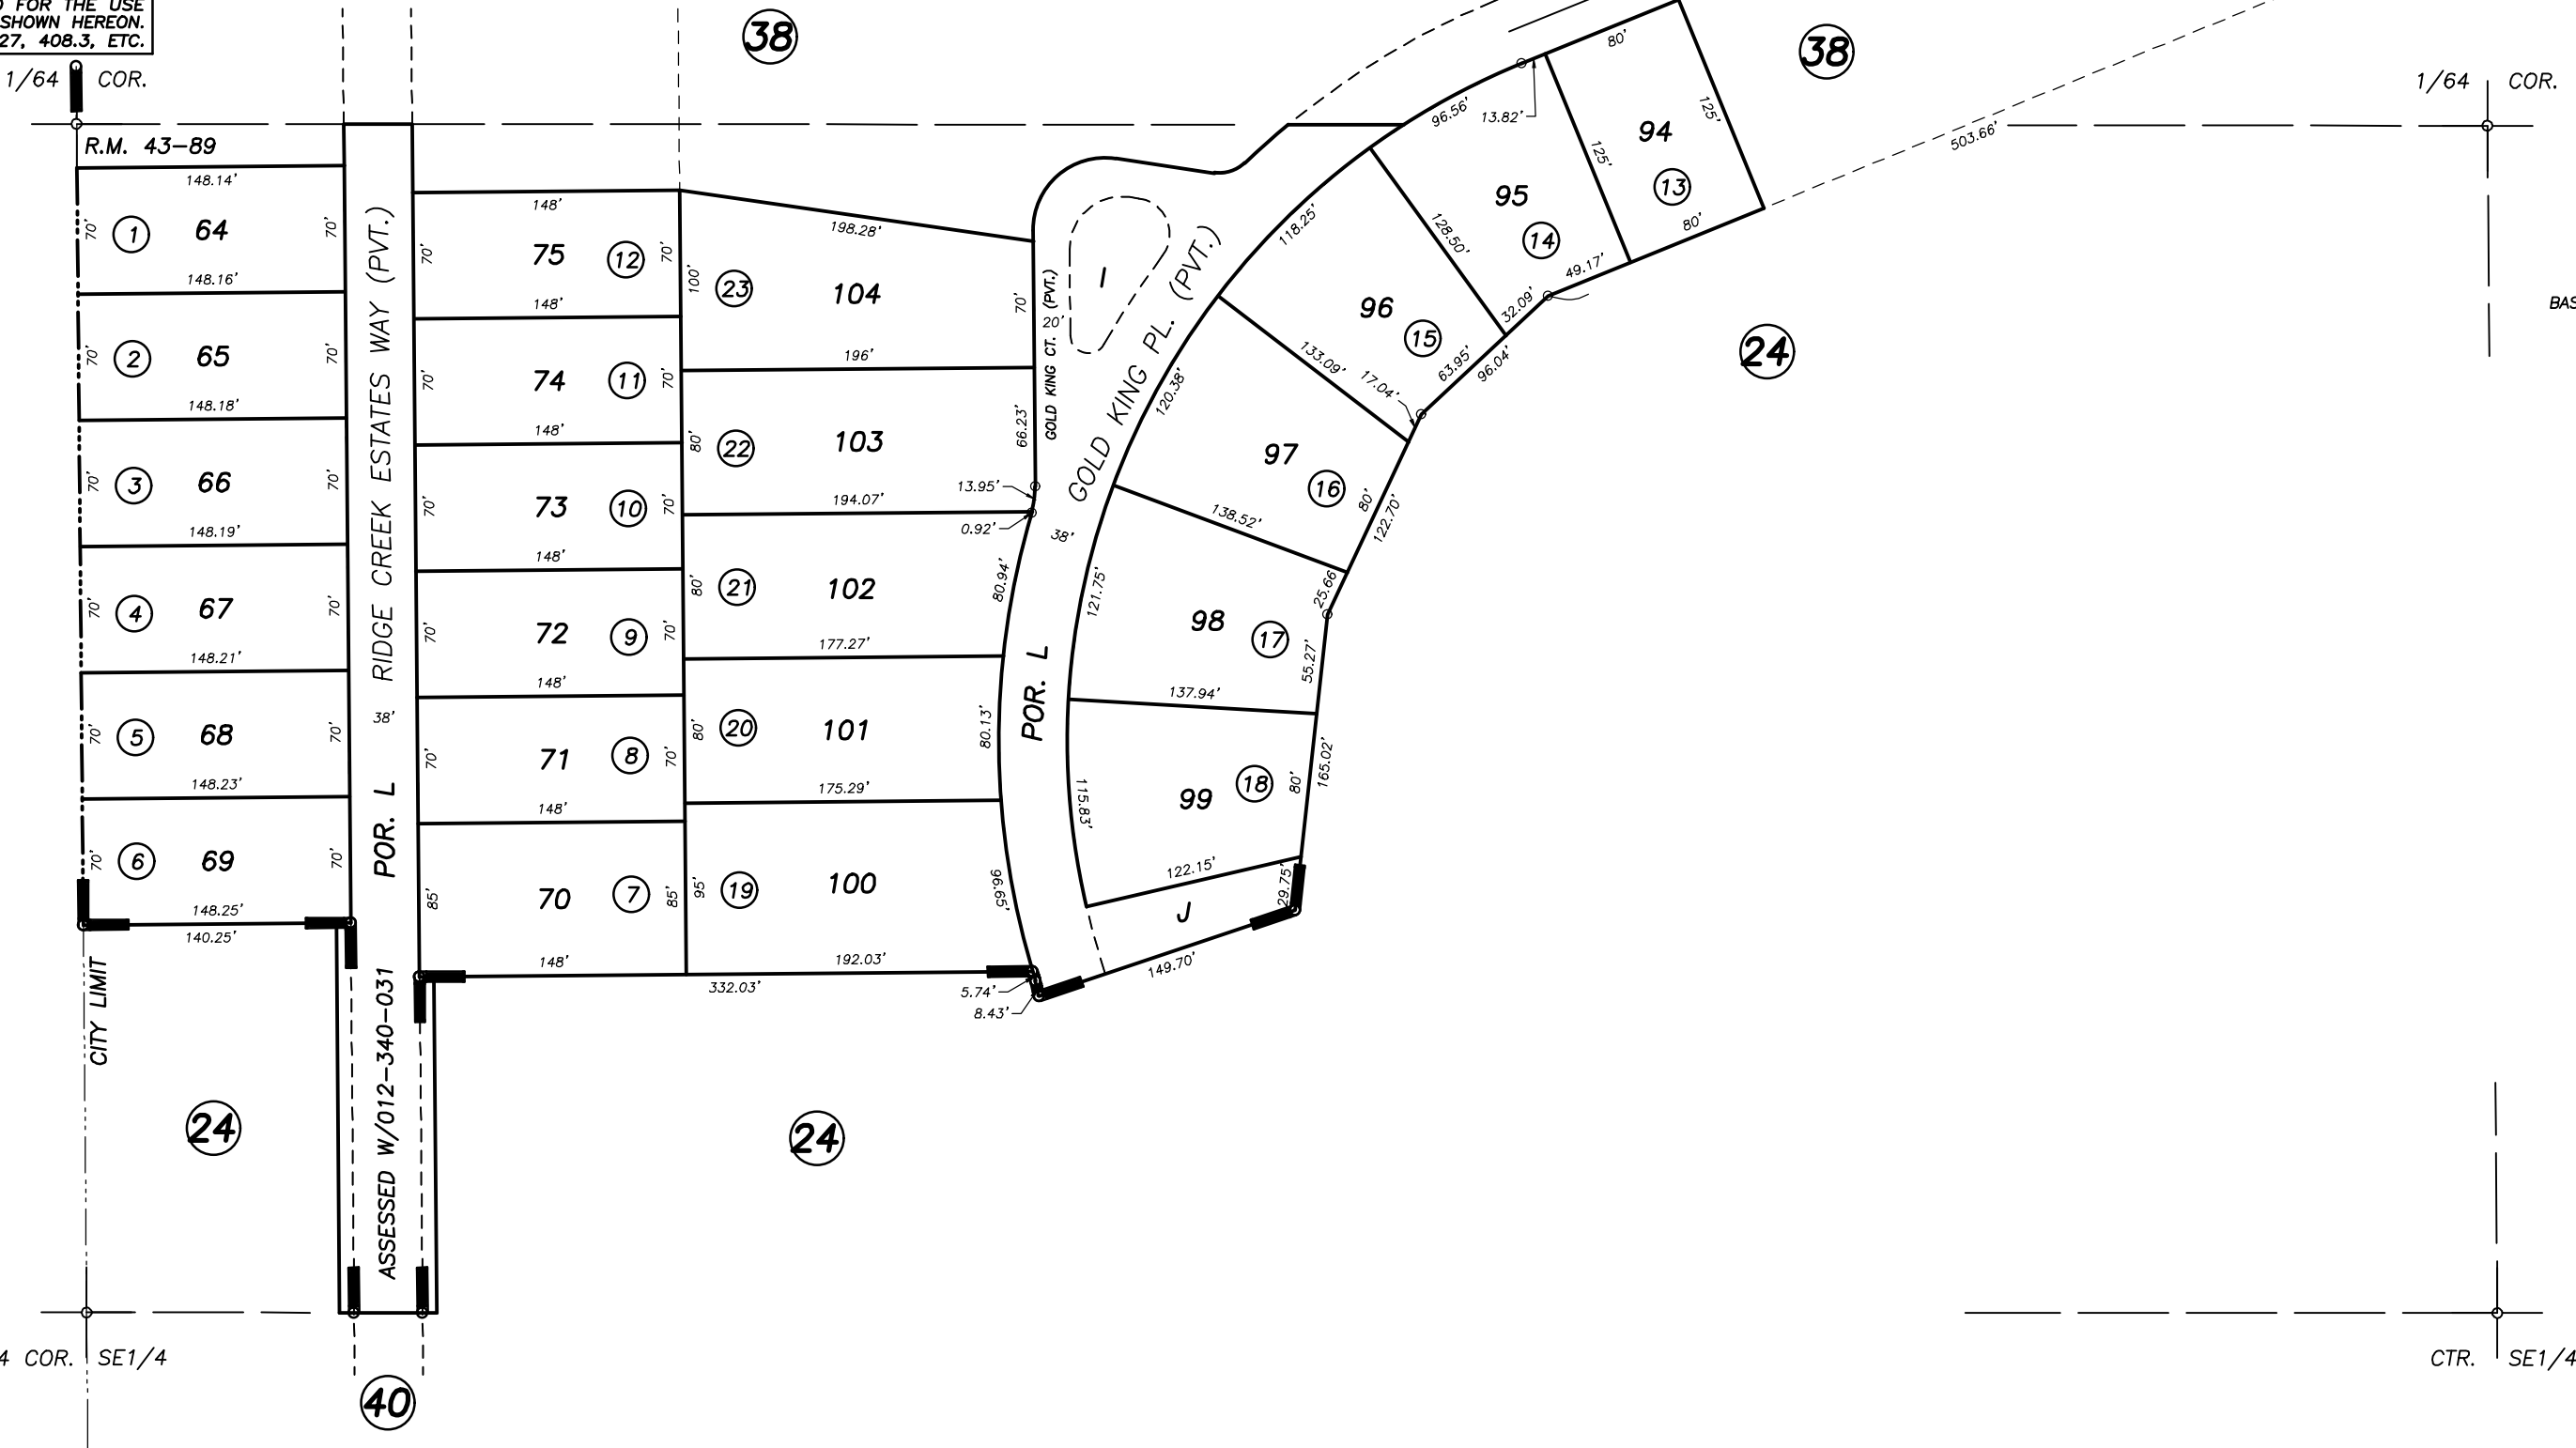

POR. RIDGE CREEK RANCH SUB., UNITS 1 & 2, R.M. 43-89

CITY OF DINUBA
 ASSESSOR'S MAPS BK. 012 , PG. 39
 COUNTY OF TULARE, CALIFORNIA, U.S.A.

NOTE: Assessor's Parcel Numbers Shown in Circles ① 123
 Assessor's Block Numbers Shown in Elipses

2017-0038965	05/15/2018	ASG
REVISION	DATE	TECH