

**DISCLAIMER**


THIS MAP WAS PREPARED FOR LOCAL PROPERTY ASSESSMENT PURPOSES ONLY. THE PARCELS SHOWN HEREON MAY NOT COMPLY WITH STATE AND LOCAL SUBDIVISION ORDINANCES. NO LIABILITY IS ASSUMED FOR THE USE OF THE INFORMATION HEREON.

REVISED: 08/30/2019  
REASON: 2019-0032353  
CAD TECH: CFG

S 1/2 SEC. 6, T.16 S., R.24 E., M.D.B. & M.

TAX CODE AREA  
001-029 072-007  
001-048  
072-000

013-02

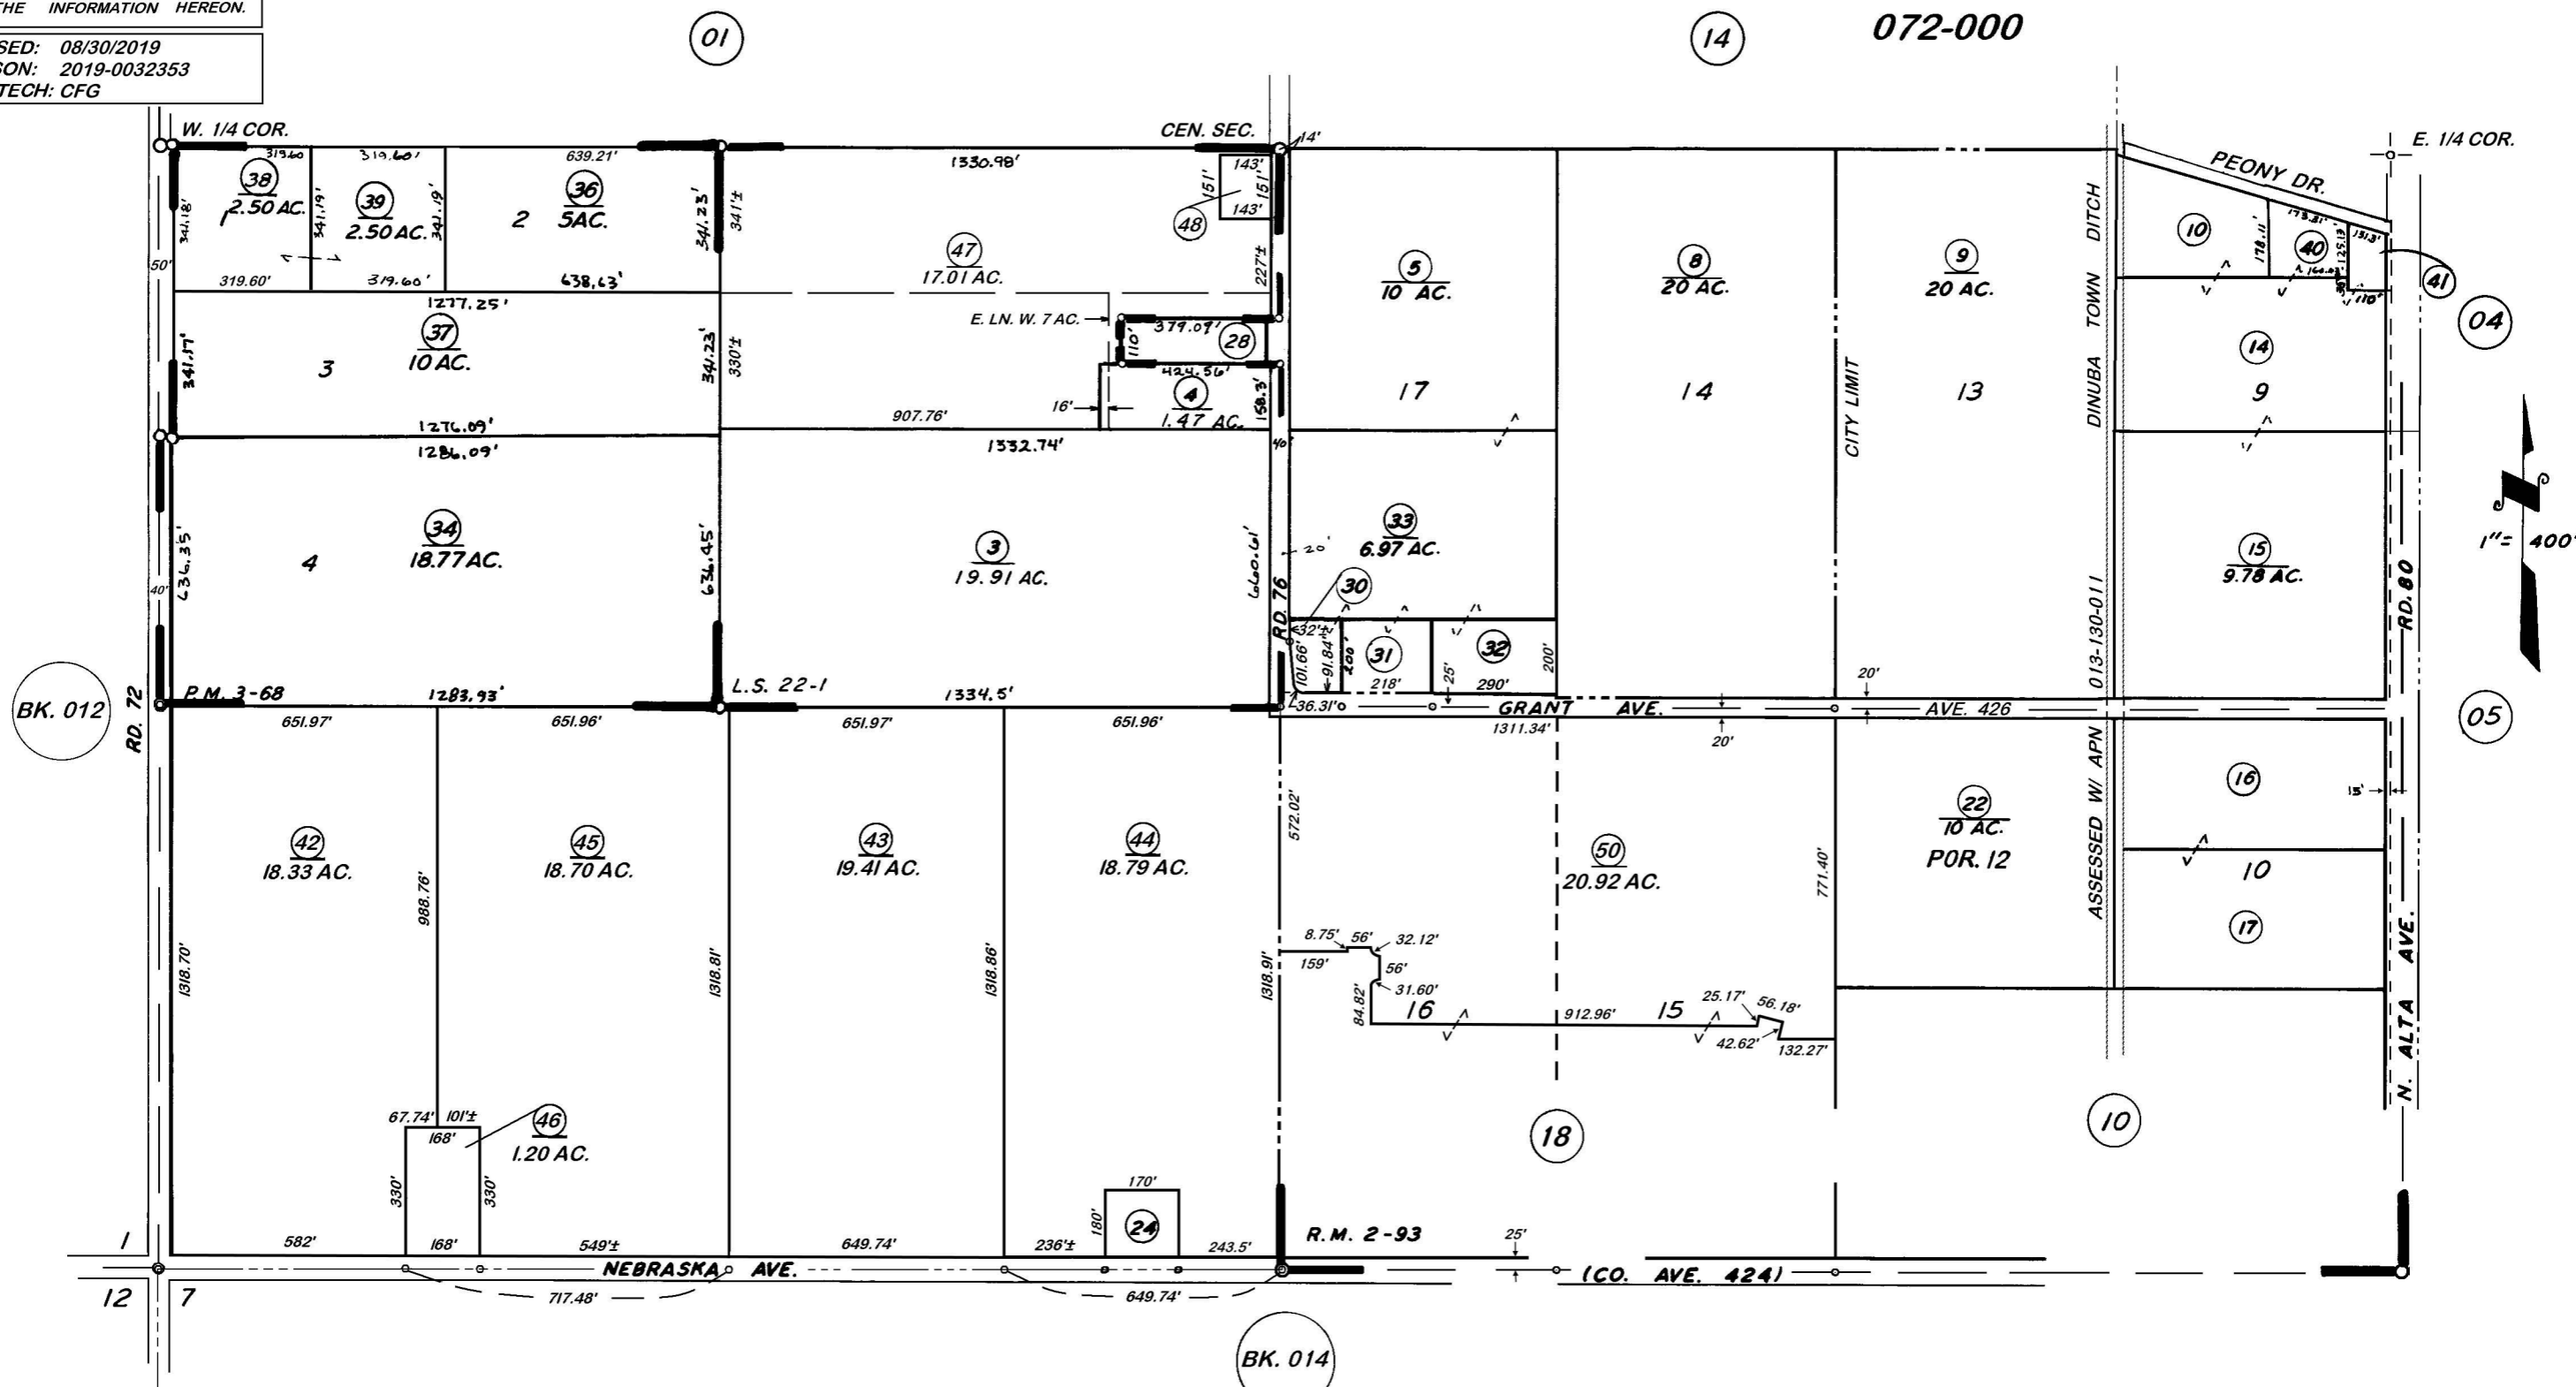

POR. BELLA VISTA COLONY R.M. 2-93  
PARCEL MAP 268 P.M. 3-68  
RECORD OF SURVEY L.S. 22-1

VICINITY OF DINUBA  
ASSESSOR'S MAPS BK. 013, PG. 02  
COUNTY OF TULARE, CALIF.

NOTE - ASSESSOR'S BLOCK NUMBERS SHOWN IN ELLIPSES  
ASSESSOR'S PARCEL NUMBERS SHOWN IN CIRCLES

