
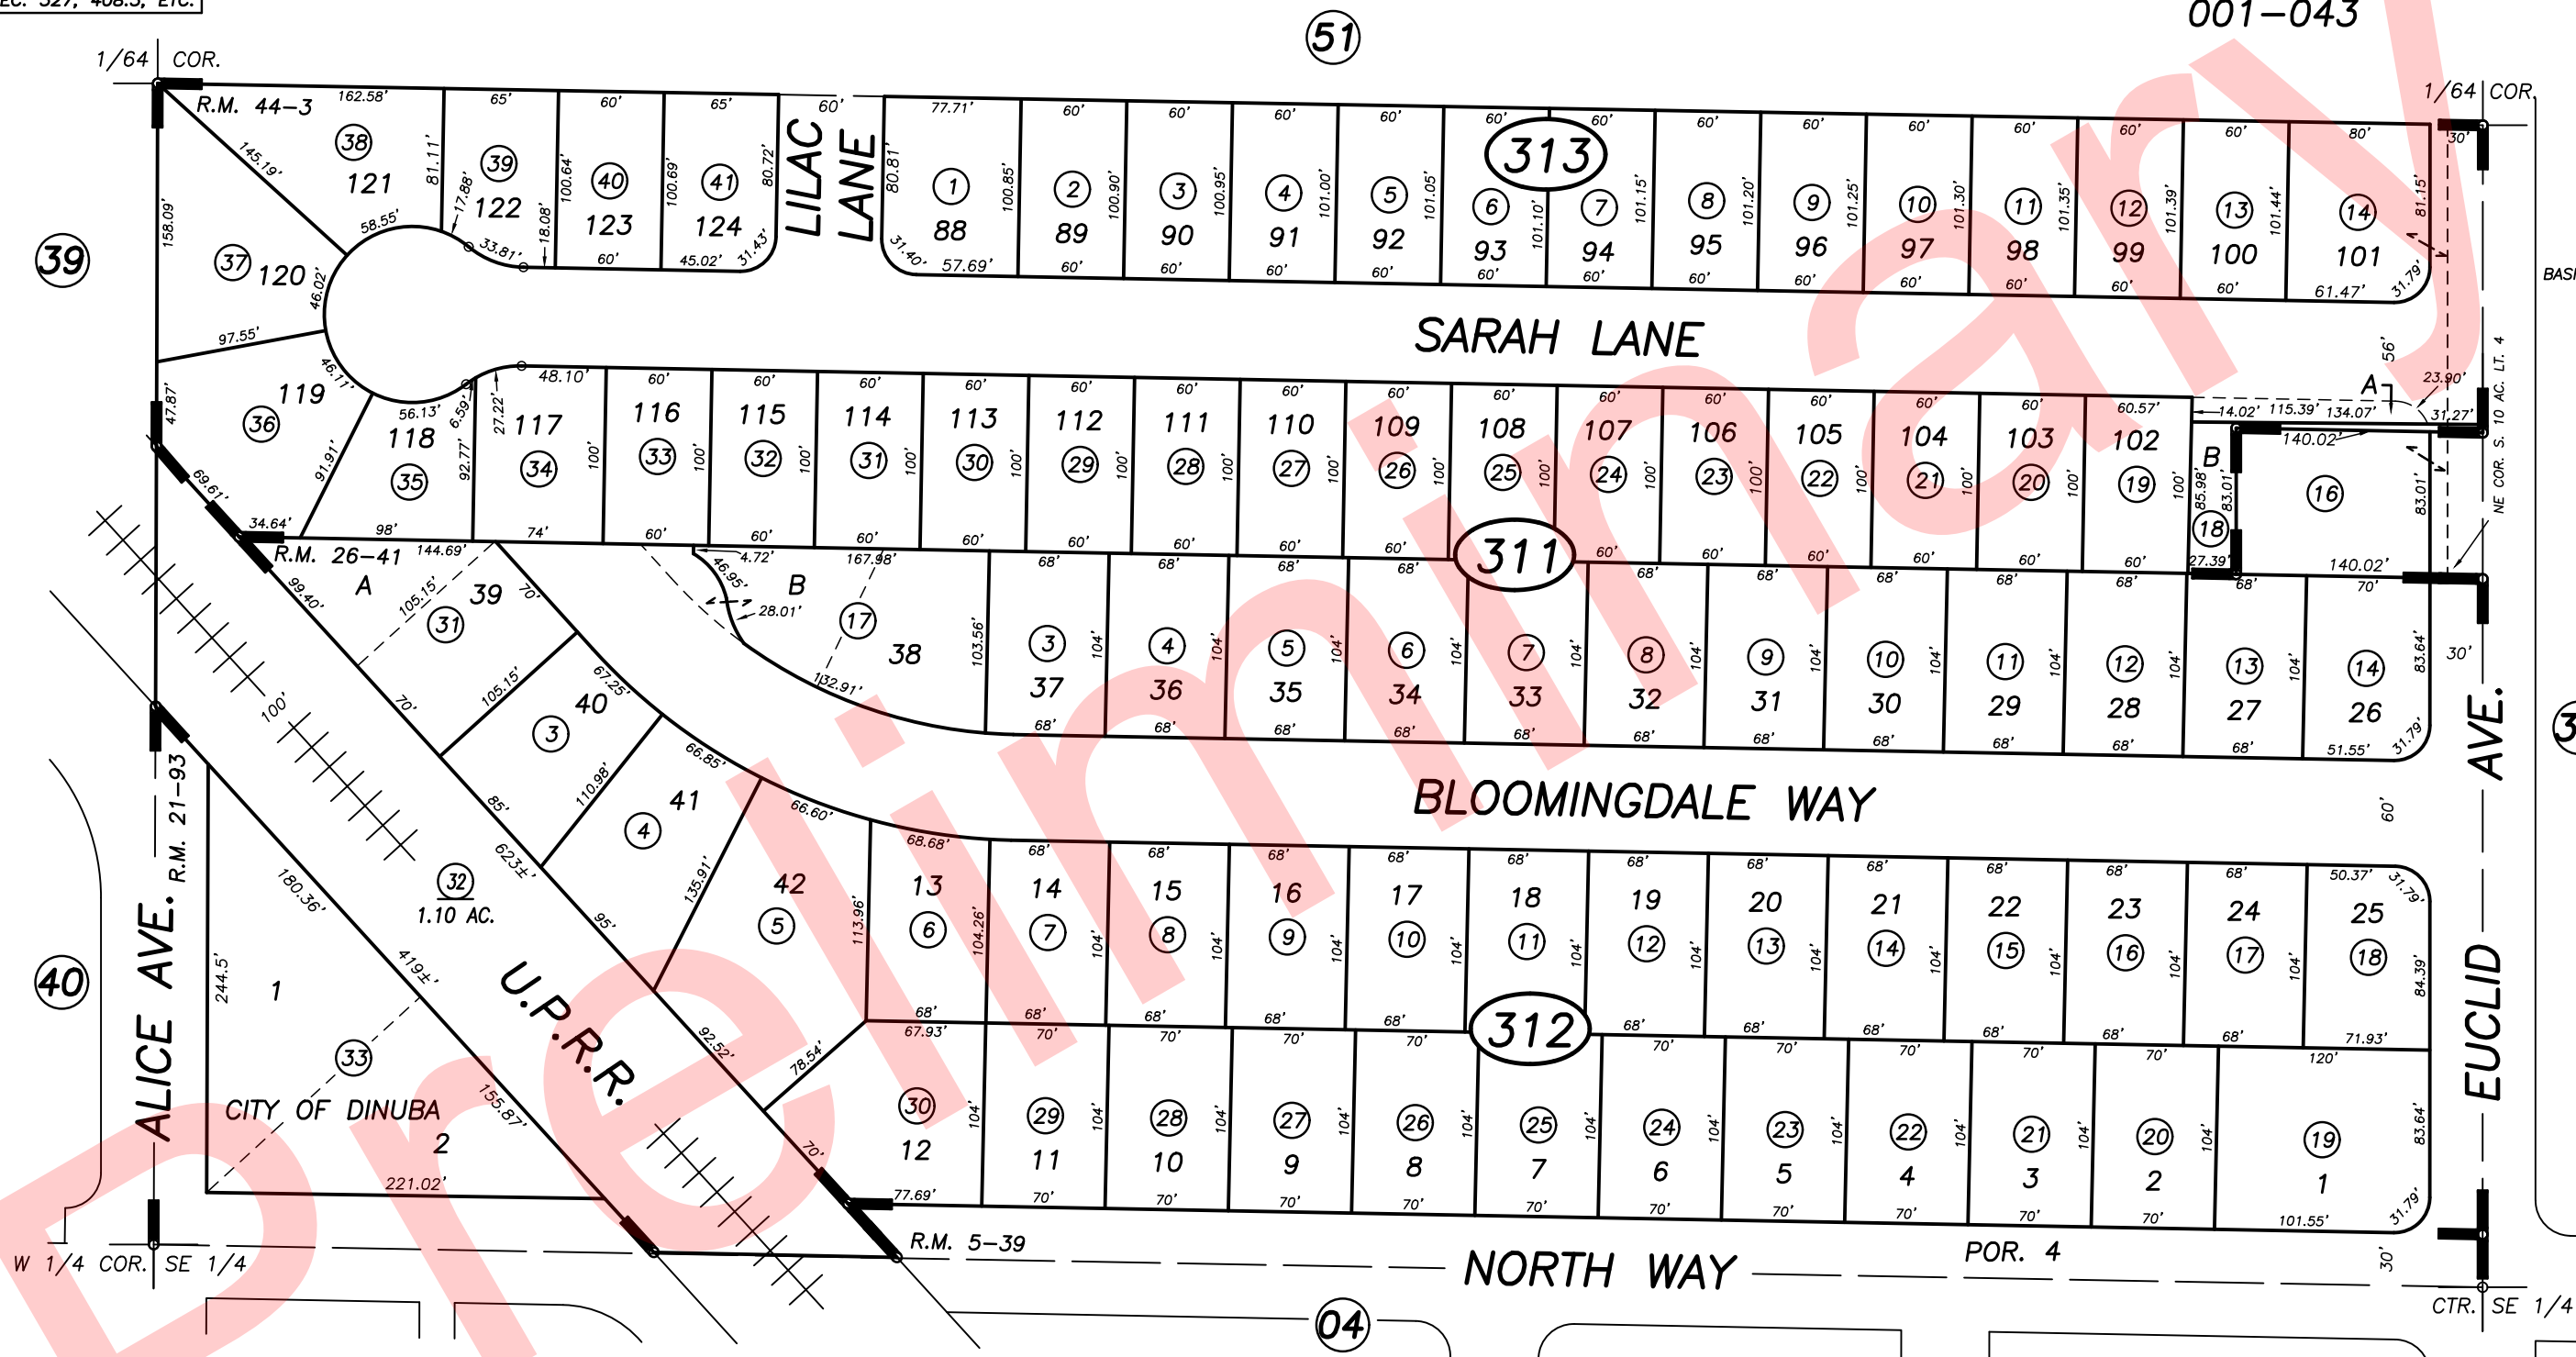
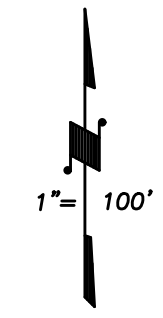


S1/2 OF NW1/4 OF SE1/4 SEC. 7, T.16S., R.24E., M.D.B.&M.

Tax Area Codes 014-31

DISCLAIMER
 THIS MAP WAS PREPARED FOR LOCAL PROPERTY ASSESSMENT PURPOSES ONLY AND THE PARCELS SHOWN HEREON MAY NOT COMPLY WITH STATE AND LOCAL SUBDIVISION ORDINANCES, AND NO LIABILITY IS ASSUMED FOR THE USE OF THE INFORMATION SHOWN HEREON. R & T CODE SEC. 327, 408.3, ETC.

001-001
 001-015
 001-042
 001-043

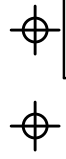

POR. MT. WHITNEY COLONY, R.M. 5-39
 POR. SMITH ACRES, R.M. 21-93
 CANDY ANN ESTATES, R.M. 26-41
 LAURABROOK SUBDIVISION, R.M. 44-3

CITY OF DINUBA
 ASSESSOR'S MAPS BK. 014 , PG. 31
 COUNTY OF TULARE, CALIFORNIA, U.S.A.

NOTE: Assessor's Parcel Numbers Shown in Circles (1) (123)
 Assessor's Block Numbers Shown in Ellipses (51) (313) (311) (312) (34)

2018-0027906	CFG
REVISION	TECH
DATE	