

N1/2 OF SW1/4 OF SW1/4 SEC.7, T.16S., R.24E., M.D.B.&M.



Tax Area Codes 014-47

001-022


001-036

DISCLAIMER

THIS MAP WAS PREPARED FOR LOCAL PROPERTY ASSESSMENT PURPOSES ONLY AND THE PARCELS SHOWN HEREON MAY NOT COMPLY WITH STATE AND LOCAL SUBDIVISION ORDINANCES, AND NO LIABILITY IS ASSUMED FOR THE USE OF THE INFORMATION SHOWN HEREON.

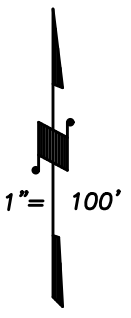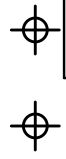

BASIS OF BEARINGS:
R.M. 42-52

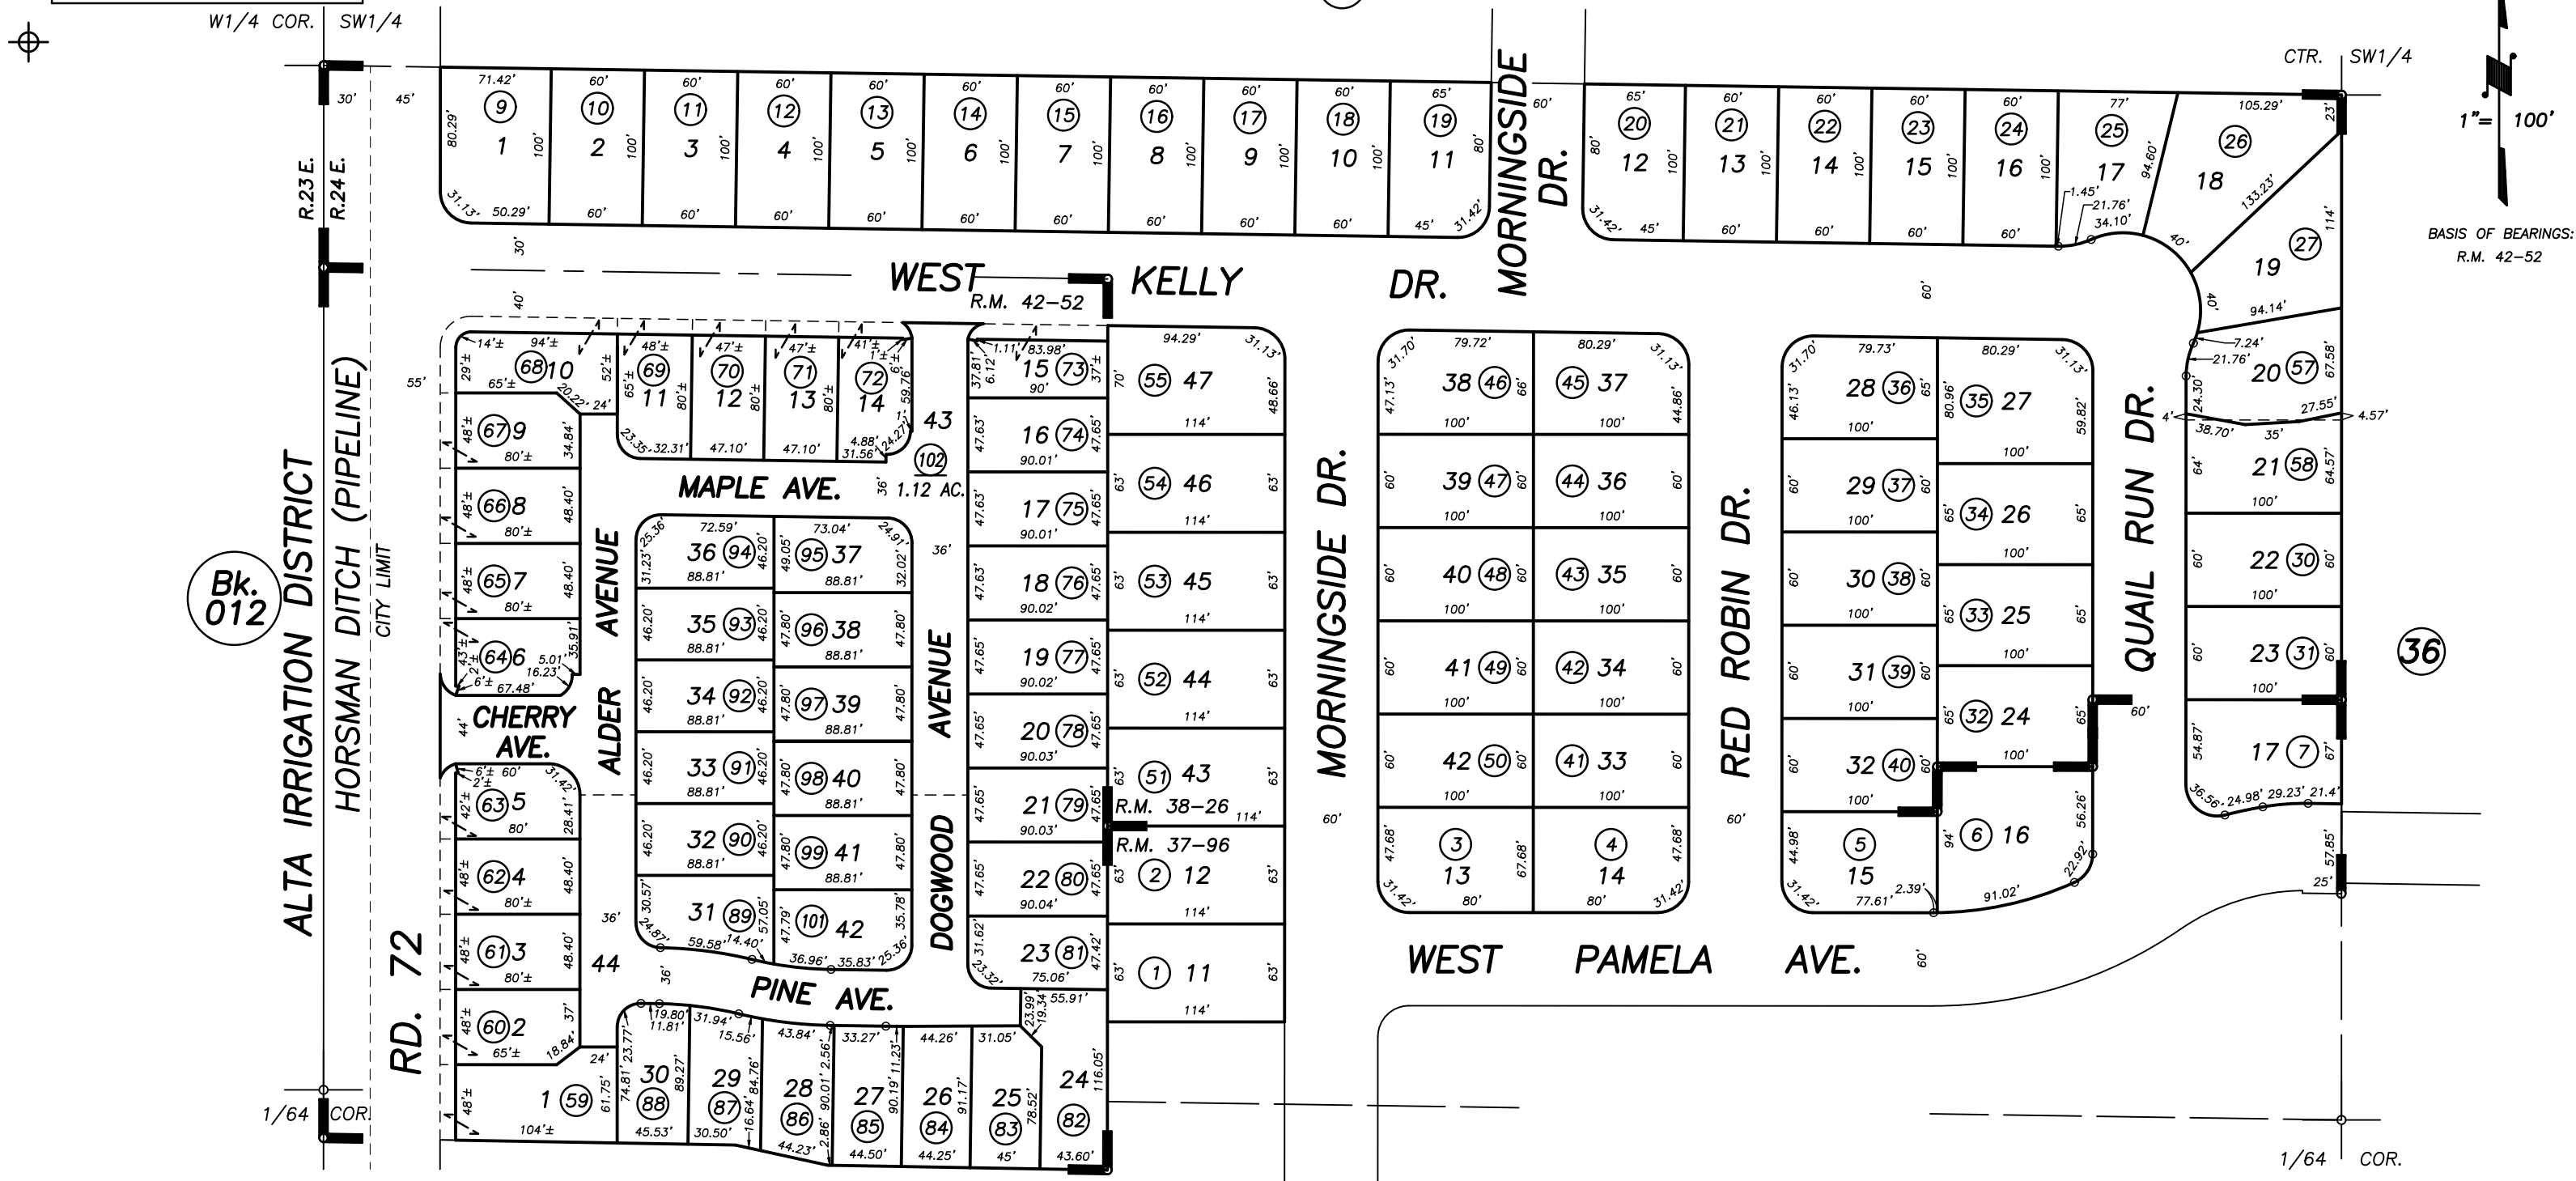

Bk. 012

POR. MORNINGSIDE UNIT NO. 1, R.M. 37-96
MORNINGSIDE UNIT NO. 2, R.M. 38-26
MARQUIS HOMES, R.M. 42-52

CITY OF DINUBA
ASSESSOR'S MAPS BK. 014 , PG. 47
COUNTY OF TULARE, CALIFORNIA, U.S.A.