


N 1/2 OF NW 1/4 OF SW 1/4 SEC. 17, T.16S., R.24E., M.D.B.&M.

TAX CODE AREA 017-18
001-007

DISCLAIMER
THIS MAP WAS PREPARED FOR LOCAL PROPERTY ASSESSMENT PURPOSES ONLY. THE PARCELS SHOWN HEREON MAY NOT COMPLY WITH STATE AND LOCAL SUBDIVISION ORDINANCES. NO LIABILITY IS ASSUMED FOR THE USE OF THE INFORMATION HEREON.
REVISED: 03/03/2014
REASON: UPDATE "P" STREET
CAD TECH: KMS

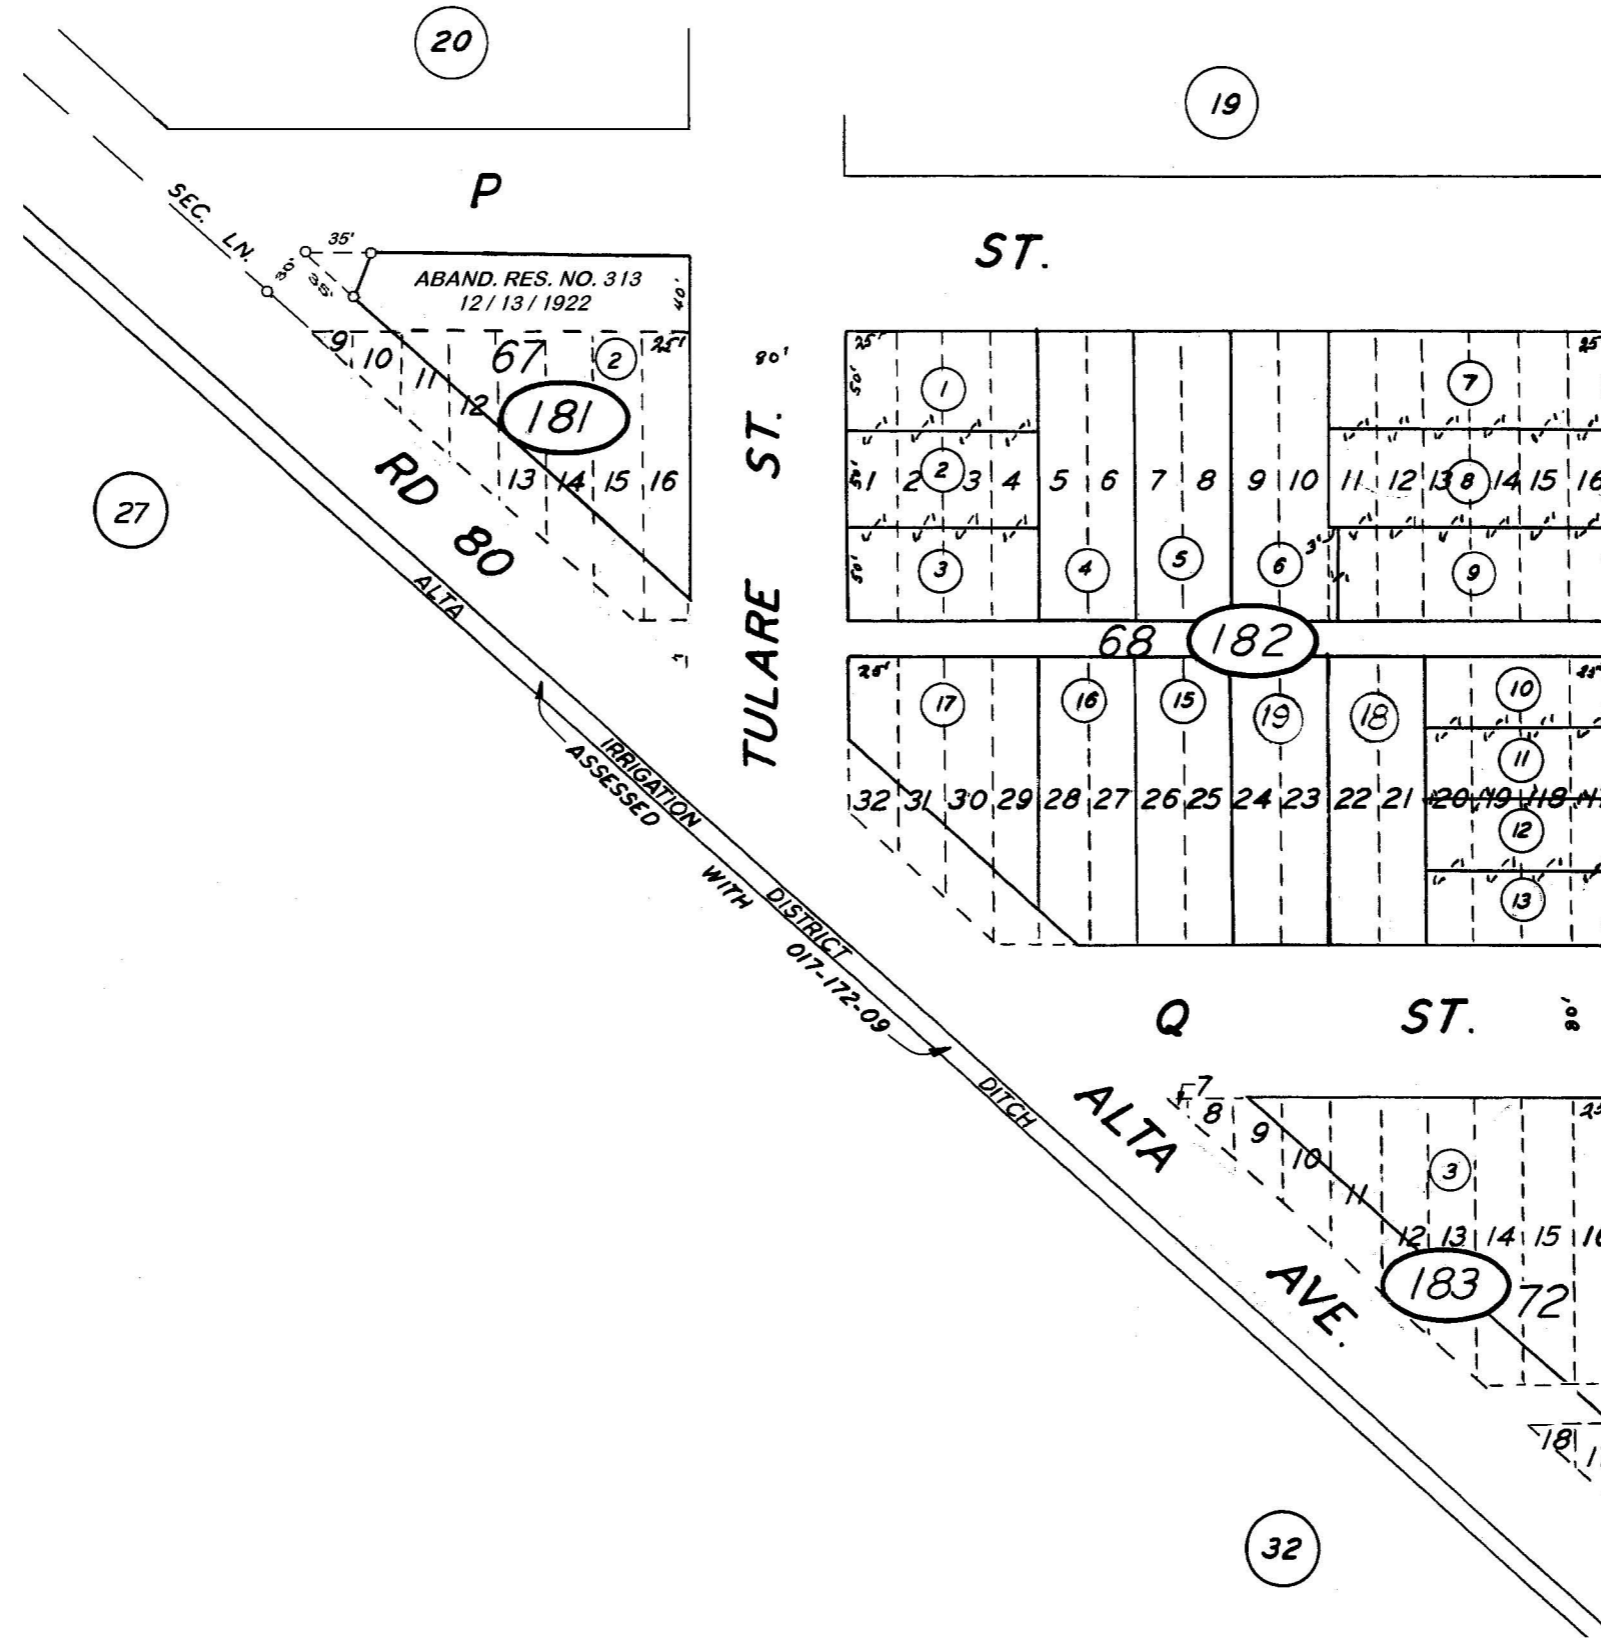

POR. TOWN OF DINUBA, R.M. 3-15

CITY OF DINUBA
ASSESSOR'S MAPS BK. 017, PG.18
COUNTY OF TULARE, CALIF.

NOTE - ASSESSOR'S BLOCK NUMBERS SHOWN IN ELLIPSES
ASSESSOR'S PARCEL NUMBERS SHOWN IN CIRCLES

