


N.1/2 OF SW.1/4 SEC.20, T.16S., R.23E., M.D.B.&M.

Tax Area Codes 028-06
100-002

DISCLAIMER
THIS MAP WAS PREPARED FOR LOCAL
PROPERTY ASSESSMENT PURPOSES ONLY
AND THE PARCELS SHOWN HEREON MAY
NOT COMPLY WITH STATE AND LOCAL
SUBDIVISION ORDINANCES, AND NO
LIABILITY IS ASSUMED FOR THE USE
OF THE INFORMATION SHOWN HEREON.
R & T CODE SEC. 327, 408.3, ETC.

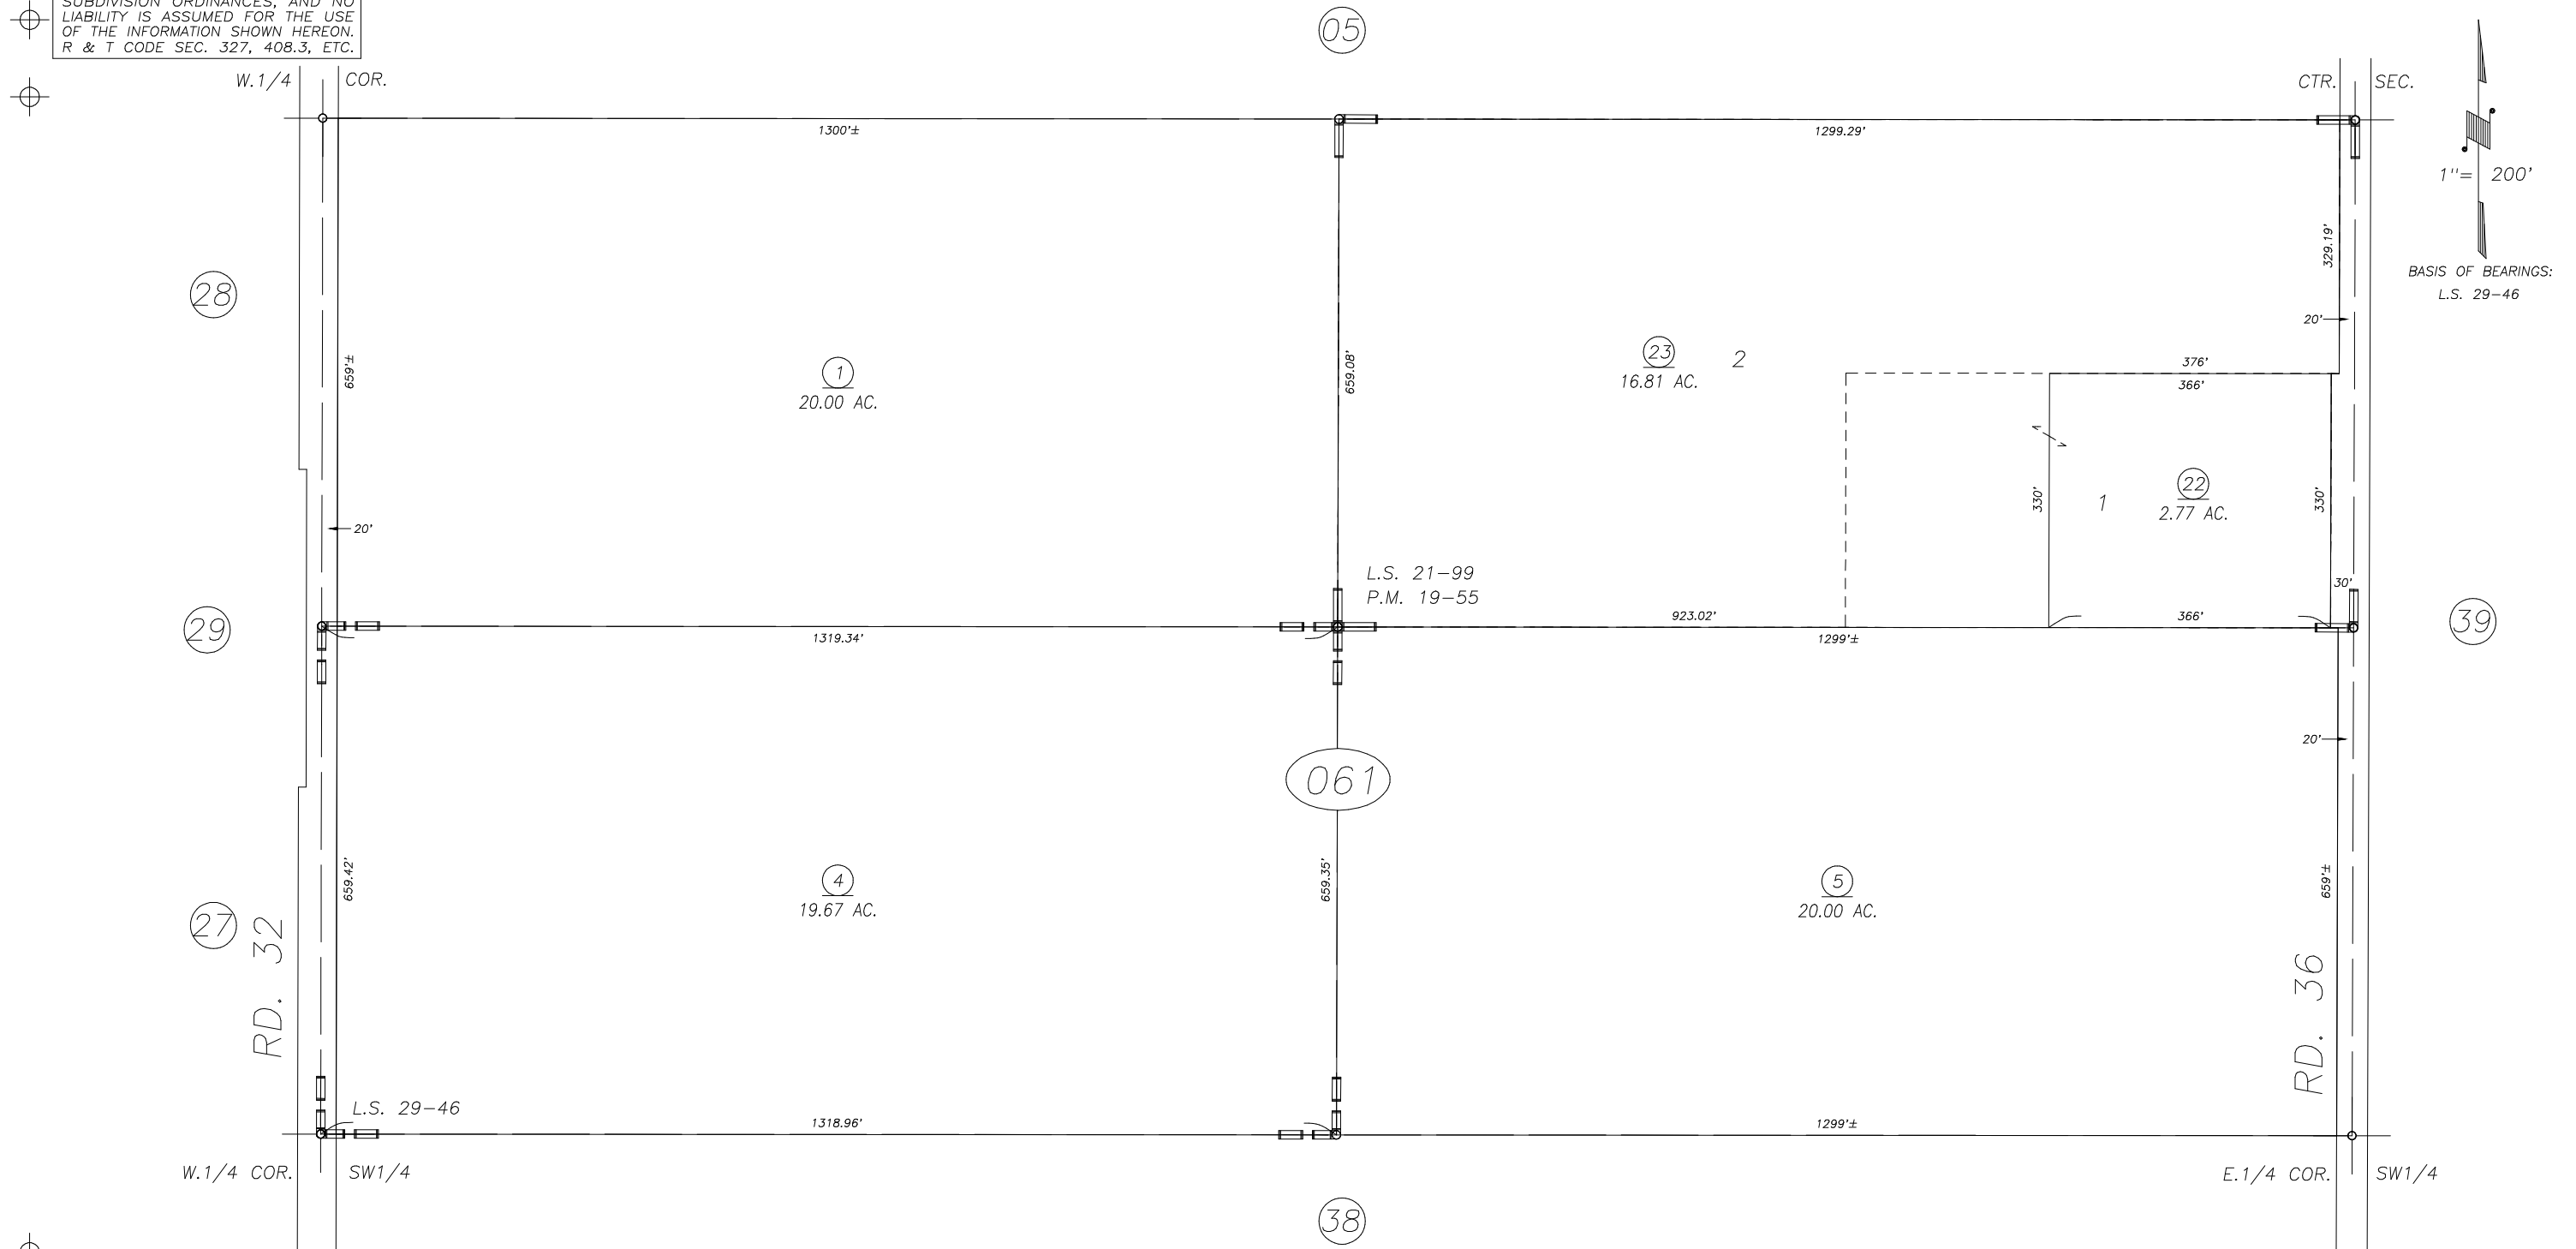

PARCEL MAP NO. 1854, P.M. 19-55
RECORD OF SURVEY, L.S. 21-99
RECORD OF SURVEY, L.S. 29-46

VICINITY OF KINGSBURG
ASSESSOR'S MAPS BK. 028 , PG. 06
COUNTY OF TULARE, CALIFORNIA, U.S.A.

NOTE: Assessor's Parcel Numbers Shown in Circles ① ② ③
Assessor's Block Numbers Shown in Ellipses ④ ⑤ ⑥

2008-0062012	06/19/2017	AL
REVISION	DATE	TECH