


DISCLAIMER
THIS MAP WAS PREPARED FOR LOCAL PROPERTY ASSESSMENT PURPOSES ONLY. THE PARCELS SHOWN HEREON MAY NOT COMPLY WITH STATE AND LOCAL SUBDIVISION ORDINANCES. NO LIABILITY IS ASSUMED FOR THE USE OF THE INFORMATION HEREON. R & T CODE SEC. 327, 408.3, ETC.
REVISED: 4/18/2019
REASON: 2019-0010751
CAD TECH: CFG

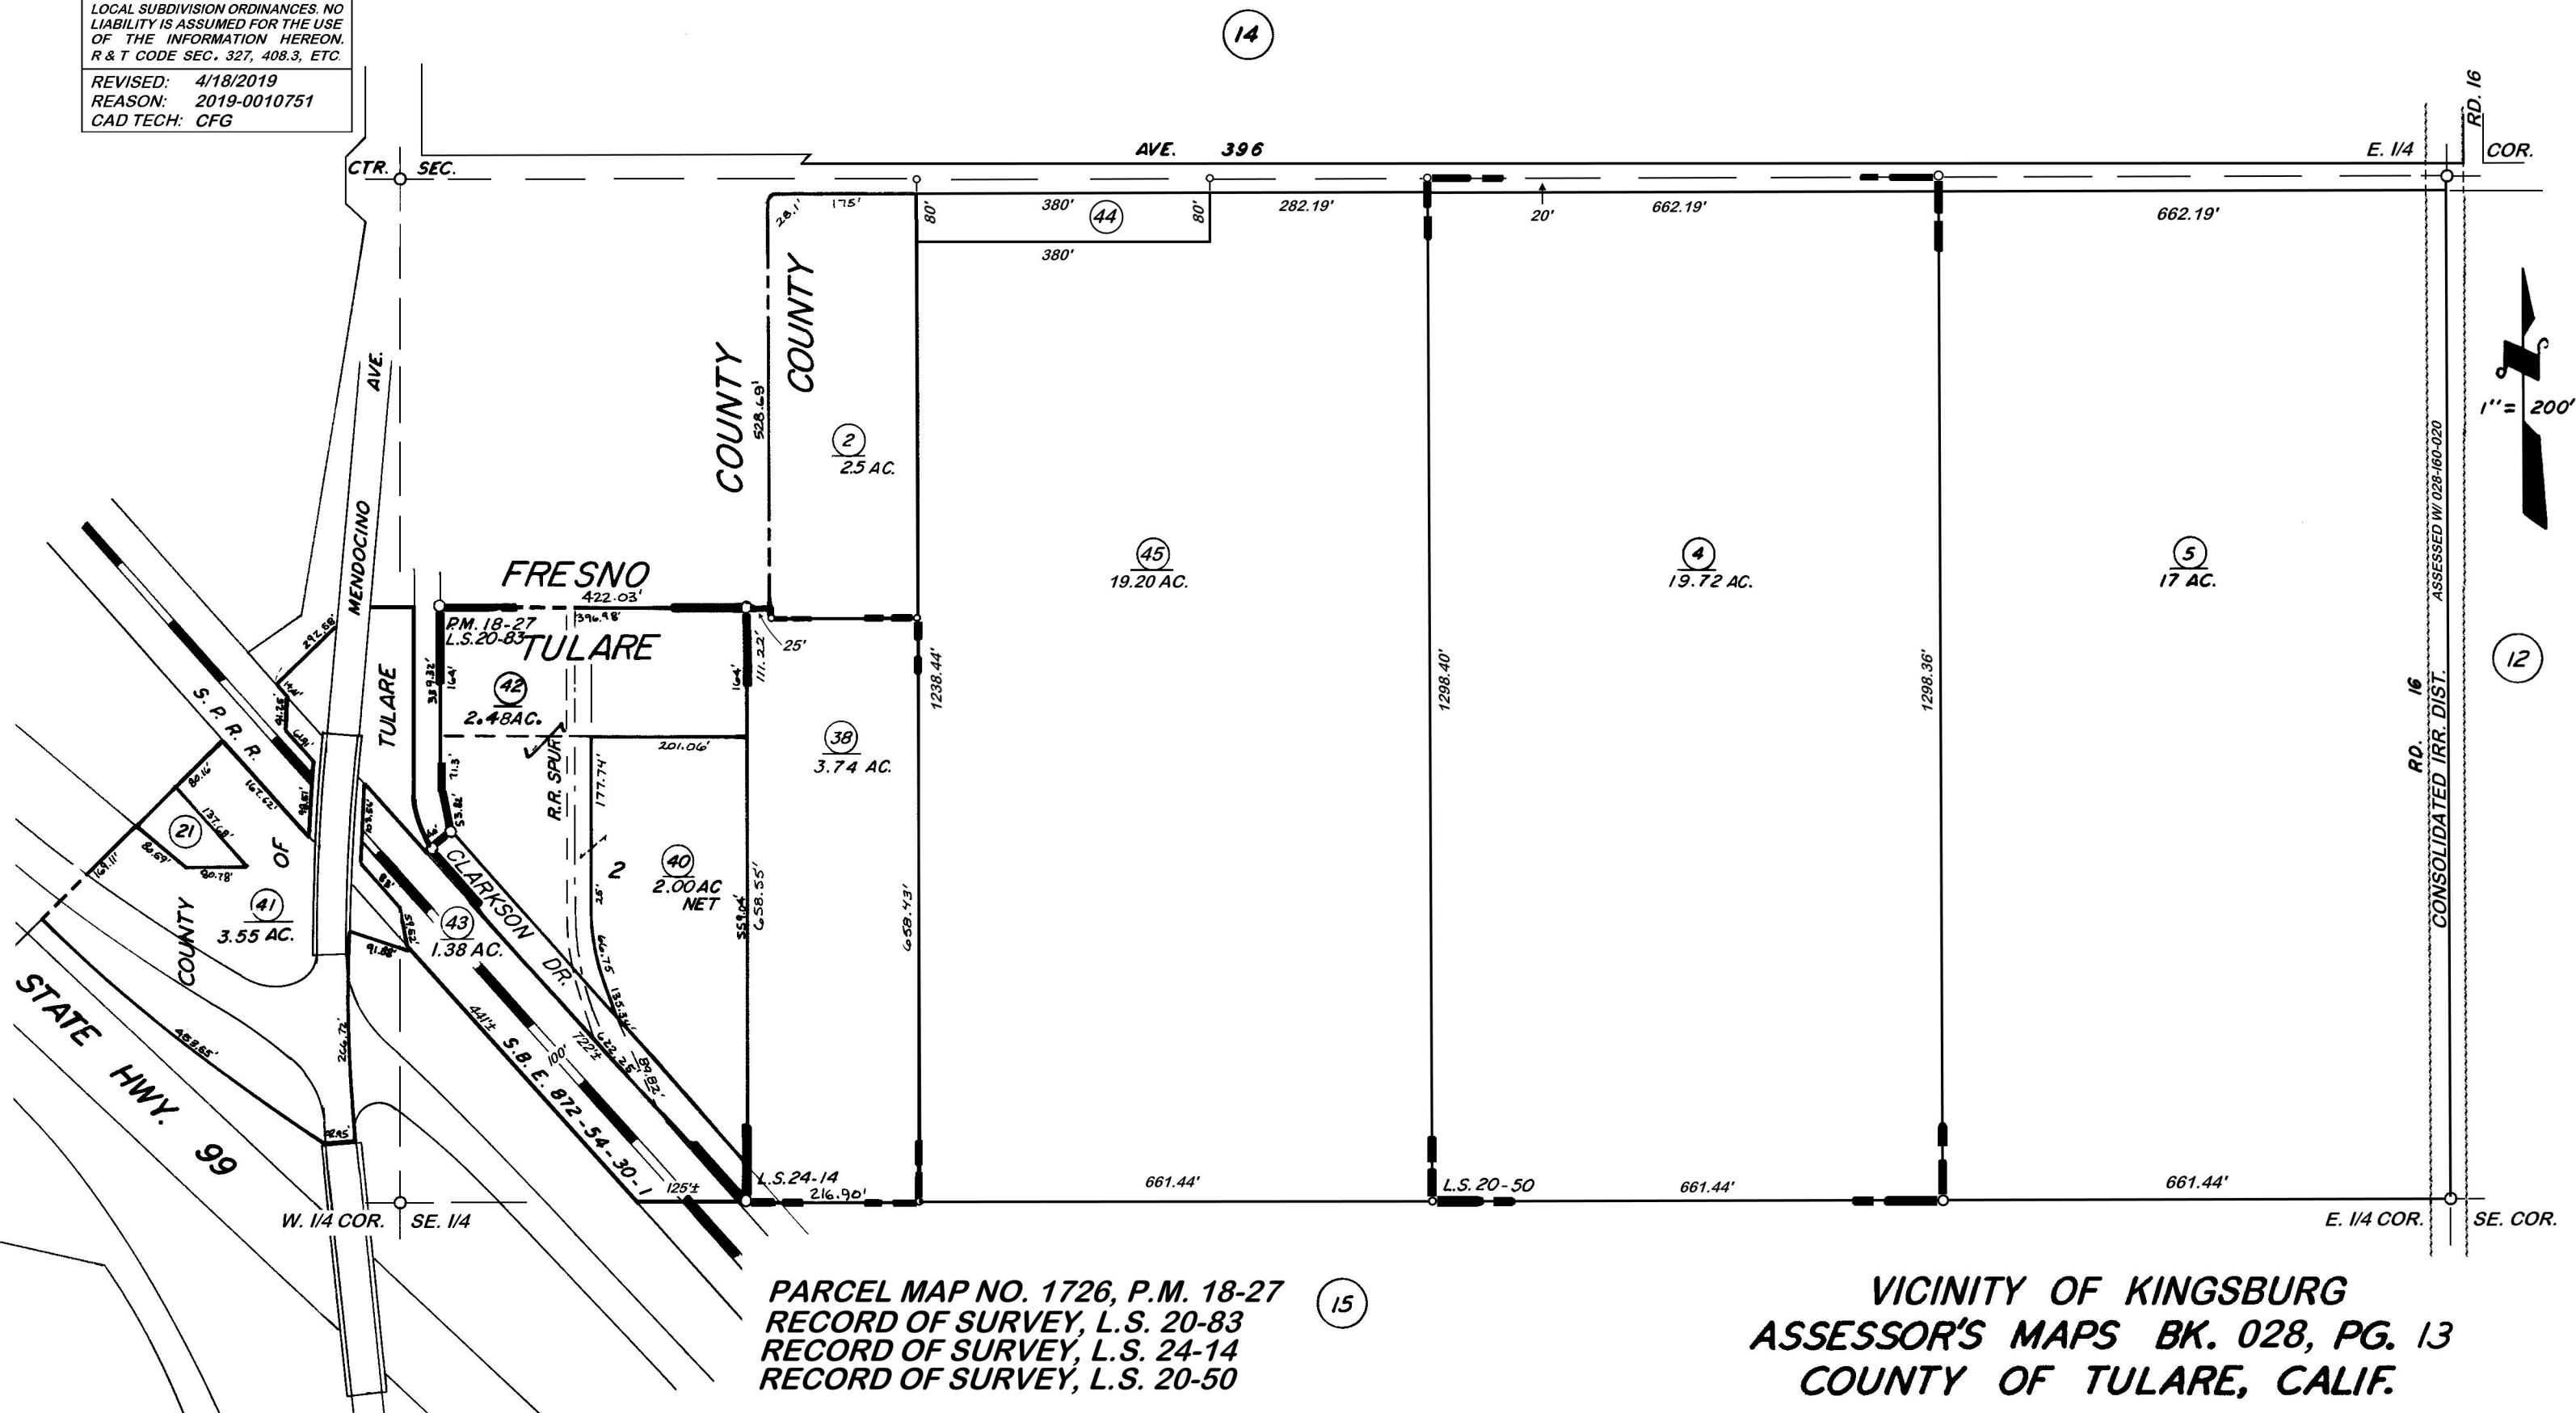

PARCEL MAP NO. 1726, P.M. 18-27
RECORD OF SURVEY, L.S. 20-83
RECORD OF SURVEY, L.S. 24-14
RECORD OF SURVEY, L.S. 20-50

VICINITY OF KINGSBURG
ASSESSOR'S MAPS BK. 028, PG. 13
COUNTY OF TULARE, CALIF.

NOTE—ASSESSOR'S BLOCK NUMBERS SHOWN IN ELLIPSES
ASSESSOR'S PARCEL NUMBERS SHOWN IN CIRCLES