


**DISCLAIMER**  
 THIS MAP WAS PREPARED FOR LOCAL PROPERTY ASSESSMENT PURPOSES ONLY AND THE PARCELS SHOWN HEREON MAY NOT COMPLY WITH STATE AND LOCAL SUBDIVISION ORDINANCES, AND NO LIABILITY IS ASSUMED FOR THE USE OF THE INFORMATION SHOWN HEREON. R & T CODE SEC. 327, 408.3, ETC.

S1/2 SEC.32, T.16S., R.23E., M.D.B.&M.

Tax Area Codes 028-24  
 100-002

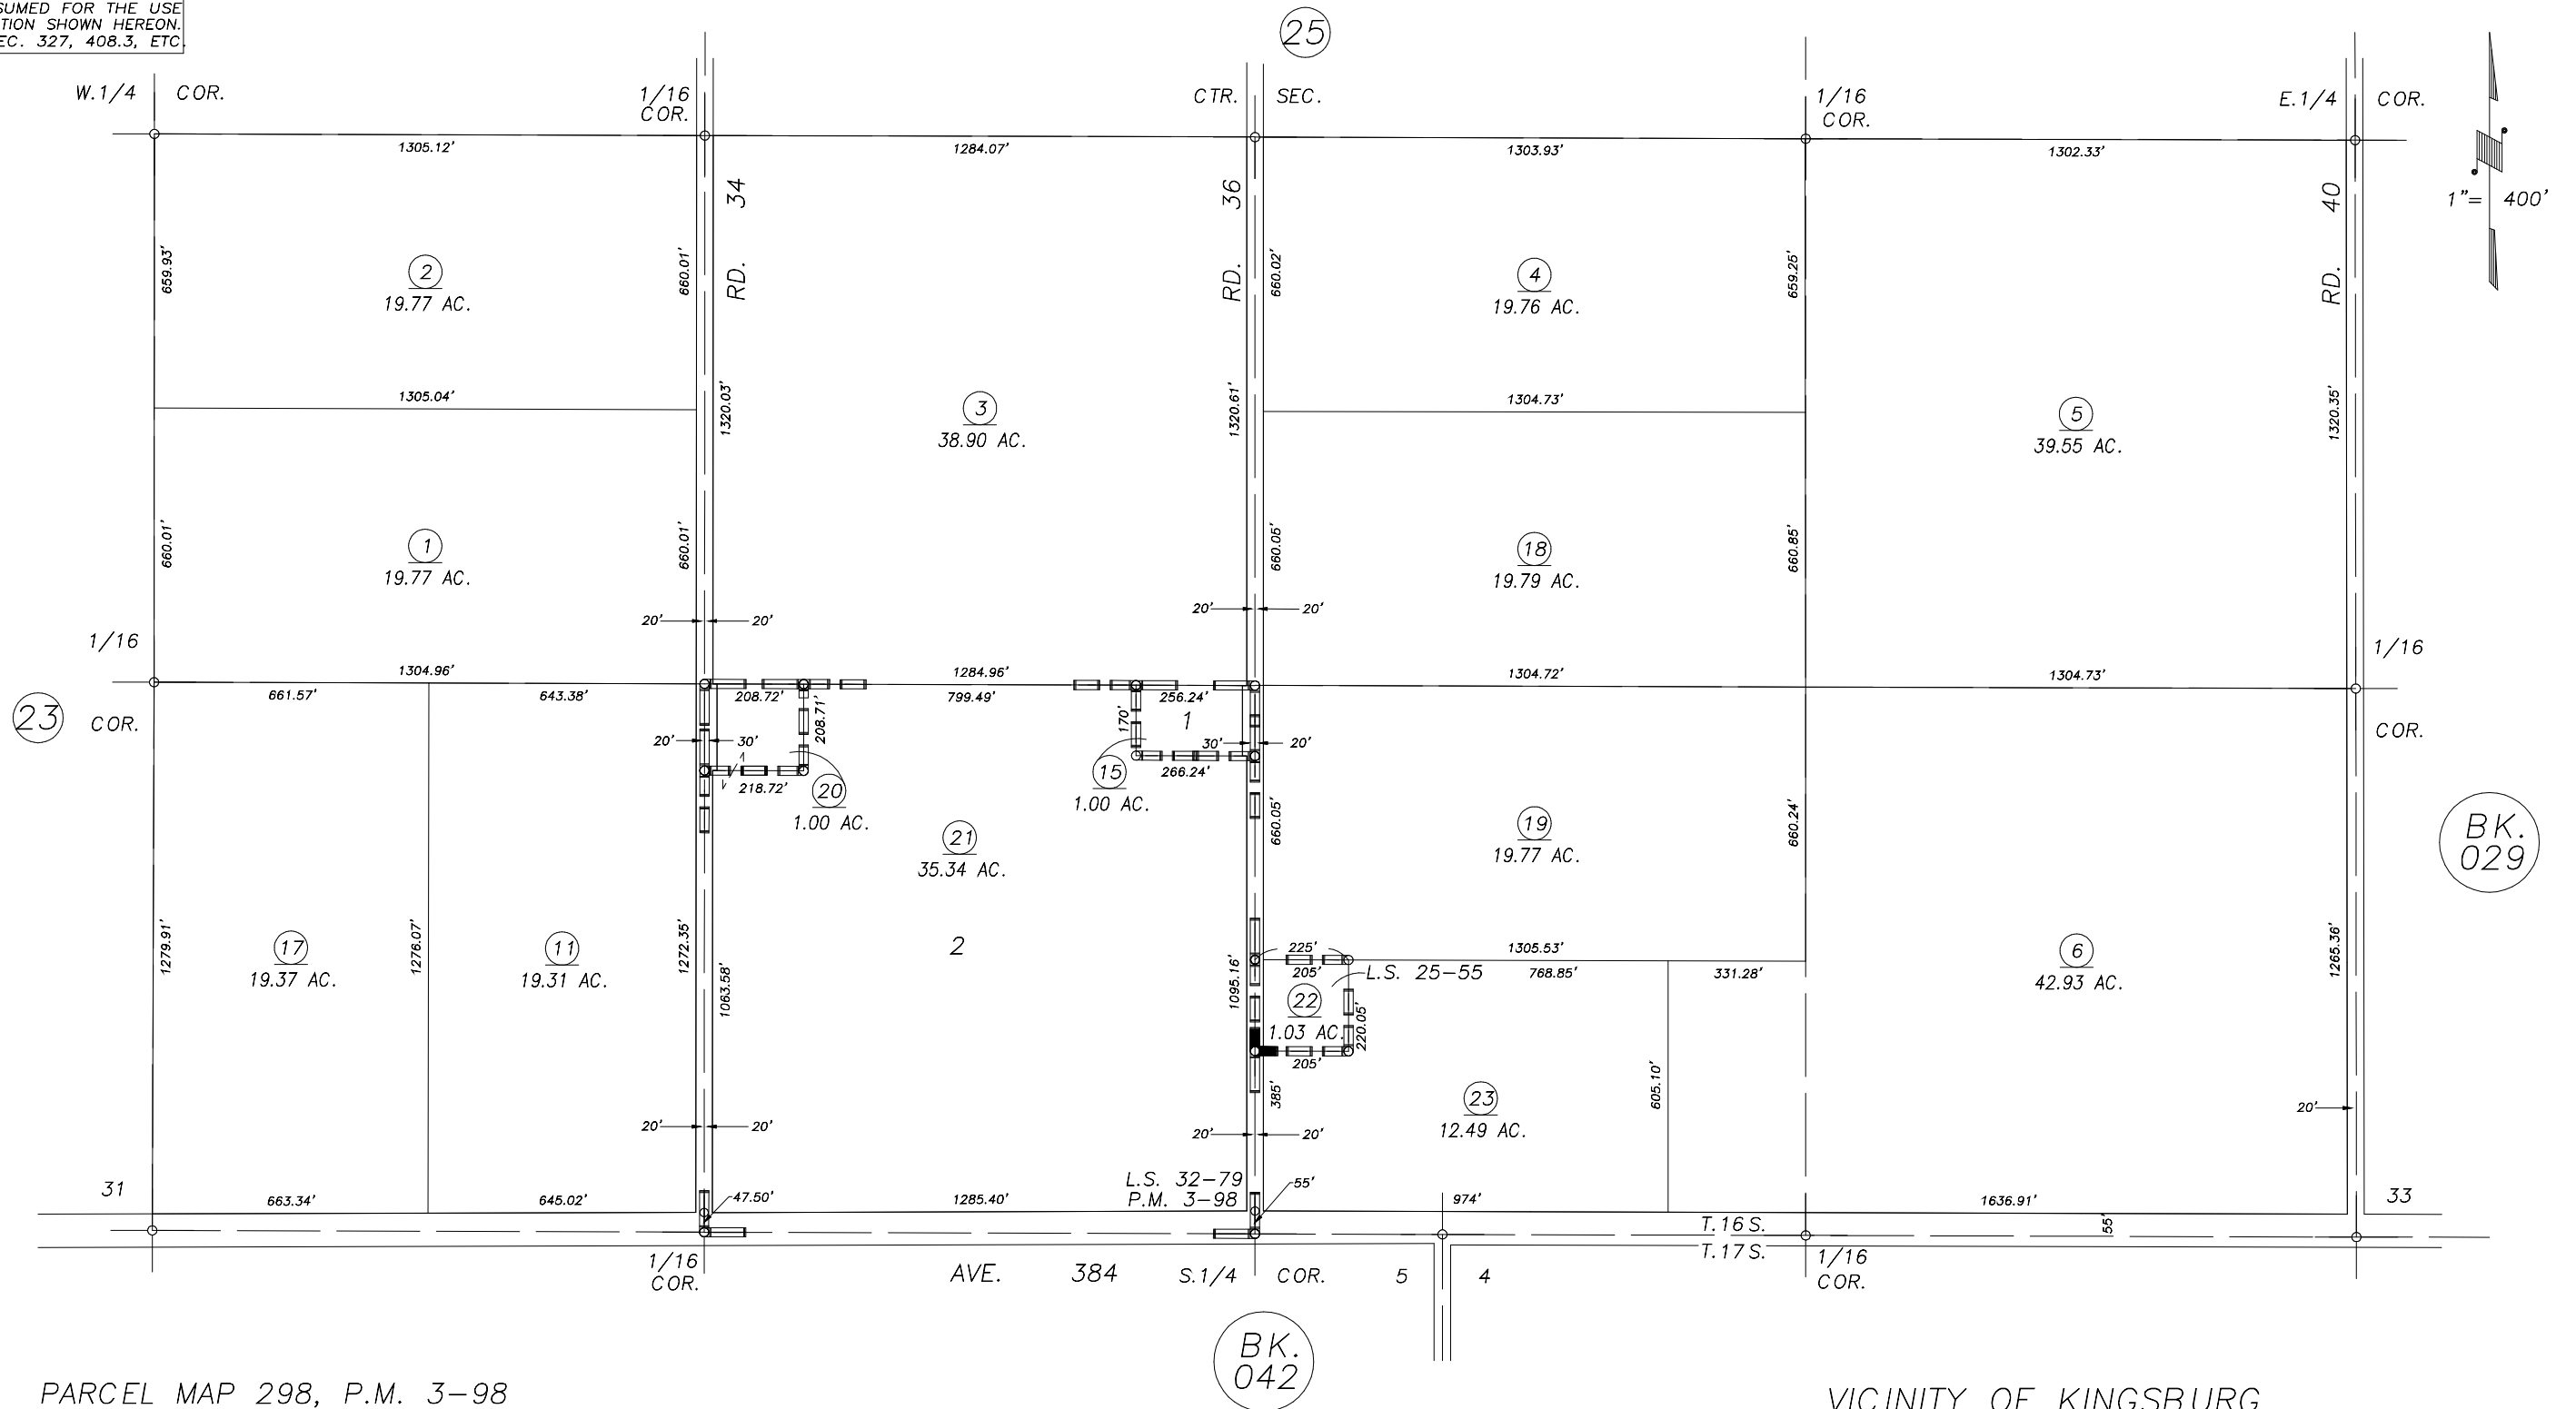

PARCEL MAP 298, P.M. 3-98  
 RECORD OF SURVEY, L.S. 25-55  
 RECORD OF SURVEY, L.S. 32-79

VICINITY OF KINGSBURG  
 ASSESSOR'S MAPS BK.028 , PG24  
 COUNTY OF TULARE, CALIFORNIA, U.S.A.

NOTE: Assessor's Parcel Numbers Shown in Circles (1) 123 Assessor's Block Numbers Shown in Ellipses

2014-0049302	05/24/2017	GL
REVISION	DATE	TECH