

N1/2 OF SEC.24, T.16S., R.23E., M.D.B.&M.


Tax Area Codes 029-14

072-000

077-002

DISCLAIMER
 THIS MAP WAS PREPARED FOR LOCAL PROPERTY ASSESSMENT PURPOSES ONLY AND THE PARCELS SHOWN HEREON MAY NOT COMPLY WITH STATE AND LOCAL SUBDIVISION ORDINANCES, AND NO LIABILITY IS ASSUMED FOR THE USE OF THE INFORMATION SHOWN HEREON. R & T CODE SEC. 327, 408.3, ETC.

Bk. 012

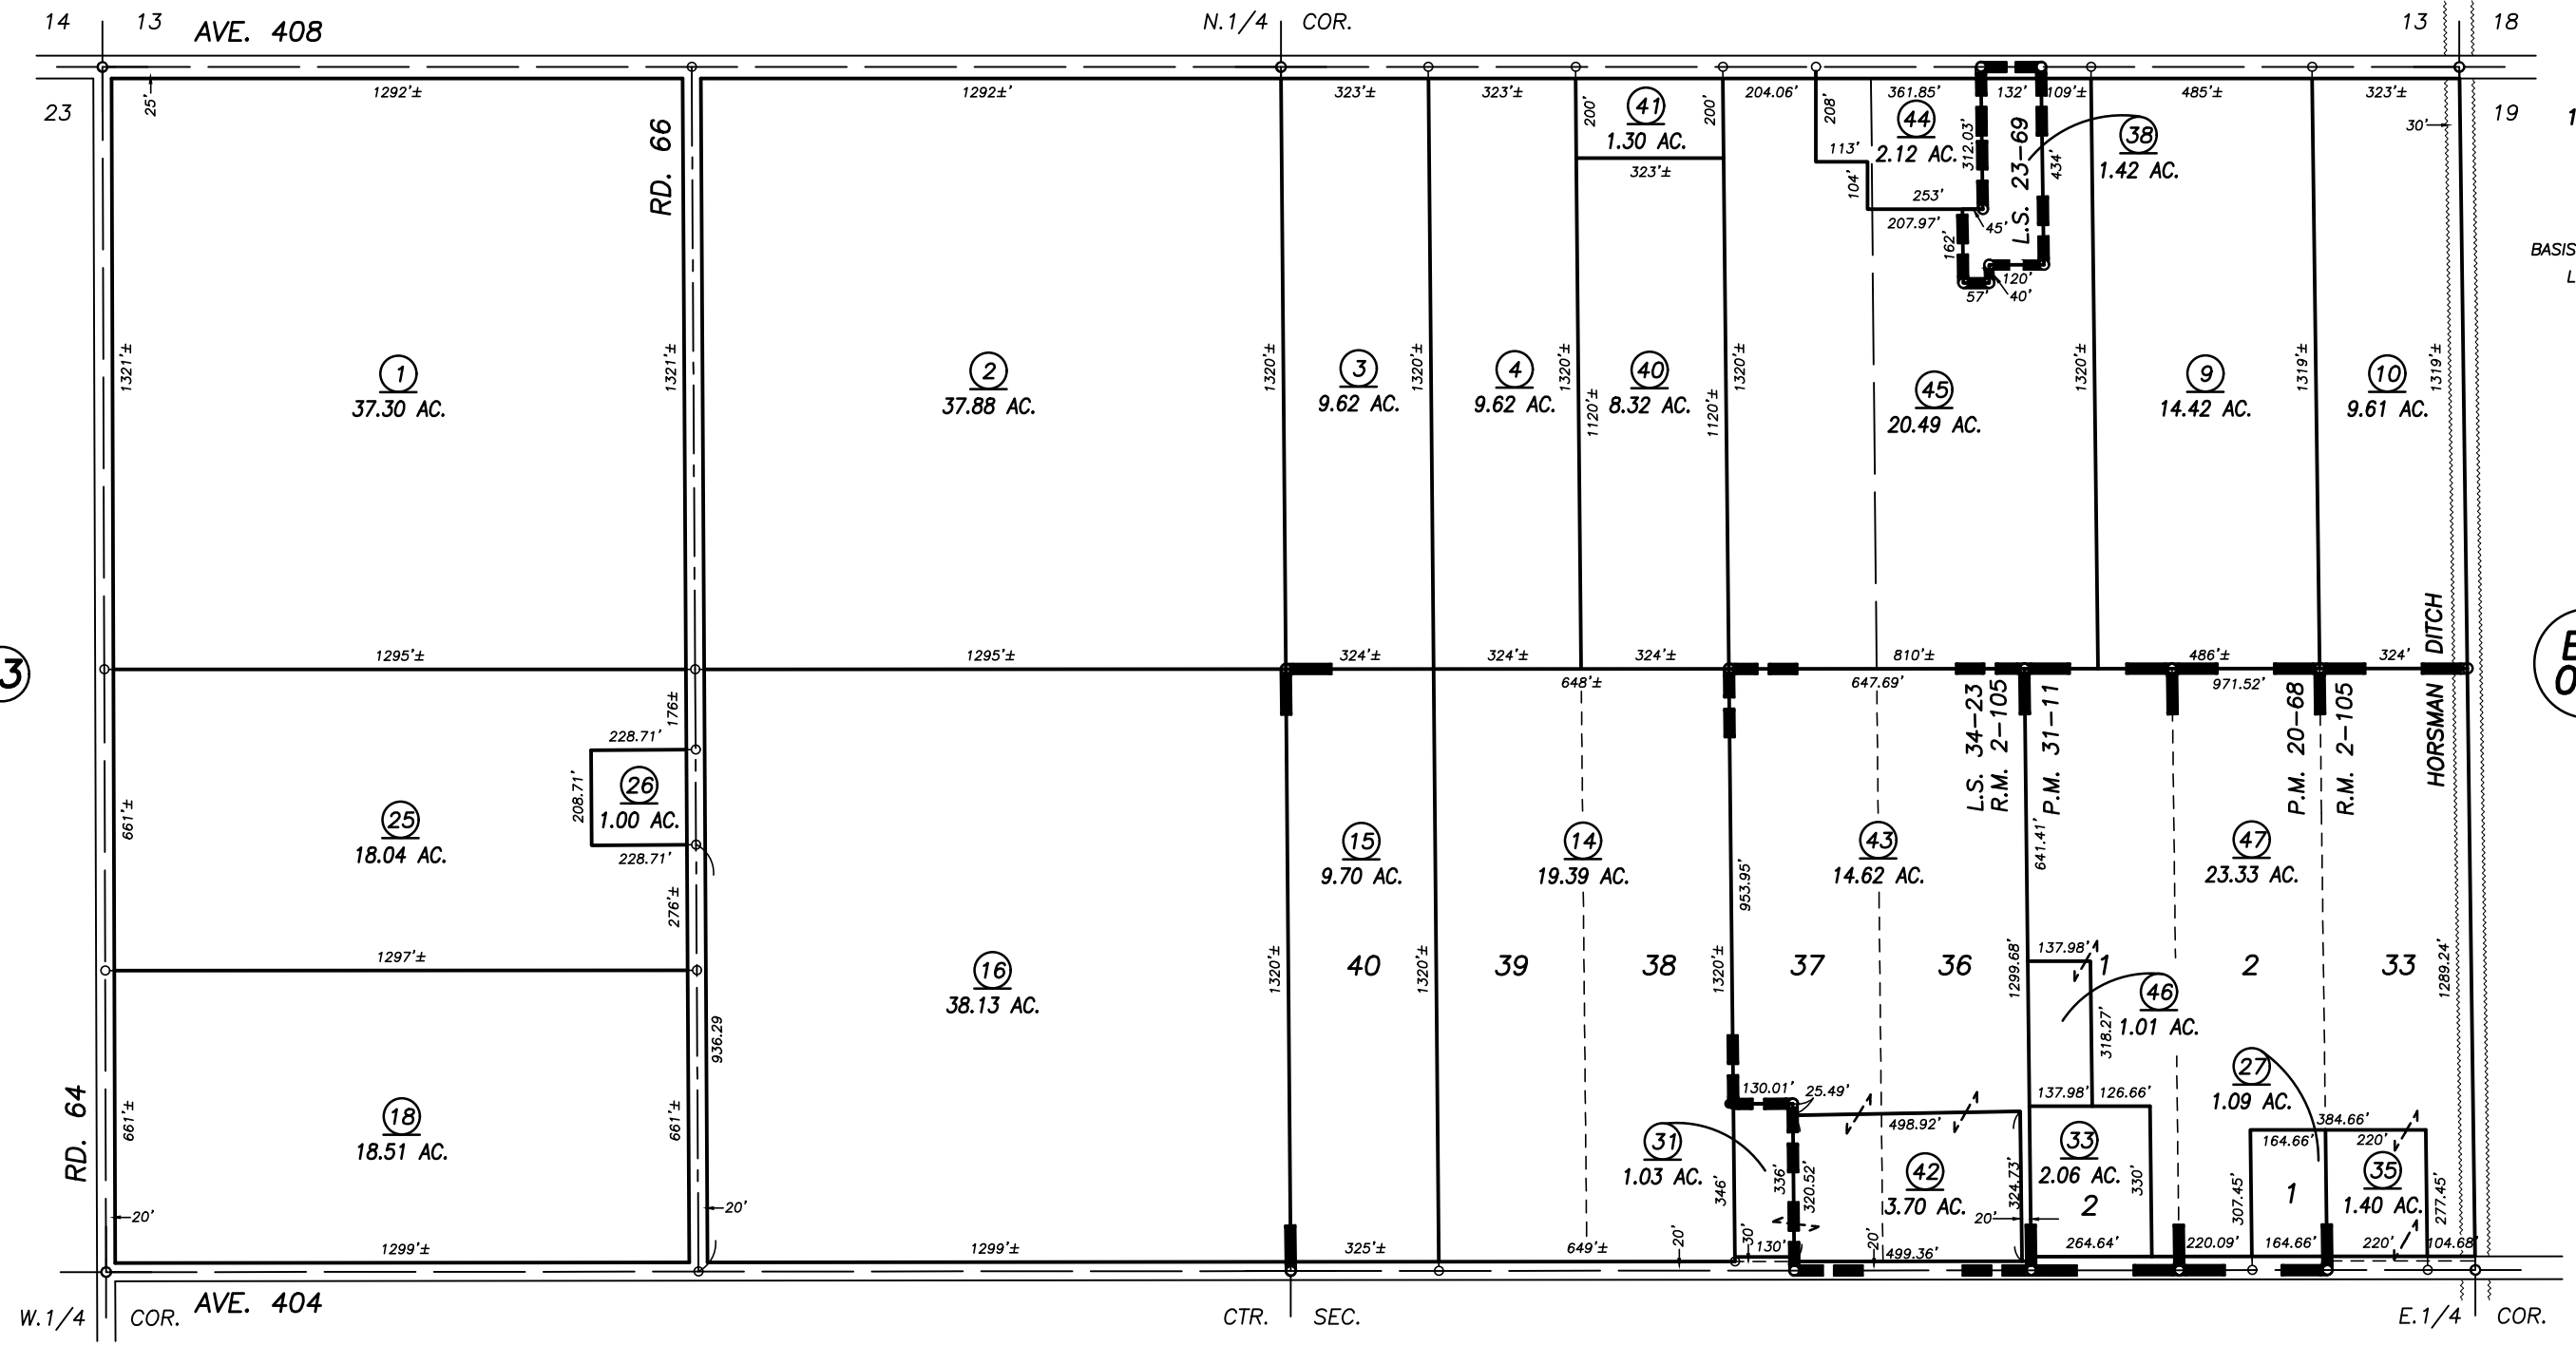

POR. ASCUTNEY COLONY, R.M. 2-105
 PARCEL MAP NO. 1967, P.M. 20-68
 PARCEL MAP NO. 3010, P.M. 31-11
 RECORD OF SURVEY, L.S. 23-69
 RECORD OF SURVEY, L.S. 34-23

VICINITY OF DINUBA
 ASSESSOR'S MAPS BK. 029 , PG. 14
 COUNTY OF TULARE, CALIFORNIA, U.S.A.