
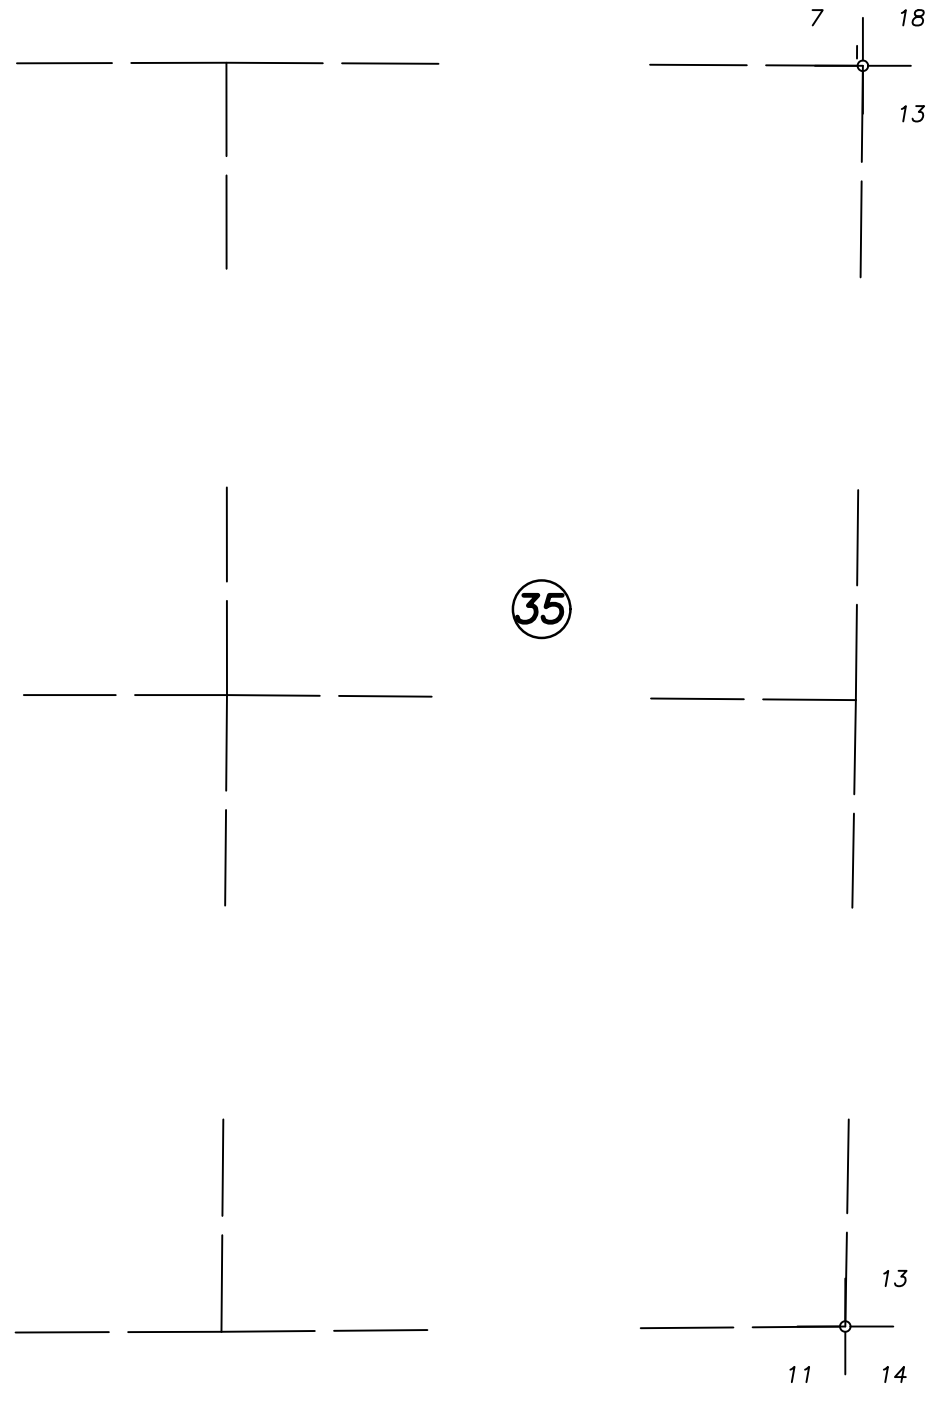
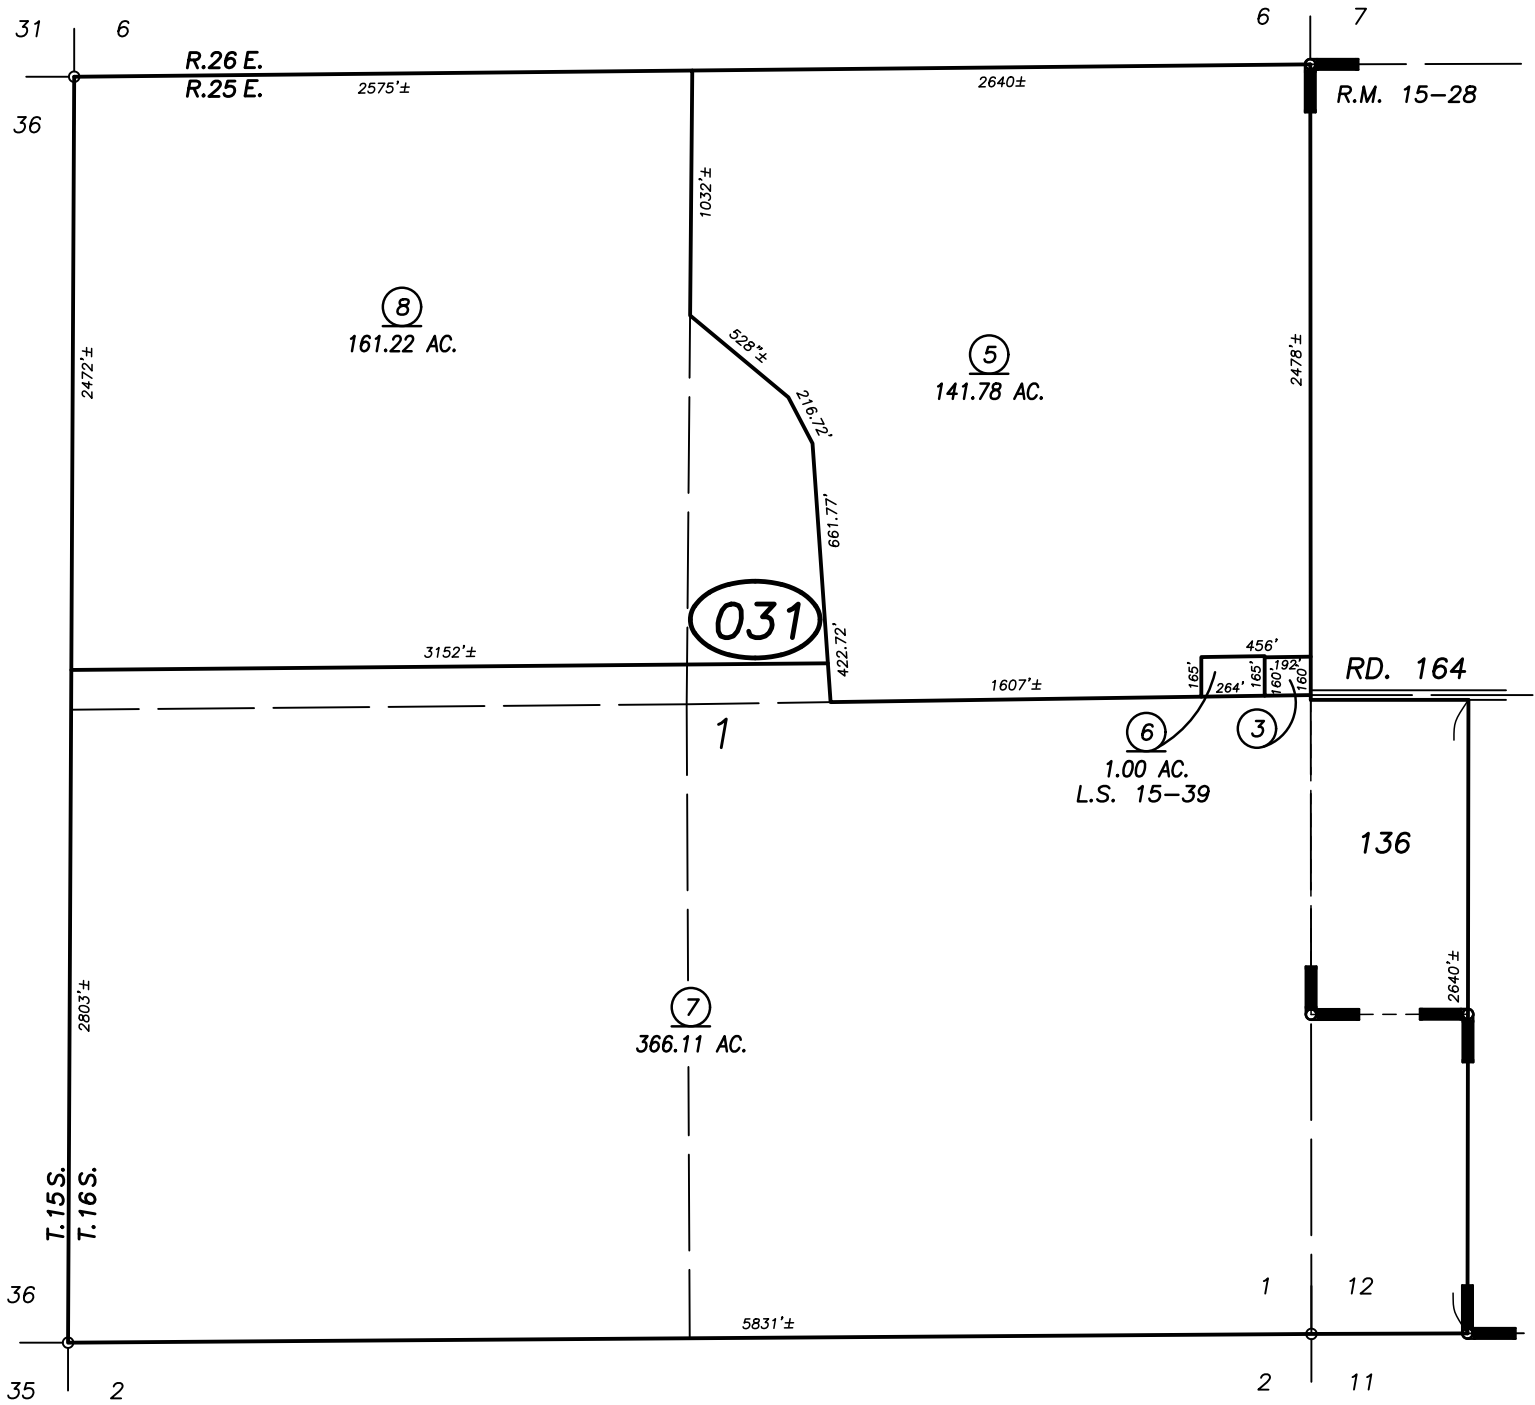


DISCLAIMER
 THIS MAP WAS PREPARED FOR LOCAL PROPERTY ASSESSMENT PURPOSES ONLY AND THE PARCELS SHOWN HEREON MAY NOT COMPLY WITH STATE AND LOCAL SUBDIVISION ORDINANCES, AND NO LIABILITY IS ASSUMED FOR THE USE OF THE INFORMATION SHOWN HEREON. R & T CODE SEC. 327, 408.3, ETC.

SEC. 1 & POR. SEC. 12, T.16S., R.25E., M.D.B.& M.

Tax Area Code 035-03
 68-015

Bk. 036

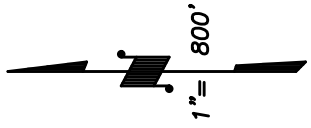

Bk. 005

34

35

06

02

POR. OROSI FARMS, R.M. 15-28
 RECORD OF SURVEY, L.S. 15-39

VICINITY OF OROSI
 ASSESSOR'S MAPS BK. 035 , PG. 03
 COUNTY OF TULARE, CALIFORNIA, U.S.A.

NOTE: Assessor's Parcel Numbers Shown in Circles ① 123
 Assessor's Block Numbers Shown in Ellipses

2019 REVIEW	01/29/2019	CFG
REVISION	DATE	TECH