

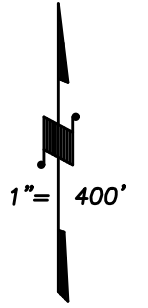


DISCLAIMER
THIS MAP WAS PREPARED FOR LOCAL PROPERTY ASSESSMENT PURPOSES ONLY AND THE PARCELS SHOWN HEREON MAY NOT COMPLY WITH STATE AND LOCAL SUBDIVISION ORDINANCES, AND NO LIABILITY IS ASSUMED FOR THE USE OF THE INFORMATION SHOWN HEREON. R & T CODE SEC. 327, 408.3, ETC.

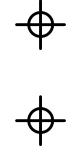


BASIS OF BEARINGS:
L.S. 22-15

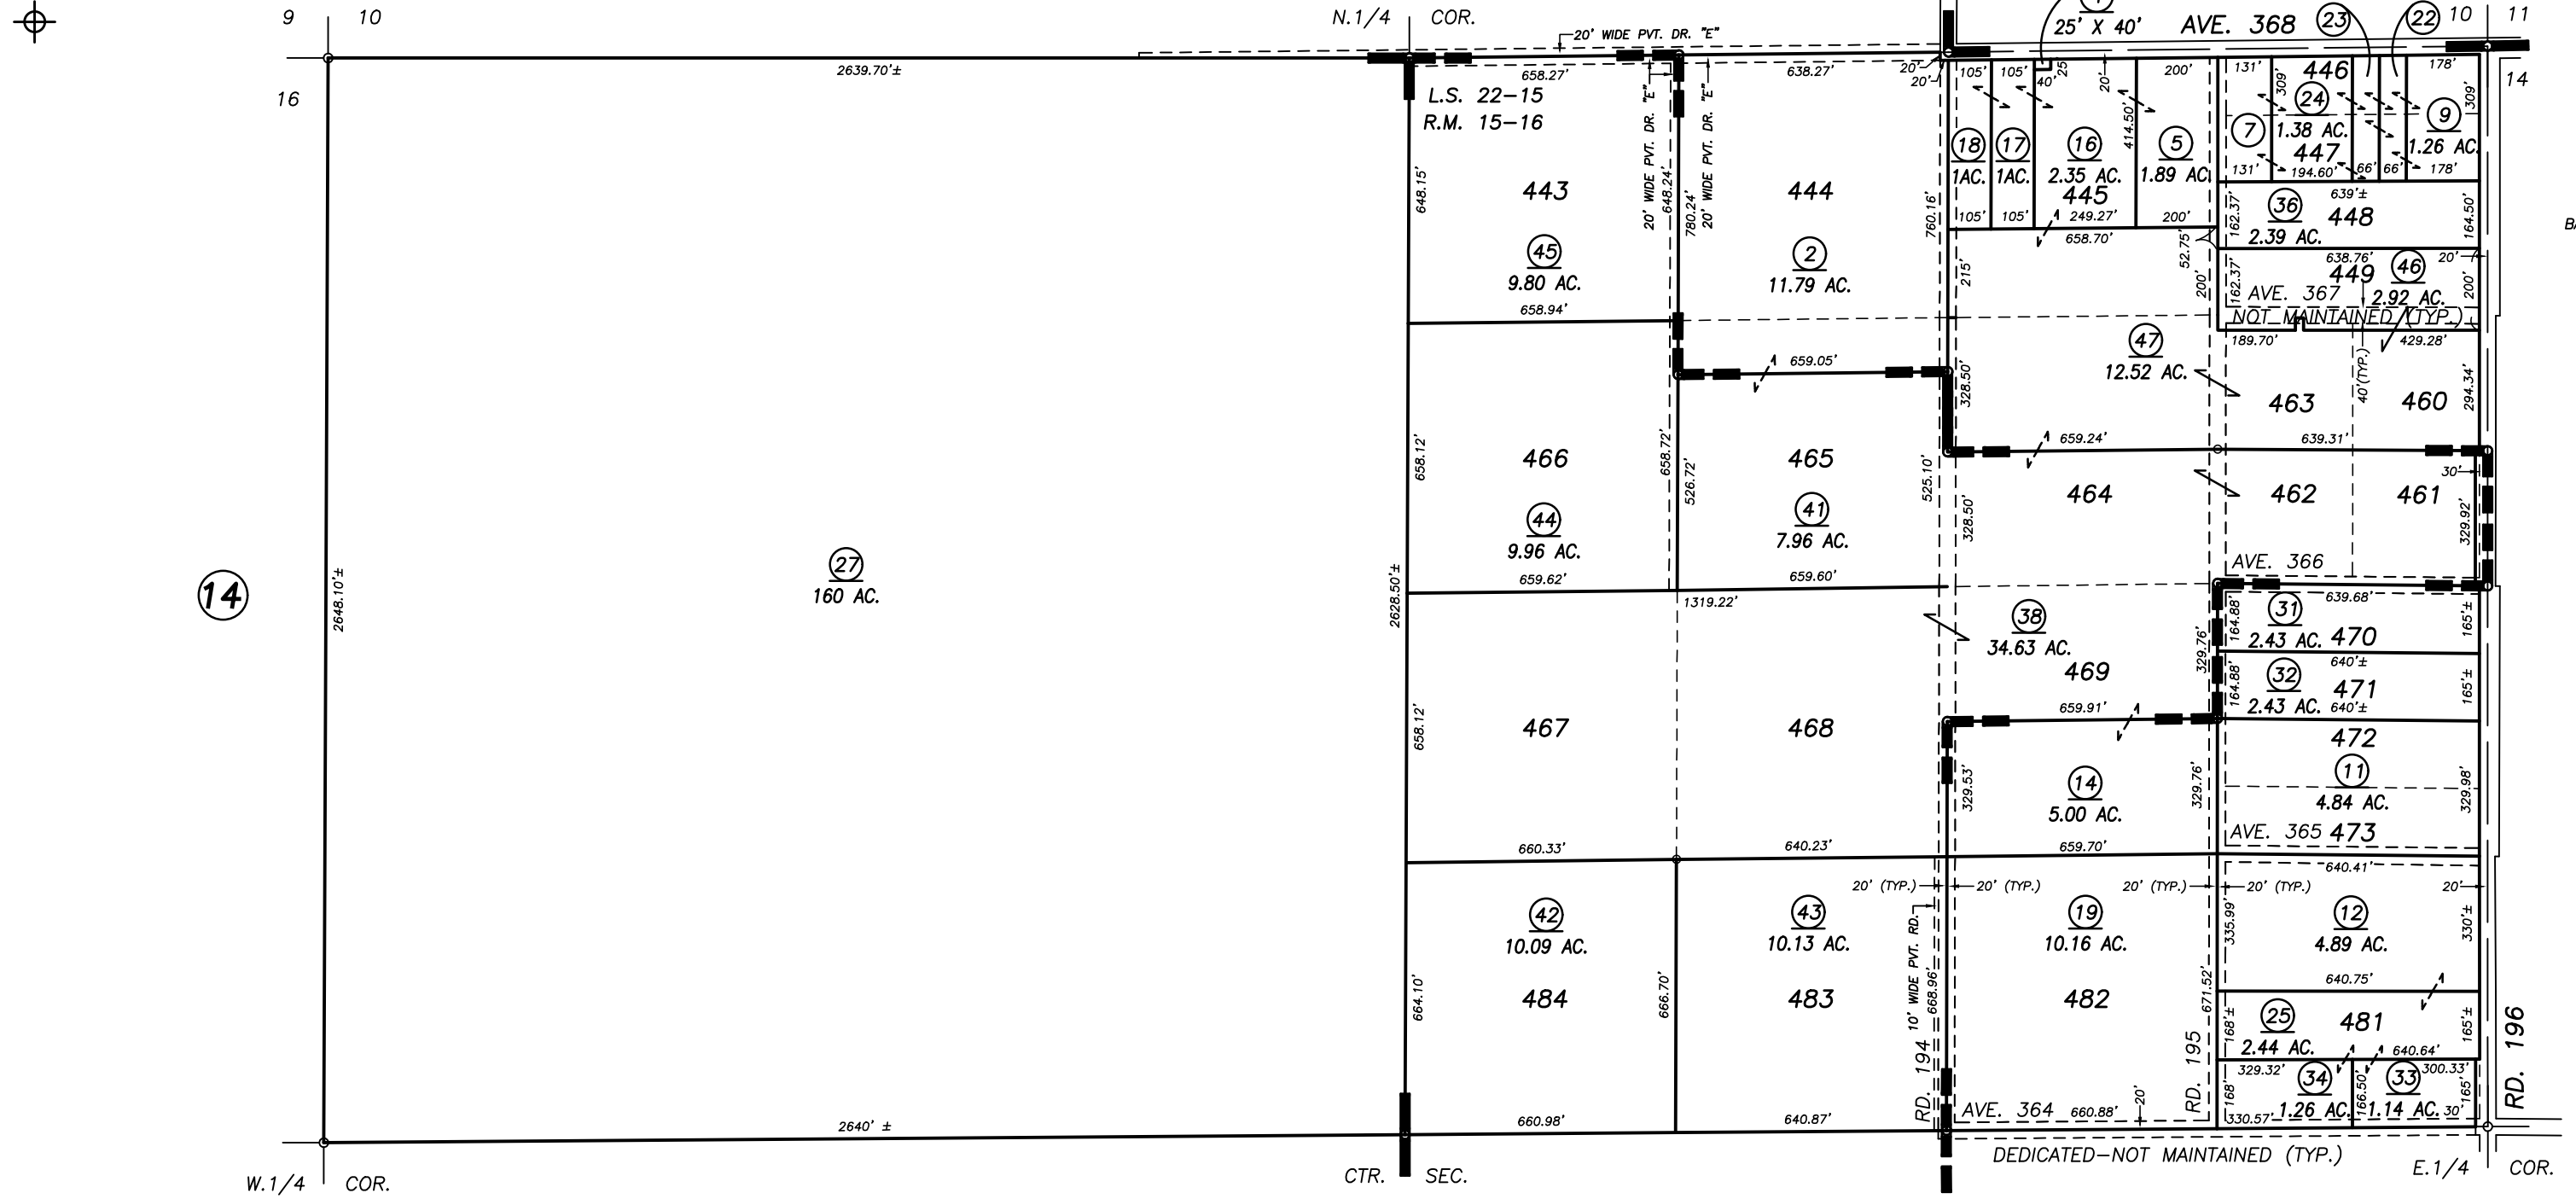

14

27
160 AC.

Bk.
057

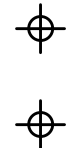

POR. WEST WOODLAKE NO. 2, R.M. 15-16
POR. RECORD OF SURVEY, L.S. 22-15

VICINITY OF WOODLAKE
ASSESSOR'S MAPS BK. 053 , PG. 09
COUNTY OF TULARE, CALIFORNIA, U.S.A.

NOTE: Assessor's Parcel Numbers Shown in Circles
Assessor's Block Numbers Shown in Elipses

2019-0027208	8/9/2019	NFL
REVISION	DATE	TECH