

DISCLAIMER

THIS MAP WAS PREPARED FOR LOCAL PROPERTY ASSESSMENT PURPOSES ONLY. THE PARCELS SHOWN HEREON MAY NOT COMPLY WITH STATE AND LOCAL SUBDIVISION ORDINANCES. NO LIABILITY IS ASSUMED FOR THE USE OF THE INFORMATION HEREON. R & T CODE SEC. 327, 408.3, ETC.


REVISED: 12/05/2018
REASON: 2018-0062699
CAD TECH: NFL

POR. N¹/₂ SEC. 13, T.17S., R.26E. M. D. B. & M.

TAX CODE AREA
161-011

57-03

BK.55

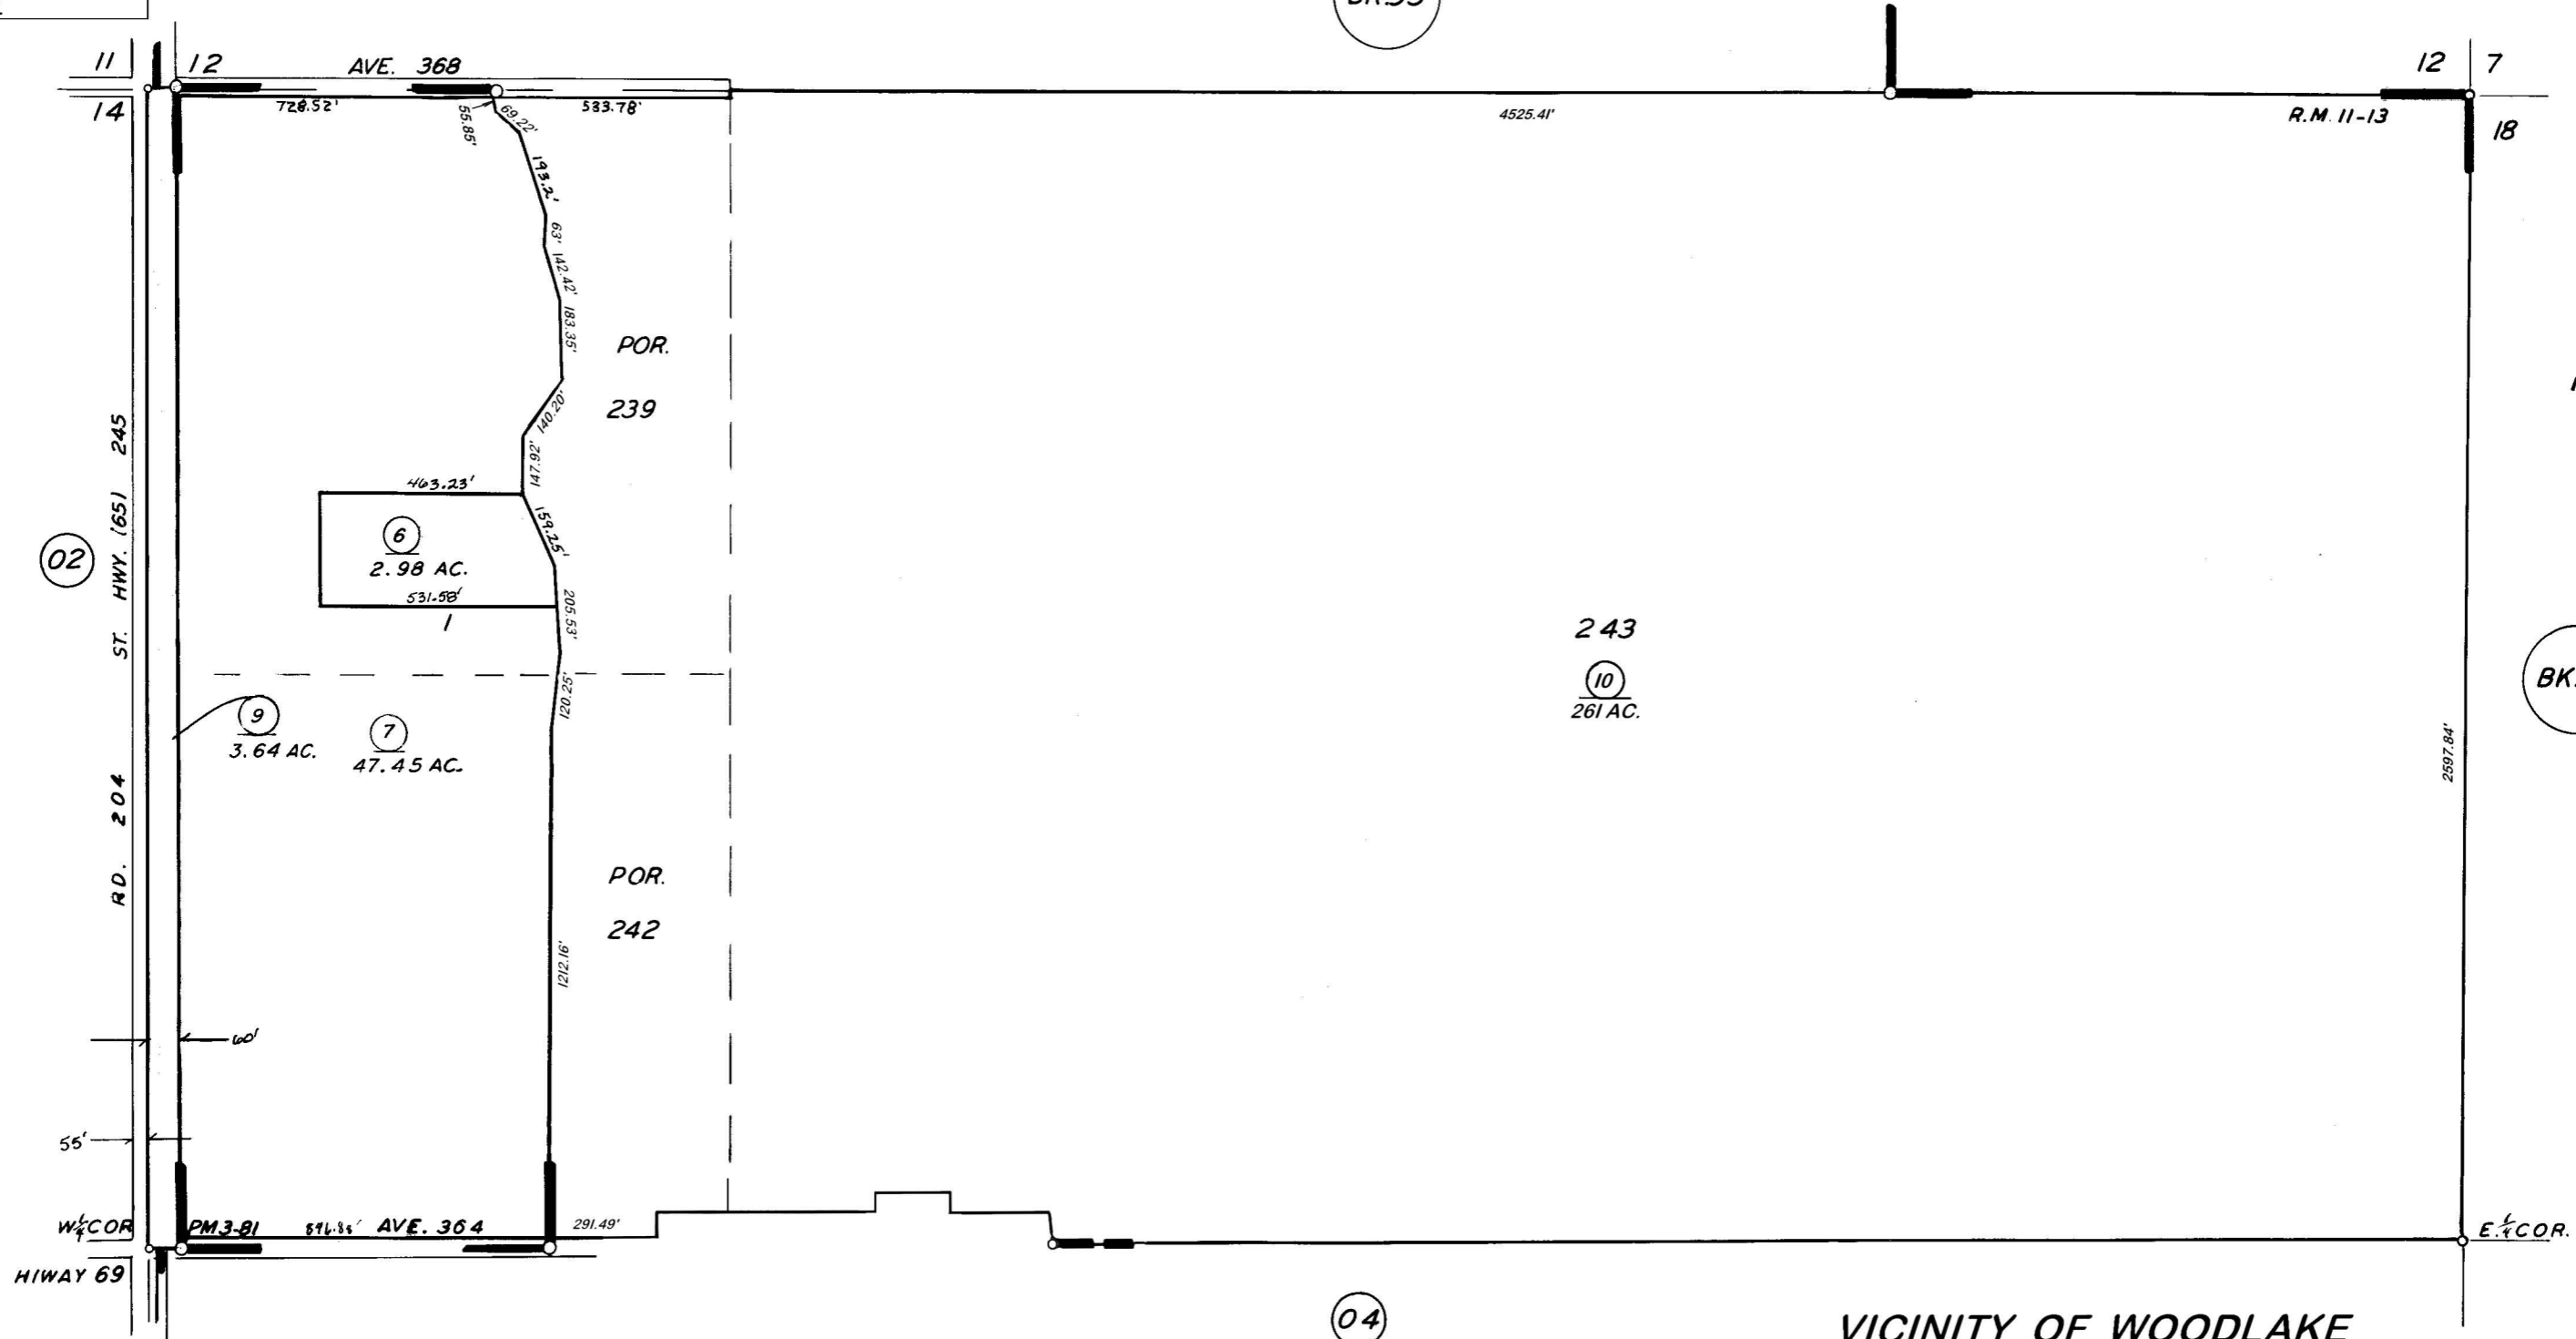

PARCEL MAP 281, P.M.3-81
POR. WOODLAKE ORCHARD TRACT R.M. 11-13

VICINITY OF WOODLAKE
ASSESSOR'S MAPS BK. 57, PG. 03
COUNTY OF TULARE, CALIF.

NOTE — ASSESSOR'S BLOCK NUMBERS SHOWN IN ELLIPSES
ASSESSOR'S PARCEL NUMBERS SHOWN IN CIRCLES