

DISCLAIMER


THIS MAP WAS PREPARED FOR LOCAL PROPERTY ASSESSMENT PURPOSES ONLY. THE PARCELS SHOWN HEREON MAY NOT COMPLY WITH STATE AND LOCAL SUBDIVISION ORDINANCES. NO LIABILITY IS ASSUMED FOR THE USE OF THE INFORMATION HEREON.

REVISED: 06/04/2019
REASON: TRAC UPDATE
CAD TECH: CFG

N 1/2 SEC. 35, T. 17S., R. 26E., M.D.B. & M.

TAX AREA CODES **059-09**

161-002 007-016
007-008 007-018
007-012 007-020

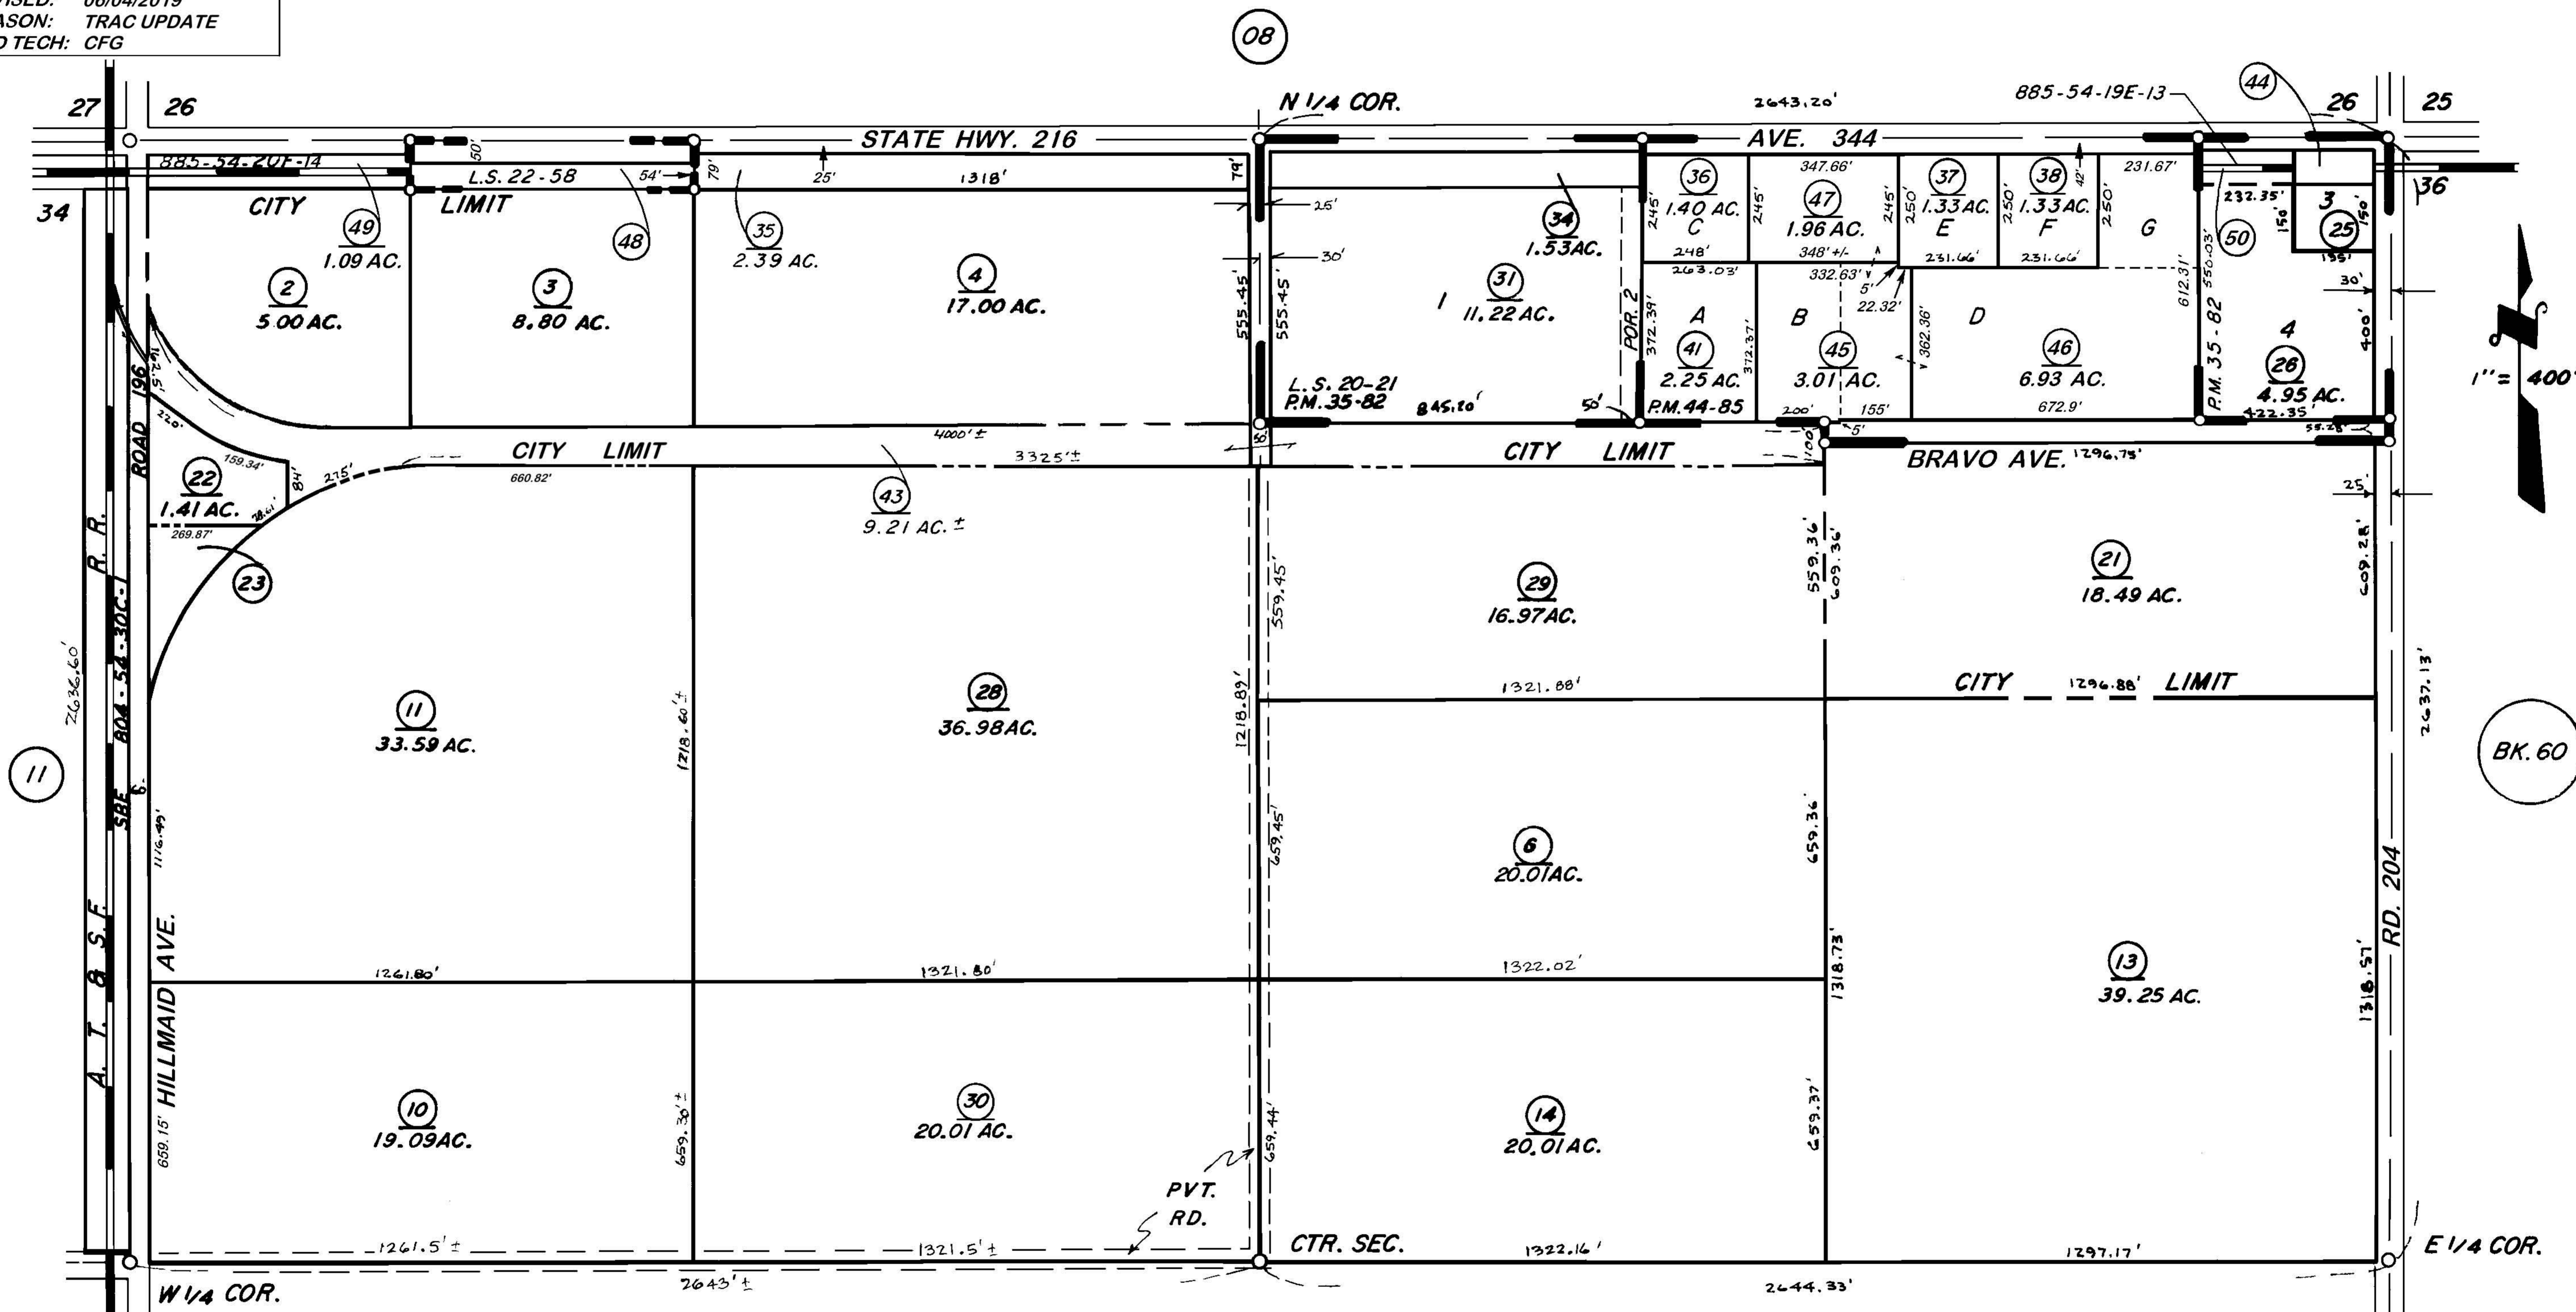

PARCEL MAP 3480, P.M. 35-82
RECORD OF SURVEY, L.S. 20-21
PARCEL MAP 4380, P.M. 44-85
RECORD OF SURVEY, L.S. 22-58

VICINITY OF WOODLAKE
ASSESSOR'S MAPS BK. 59 PG. 09
COUNTY OF TULARE, CALIF.

NOTE- ASSESSOR'S BLOCK NUMBERS SHOWN IN ELLIPSES
ASSESSOR'S PARCEL NUMBERS SHOWN IN CIRCLES