


N 1/2 SEC. 34, T.17S., R.26E. M. D. B. & M.

TAX CODE AREA

059-11

161-002
161-006
007-018

DISCLAIMER
THIS MAP WAS PREPARED FOR LOCAL PROPERTY ASSESSMENT PURPOSES ONLY. THE PARCELS SHOWN HEREON MAY NOT COMPLY WITH STATE AND LOCAL SUBDIVISION ORDINANCES. NO LIABILITY IS ASSUMED FOR THE USE OF THE INFORMATION HEREON. R & T CODE SEC. 327, 408.3, ETC.
REVISED: 06/04/2019
REASON: TRAC UPDATE
CAD TECH: CFG

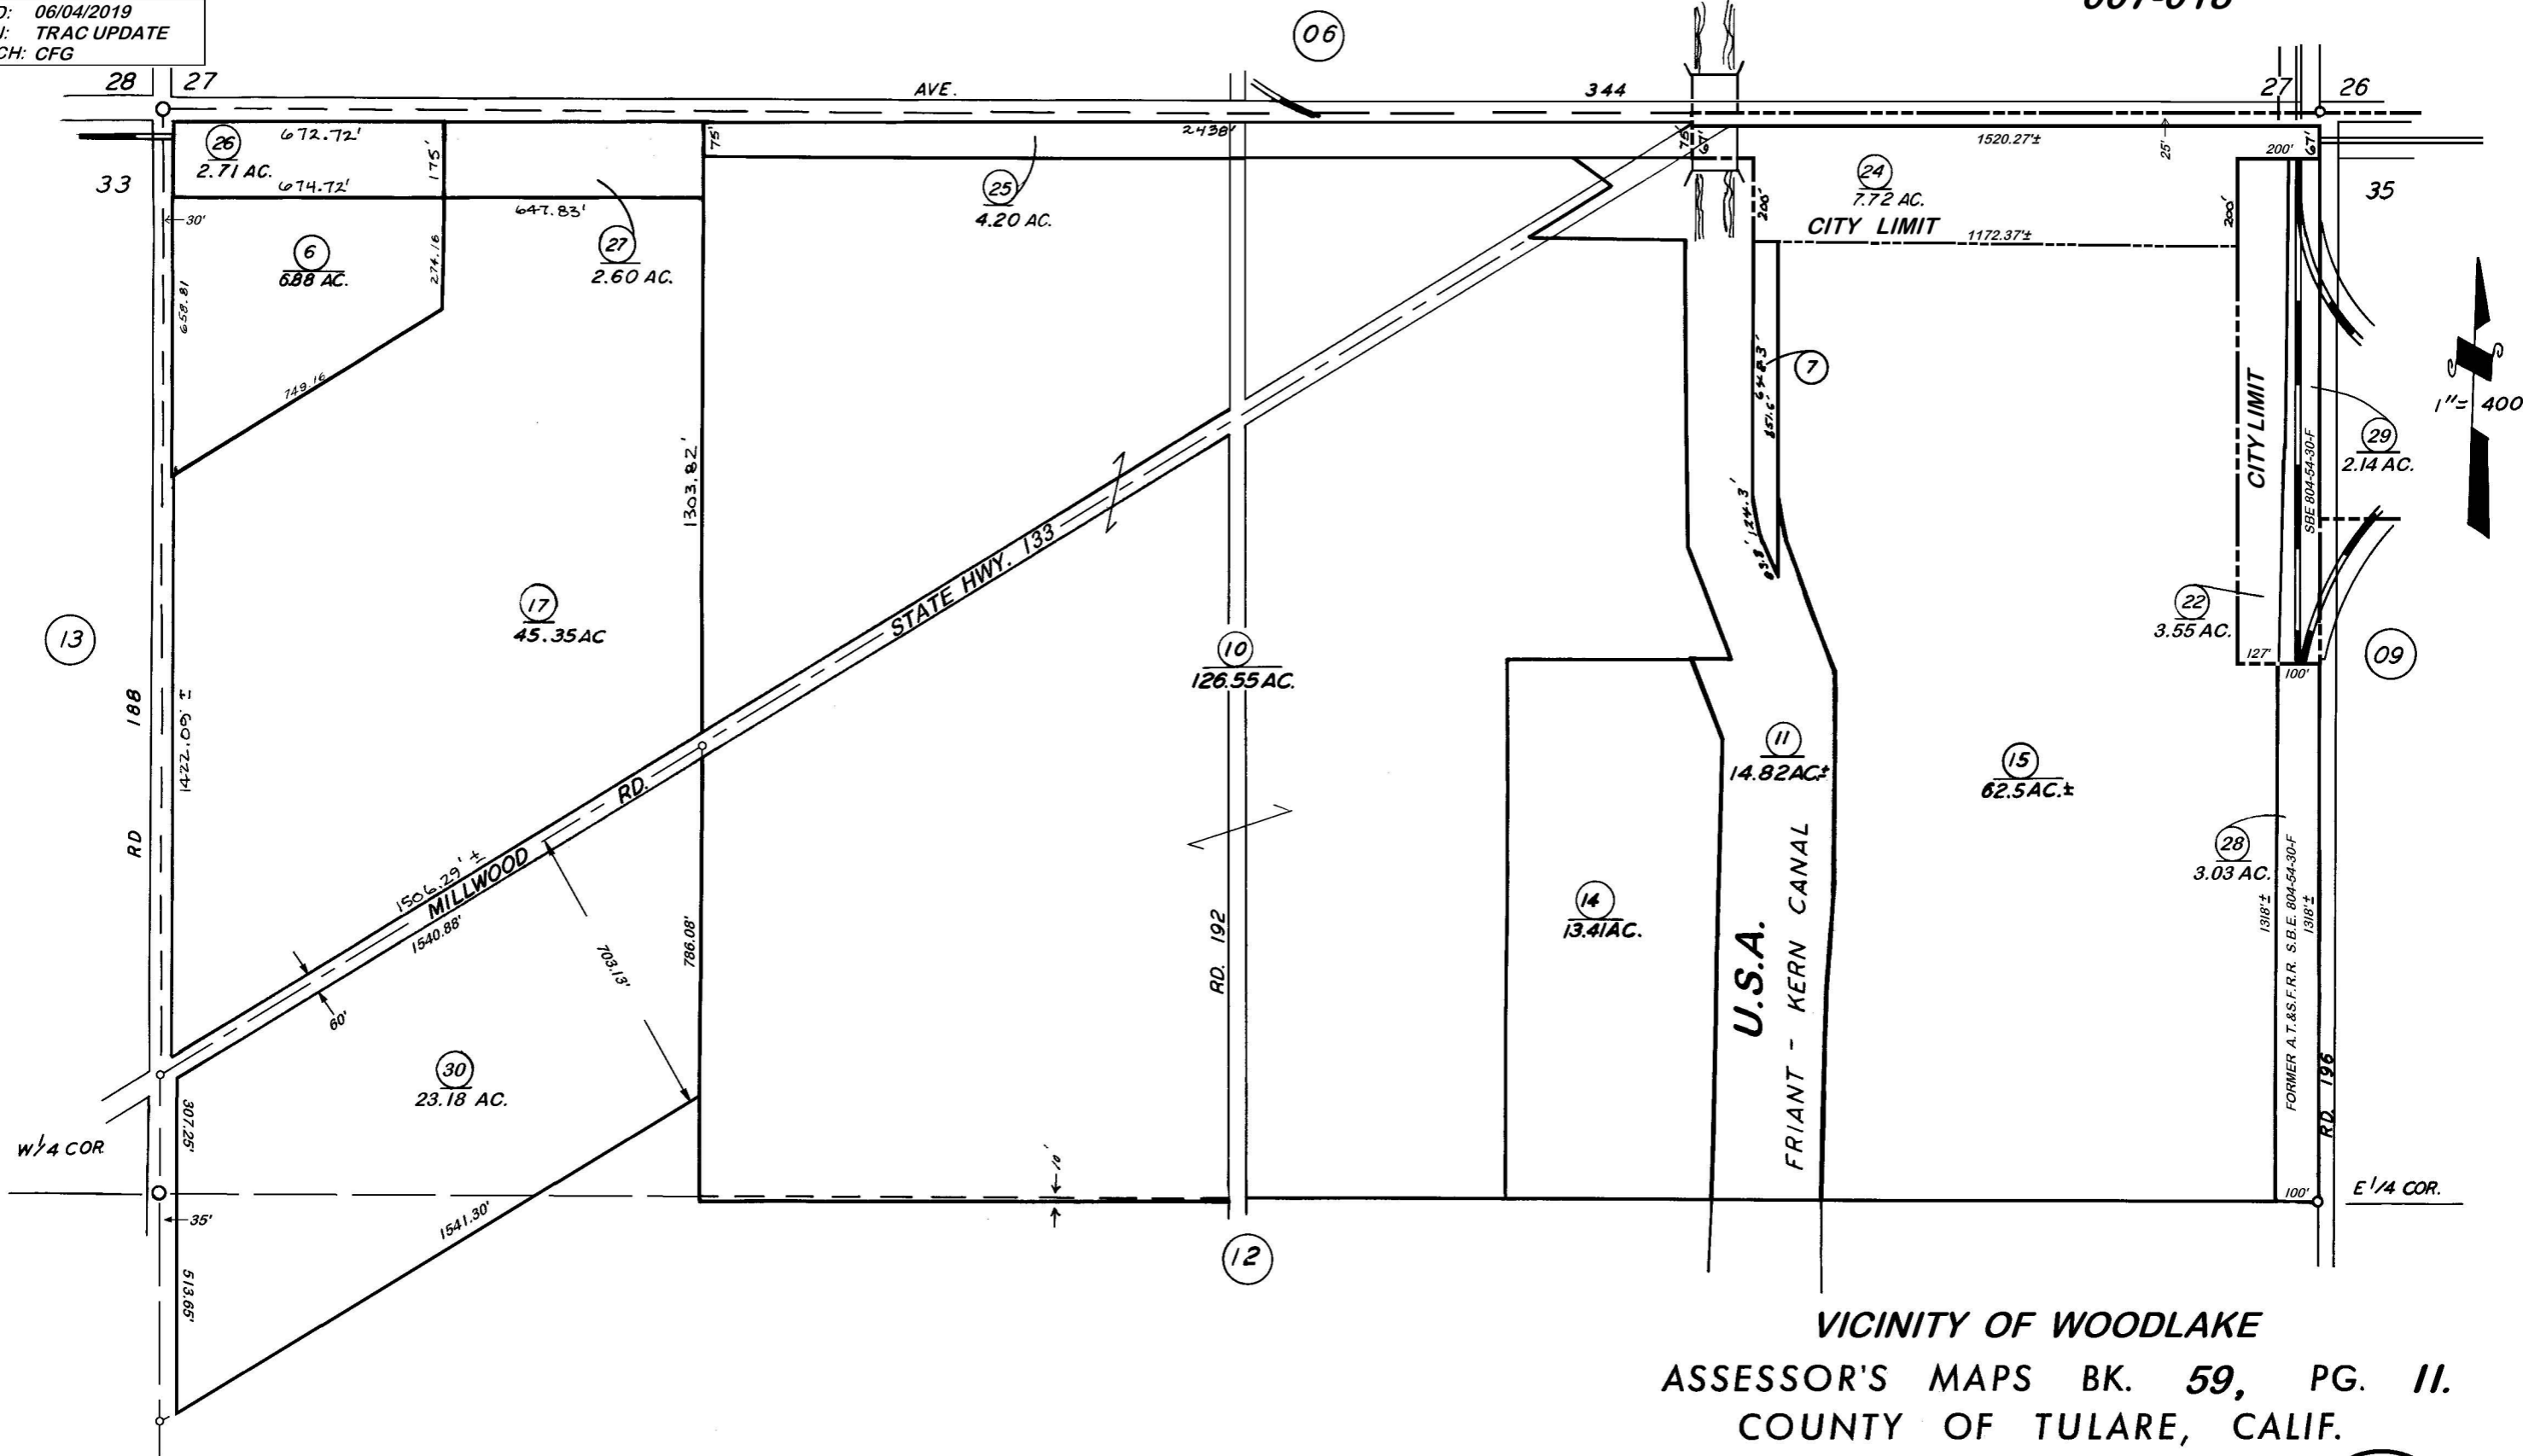

VICINITY OF WOODLAKE
ASSESSOR'S MAPS BK. 59, PG. 11.
COUNTY OF TULARE, CALIF.

NOTE — ASSESSOR'S BLOCK NUMBERS SHOWN IN ELLIPSES
ASSESSOR'S PARCEL NUMBERS SHOWN IN CIRCLES

