


1/2 SEC. 36, T.17 S., R.26 E., M.D.B. & M.

TAX CODE AREA **060-16**
 007-002 007-014
 007-021 007-022
 007-023 007-024
 161-004 161-013

DISCLAIMER
 THIS MAP WAS PREPARED FOR LOCAL PROPERTY ASSESSMENT PURPOSES ONLY. THE PARCELS SHOWN HEREON MAY NOT COMPLY WITH STATE AND LOCAL SUBDIVISION ORDINANCES. NO LIABILITY IS ASSUMED FOR THE USE OF THE INFORMATION HEREON. R & T CODE SEC. 327, 408.3, ETC.
 REVISED: 09/06/2017
 REASON: 2017-0030166
 CAD TECH: NFL

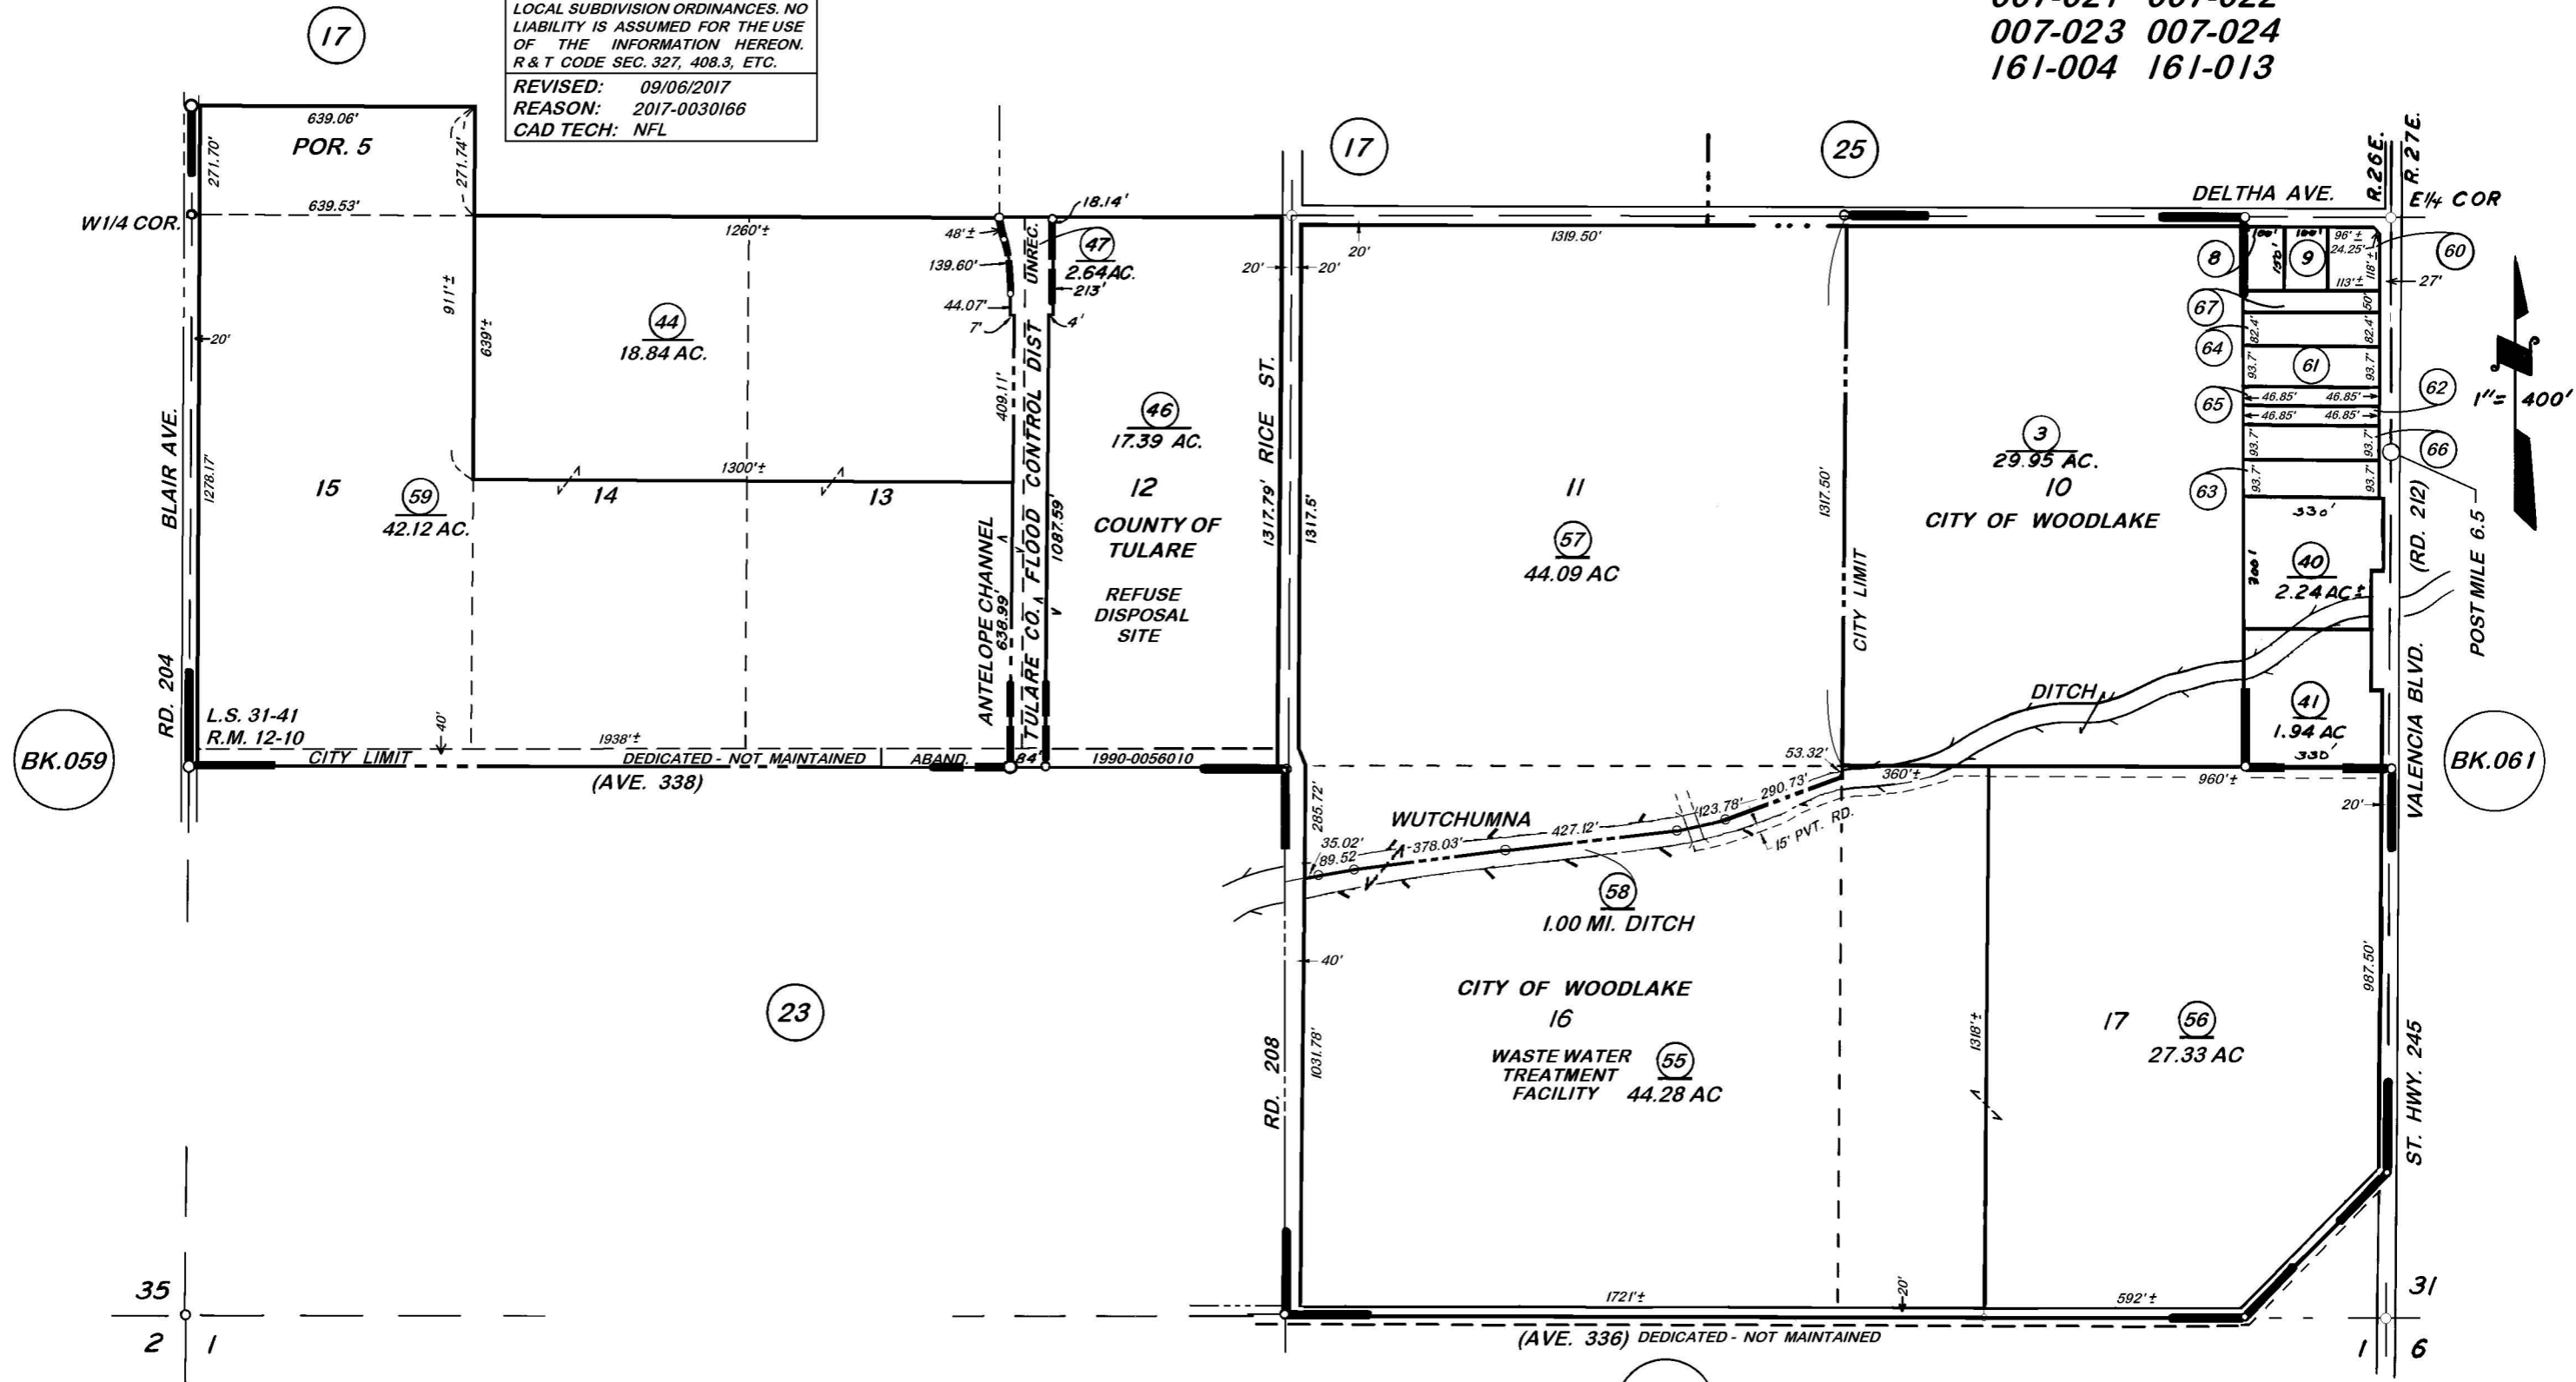

**POR. BLAIR TRACT, R.M. 12-10
 RECORD OF SURVEY, L.S. 15-51 (AVE. 338 ALIGNMENT)
 POR. ANTELOPE CHANNEL SURVEY, UNREC.
 POR. RECORD OF SURVEY, L.S. 31-41**

**VICINITY OF WOODLAKE
 ASSESSOR'S MAPS BK. 060, PG. 16
 COUNTY OF TULARE, CALIF.**

NOTE — ASSESSOR'S BLOCK NUMBERS SHOWN IN ELLIPSES
 ASSESSOR'S PARCEL NUMBERS SHOWN IN CIRCLES