


**DISCLAIMER**  
THIS MAP WAS PREPARED FOR LOCAL PROPERTY ASSESSMENT PURPOSES ONLY AND THE PARCELS SHOWN HEREON MAY NOT COMPLY WITH STATE AND LOCAL SUBDIVISION ORDINANCES, AND NO LIABILITY IS ASSUMED FOR THE USE OF THE INFORMATION SHOWN HEREON. R & T CODE SEC. 327, 408.3, ETC

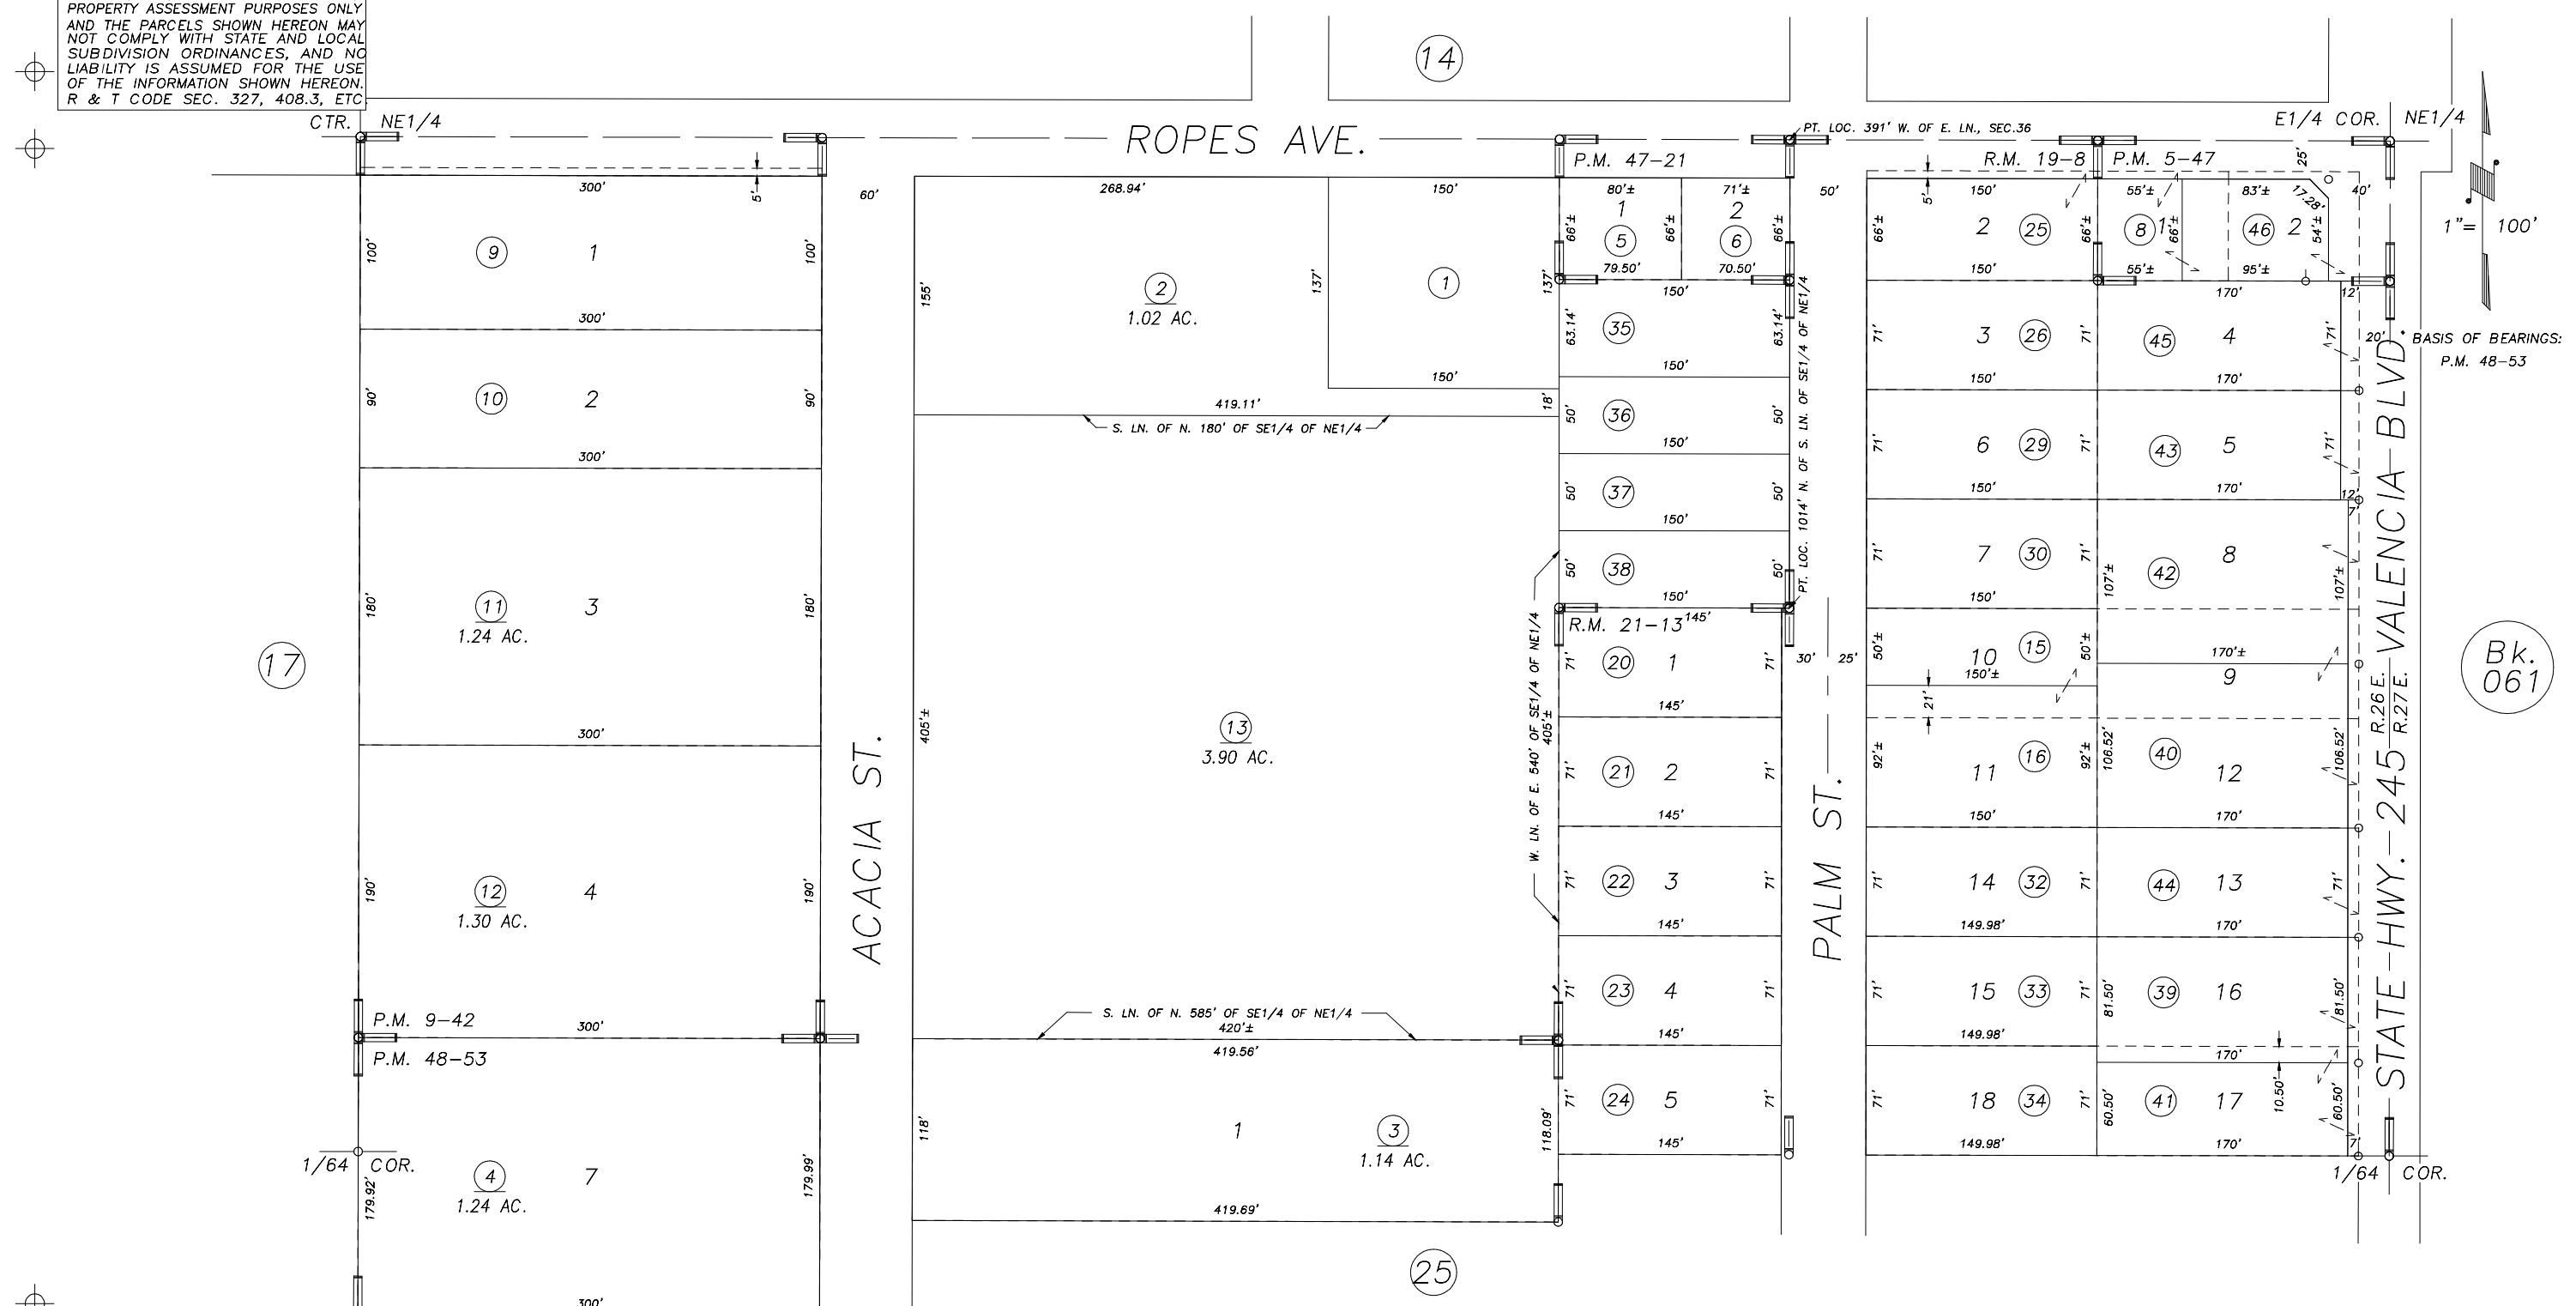

POR. LAKEVIEW SUBDIVISION, R.M. 19-8  
 POR. LAGUNA SUBDIVISION, R.M. 21-13  
 PARCEL MAP NO. 447, P.M. 5-47  
 PARCEL MAP NO. 841, P.M. 9-42  
 PARCEL MAP NO. 4616, P.M. 47-21  
 POR. PARCEL MAP NO. 4748, P.M. 48-53

CITY OF WOODLAKE  
 ASSESSOR'S MAPS BK.060 , PG24  
 COUNTY OF TULARE, CALIFORNIA, U.S.A.

NOTE: Assessor's Parcel Numbers Shown in Circles (1) (123)  
 Assessor's Block Numbers Shown in Ellipses

2016-0008246	1/30/2017	NFL
REVISION	DATE	TECH