


S1/2 OF SE1/4 OF NE1/4 SEC.36, T.17S., R.26E., M.D.B.&M.

Tax Area Codes 060-25
007-006

DISCLAIMER
THIS MAP WAS PREPARED FOR LOCAL
PROPERTY ASSESSMENT PURPOSES ONLY
AND THE PARCELS SHOWN HEREON MAY
NOT COMPLY WITH STATE AND LOCAL
SUBDIVISION ORDINANCES, AND NO
LIABILITY IS ASSUMED FOR THE USE
OF THE INFORMATION SHOWN HEREON.
R & T CODE SEC. 327, 408.3, ETC

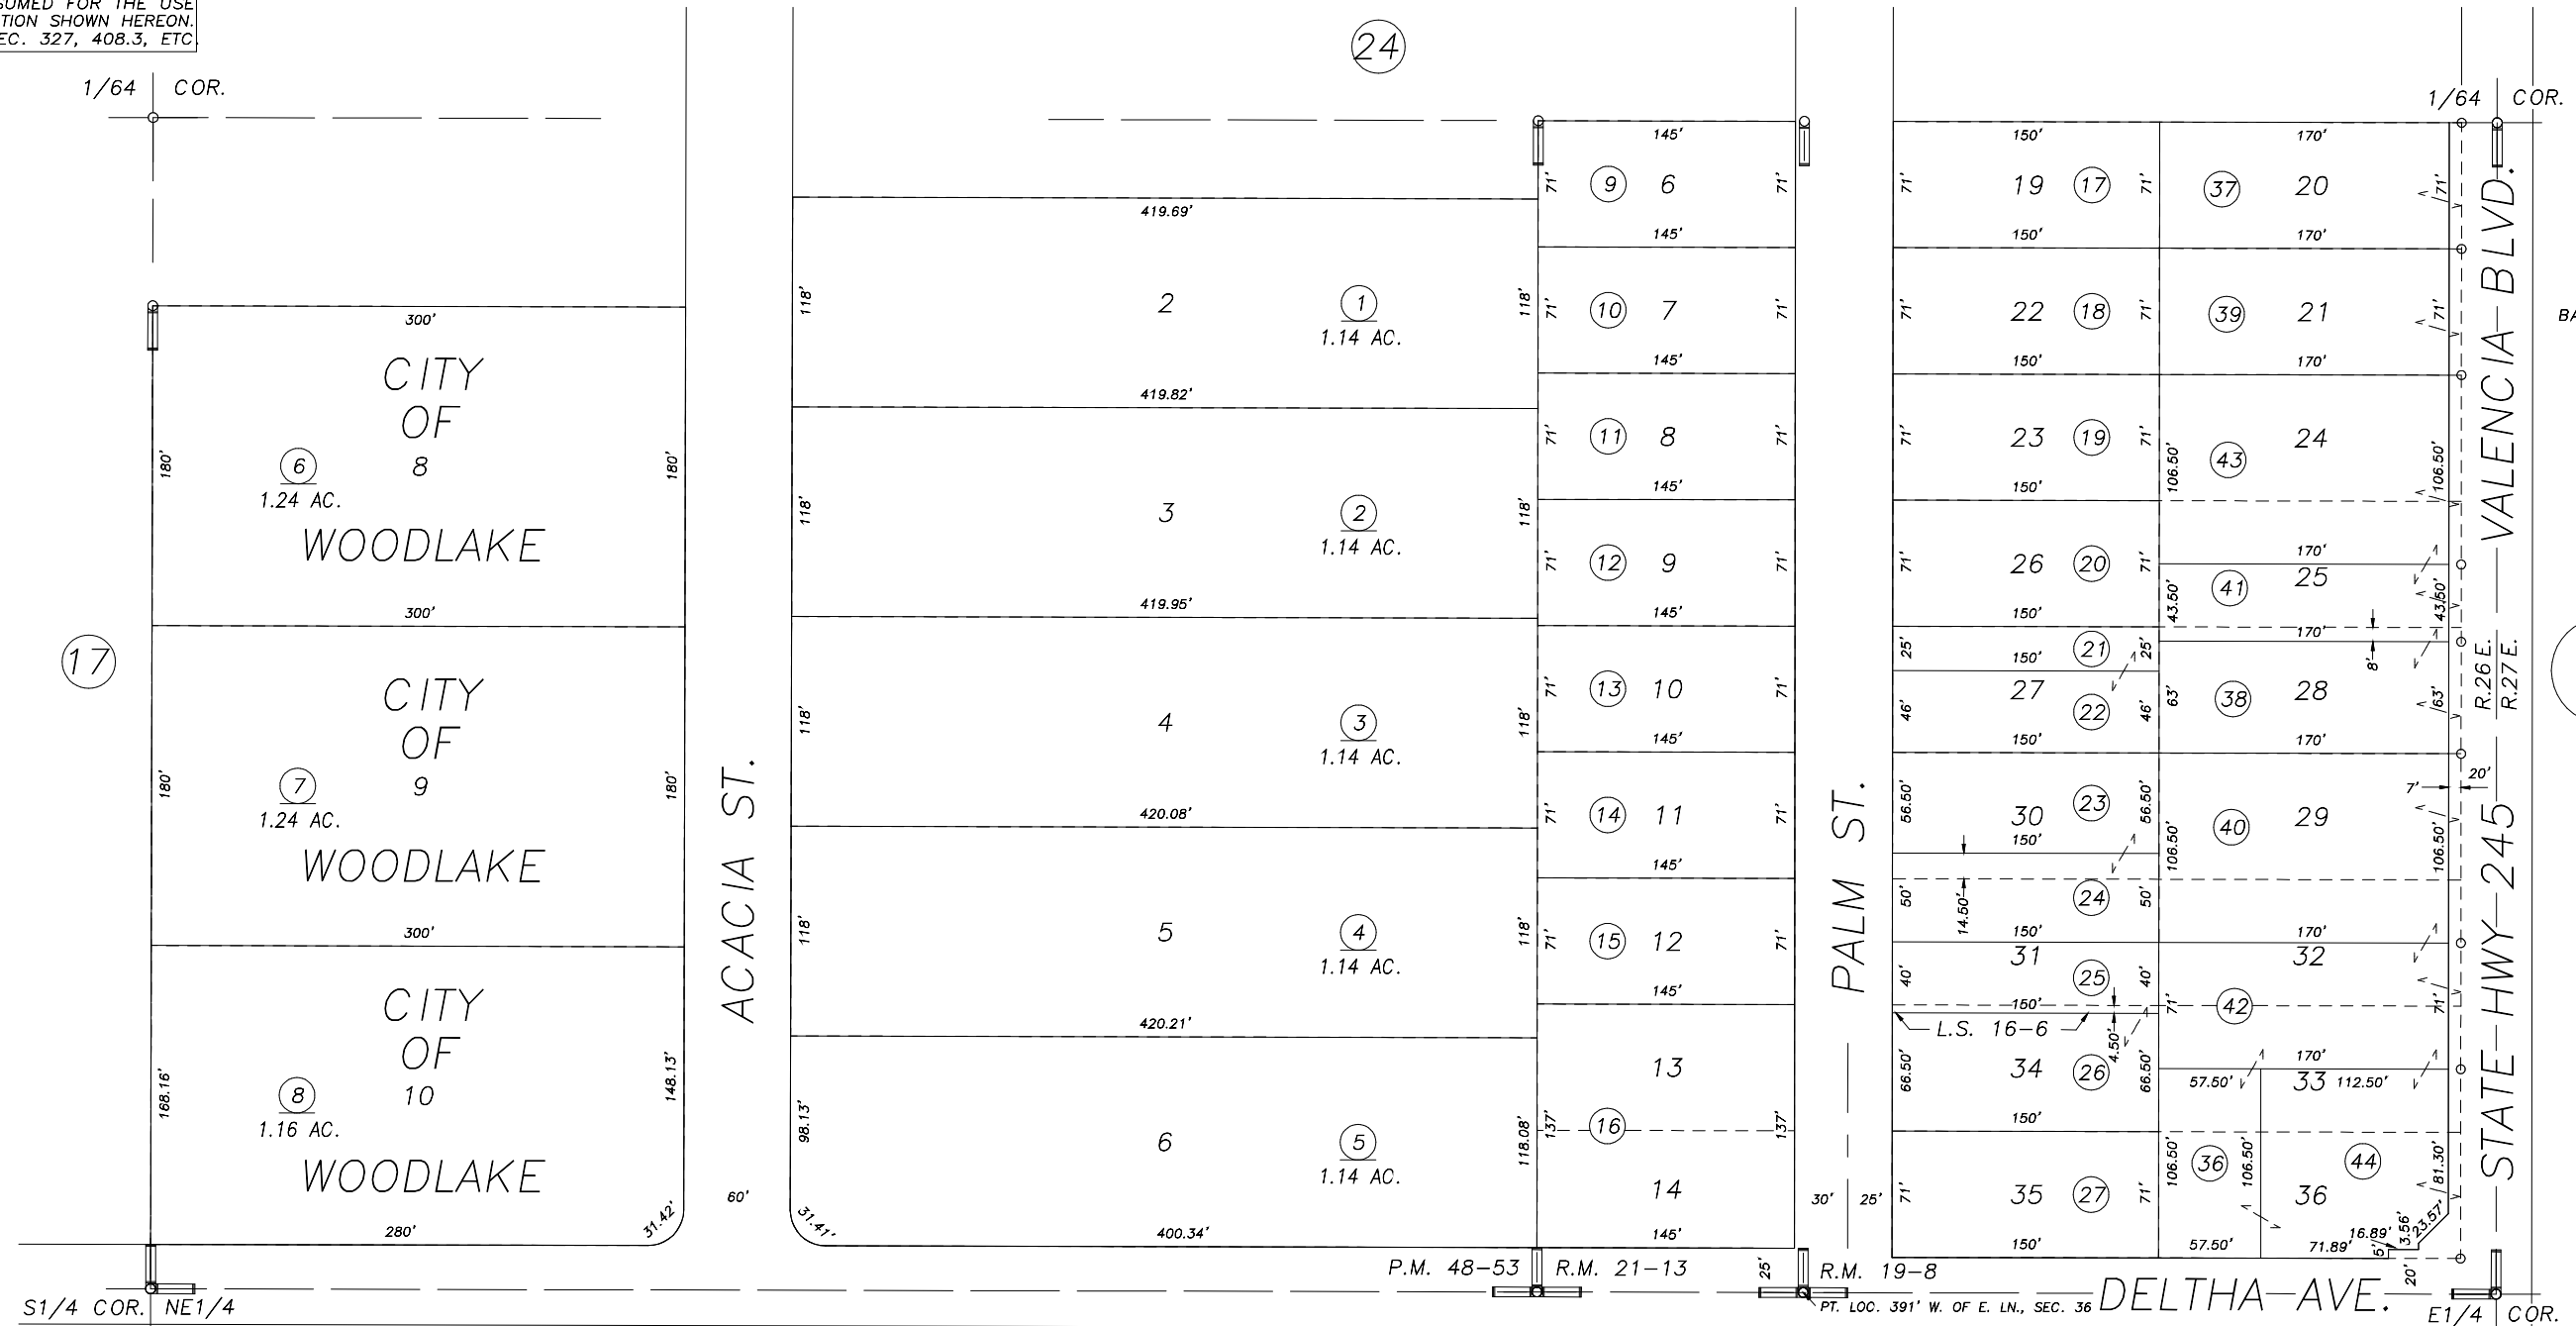

POR. LAKEVIEW SUBDIVISION, R.M. 19-8
RECORD OF SURVEY, L.S. 16-6
POR. LAGUNA SUBDIVISION, R.M. 21-13
POR. PARCEL MAP NO. 4748, P.M. 48-53

CITY OF WOODLAKE
ASSESSOR'S MAPS BK.060 , PG25
COUNTY OF TULARE, CALIFORNIA, U.S.A.

NOTE: Assessor's Parcel Numbers Shown in Circles (1) (123)
Assessor's Block Numbers Shown in Elipses (123)

2016-0052414	01/30/2017	NFL
REVISION	DATE	TECH