


**DISCLAIMER**  
 THIS MAP WAS PREPARED FOR LOCAL PROPERTY ASSESSMENT PURPOSES ONLY. THE PARCELS SHOWN HEREON MAY NOT COMPLY WITH STATE AND LOCAL SUBDIVISION ORDINANCES. NO LIABILITY IS ASSUMED FOR THE USE OF THE INFORMATION HEREON. R & T CODE SEC. 327, 408.3, ETC.  
 REVISED: 8/20/2018  
 REASON: 2017-0075664  
 CAD TECH: NFL

N 1/2 OF SW 1/4 OF SW 1/4 SEC. 30, T. 17S., R. 27E., M.D.B. & M.

TAX CODE AREA **061-14**  
 007-006

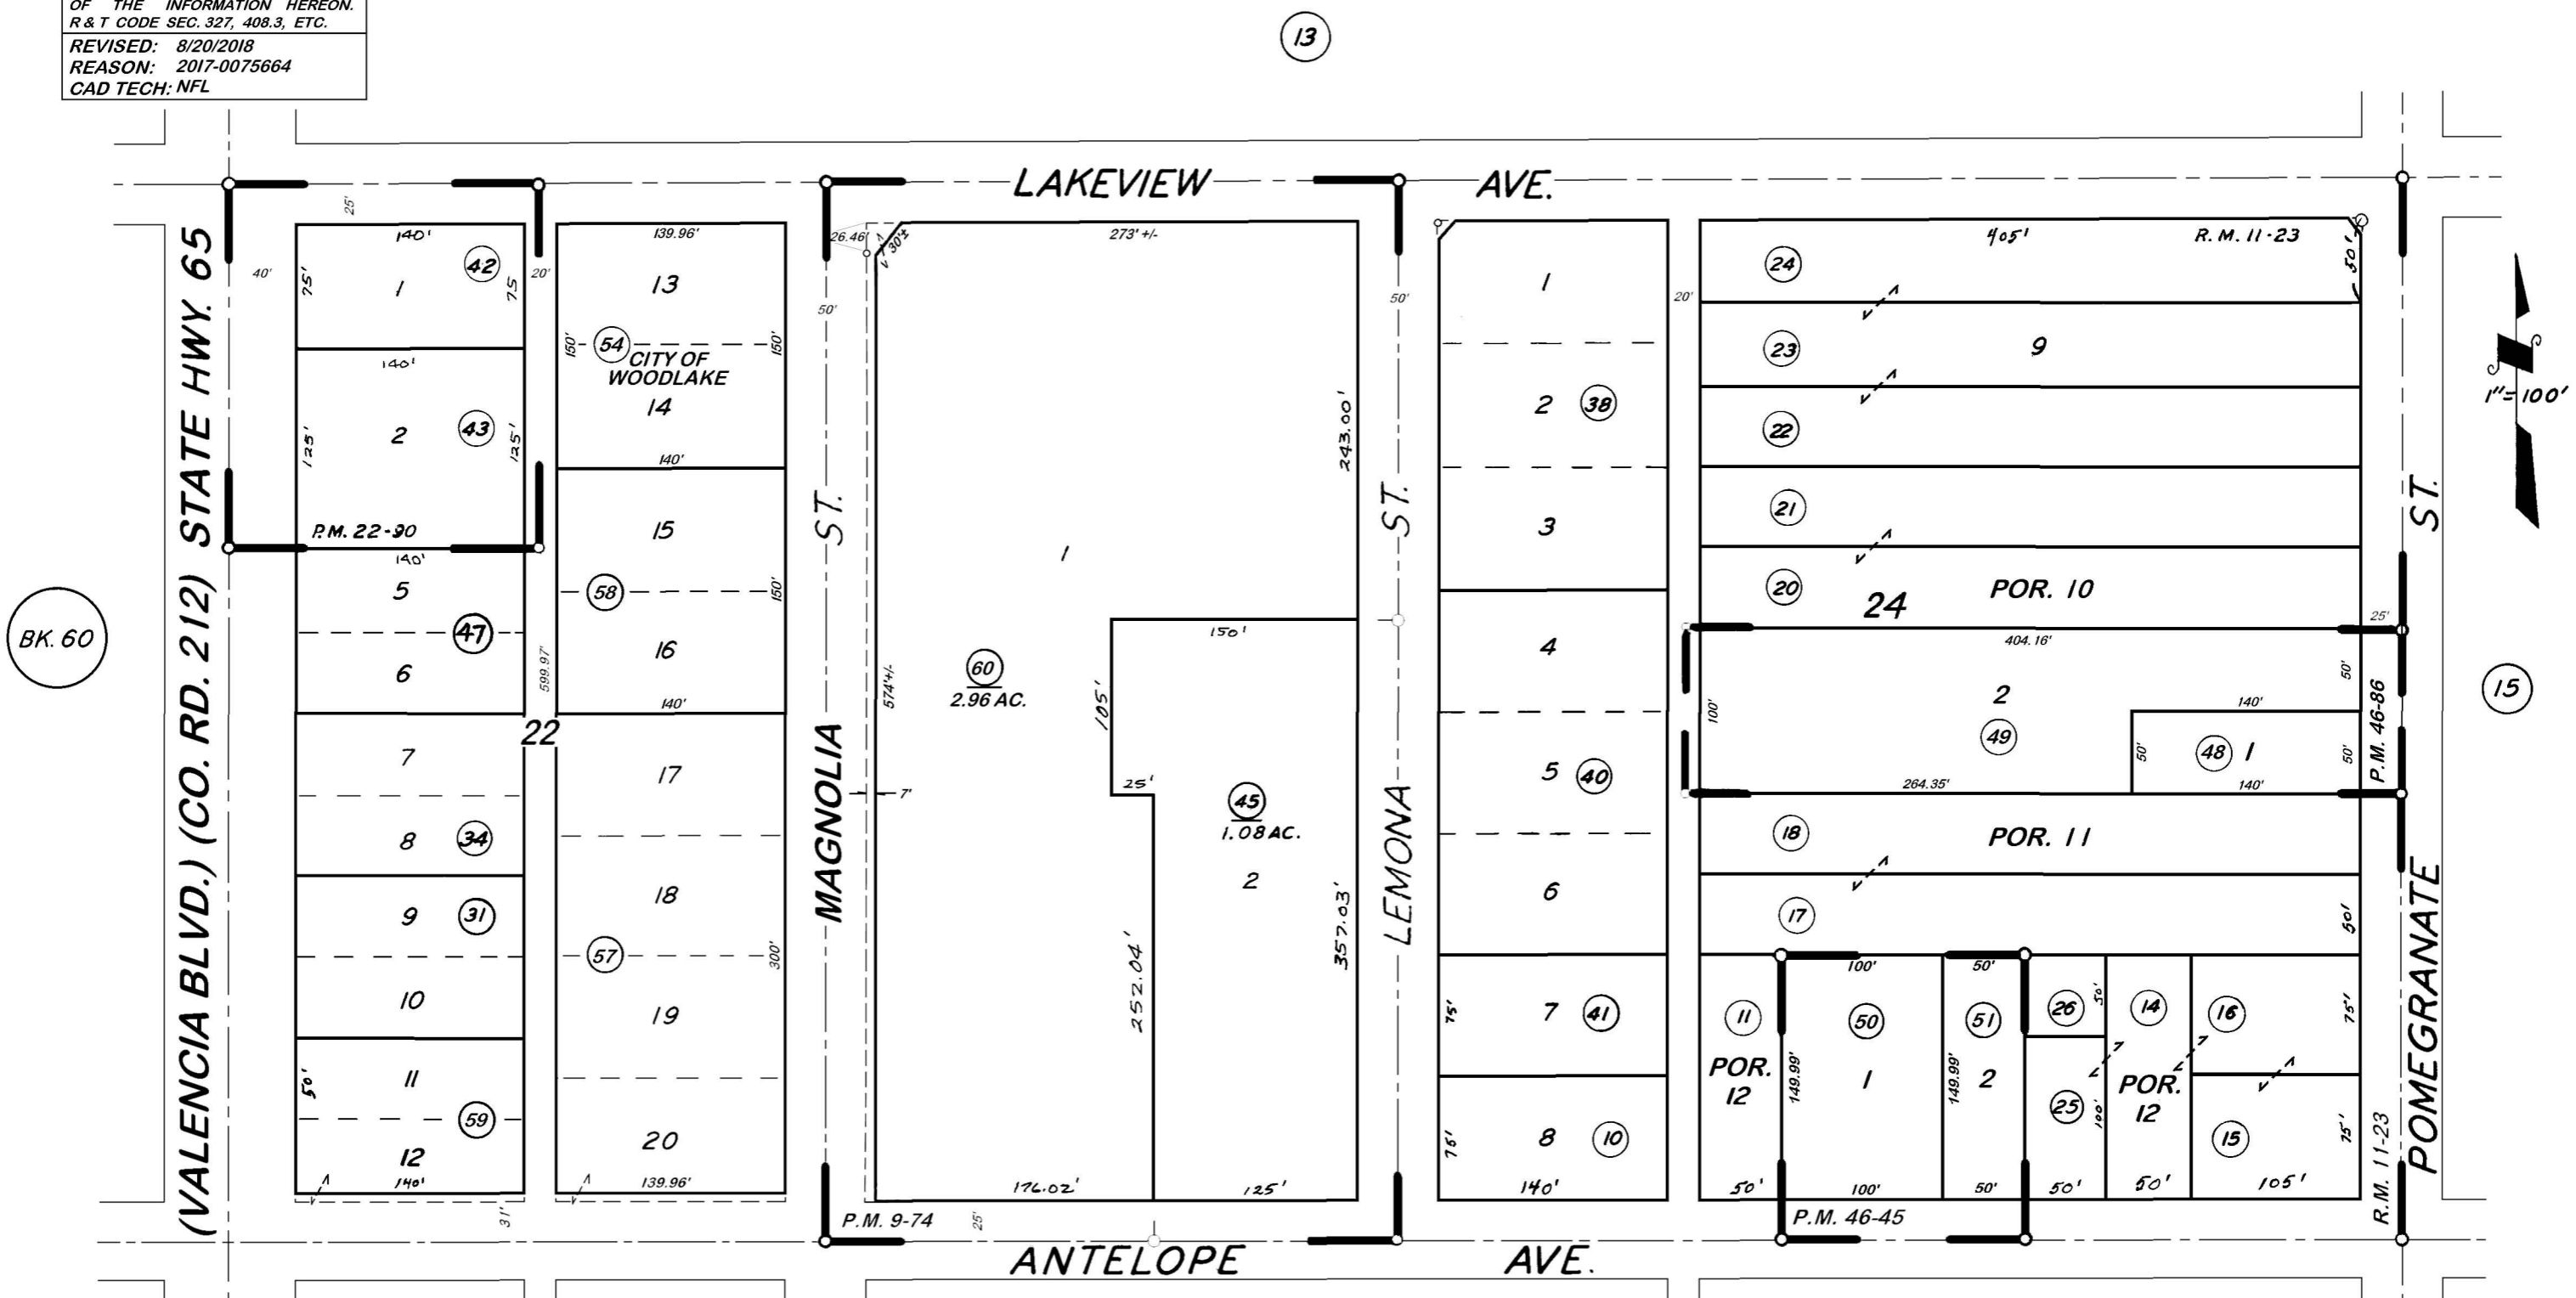

TOWNSITE OF WOODLAKE, R.M. 11-23  
 PARCEL MAP NO. 873, P.M. 9-74  
 PARCEL MAP NO. 2189, P.M. 22-90  
 PARCEL MAP NO. 4581, P.M. 46-86  
 PARCEL MAP NO. 4540, P.M. 46-45

**CITY OF WOODLAKE**  
 ASSESSOR'S MAPS BK. 061, PG. 14  
 COUNTY OF TULARE, CALIF.

NOTE — ASSESSOR'S BLOCK NUMBERS SHOWN IN ELLIPSES ○  
 ASSESSOR'S PARCEL NUMBERS SHOWN IN CIRCLES ○