


DISCLAIMER
 THIS MAP WAS PREPARED FOR LOCAL PROPERTY ASSESSMENT PURPOSES ONLY. THE PARCELS SHOWN HEREON MAY NOT COMPLY WITH STATE AND LOCAL SUBDIVISION ORDINANCES. NO LIABILITY IS ASSUMED FOR THE USE OF THE INFORMATION HEREON. R & T CODE SEC. 327, 408.3, ETC.
 REVISED: 7/15/2019
 REASON: 2017-0040790
 CAD TECH: CFG

NLY. POR. SEC. 33, T.17S., R.27E., M.D.B. & M.

TAX CODE AREA
 161-011

064-04

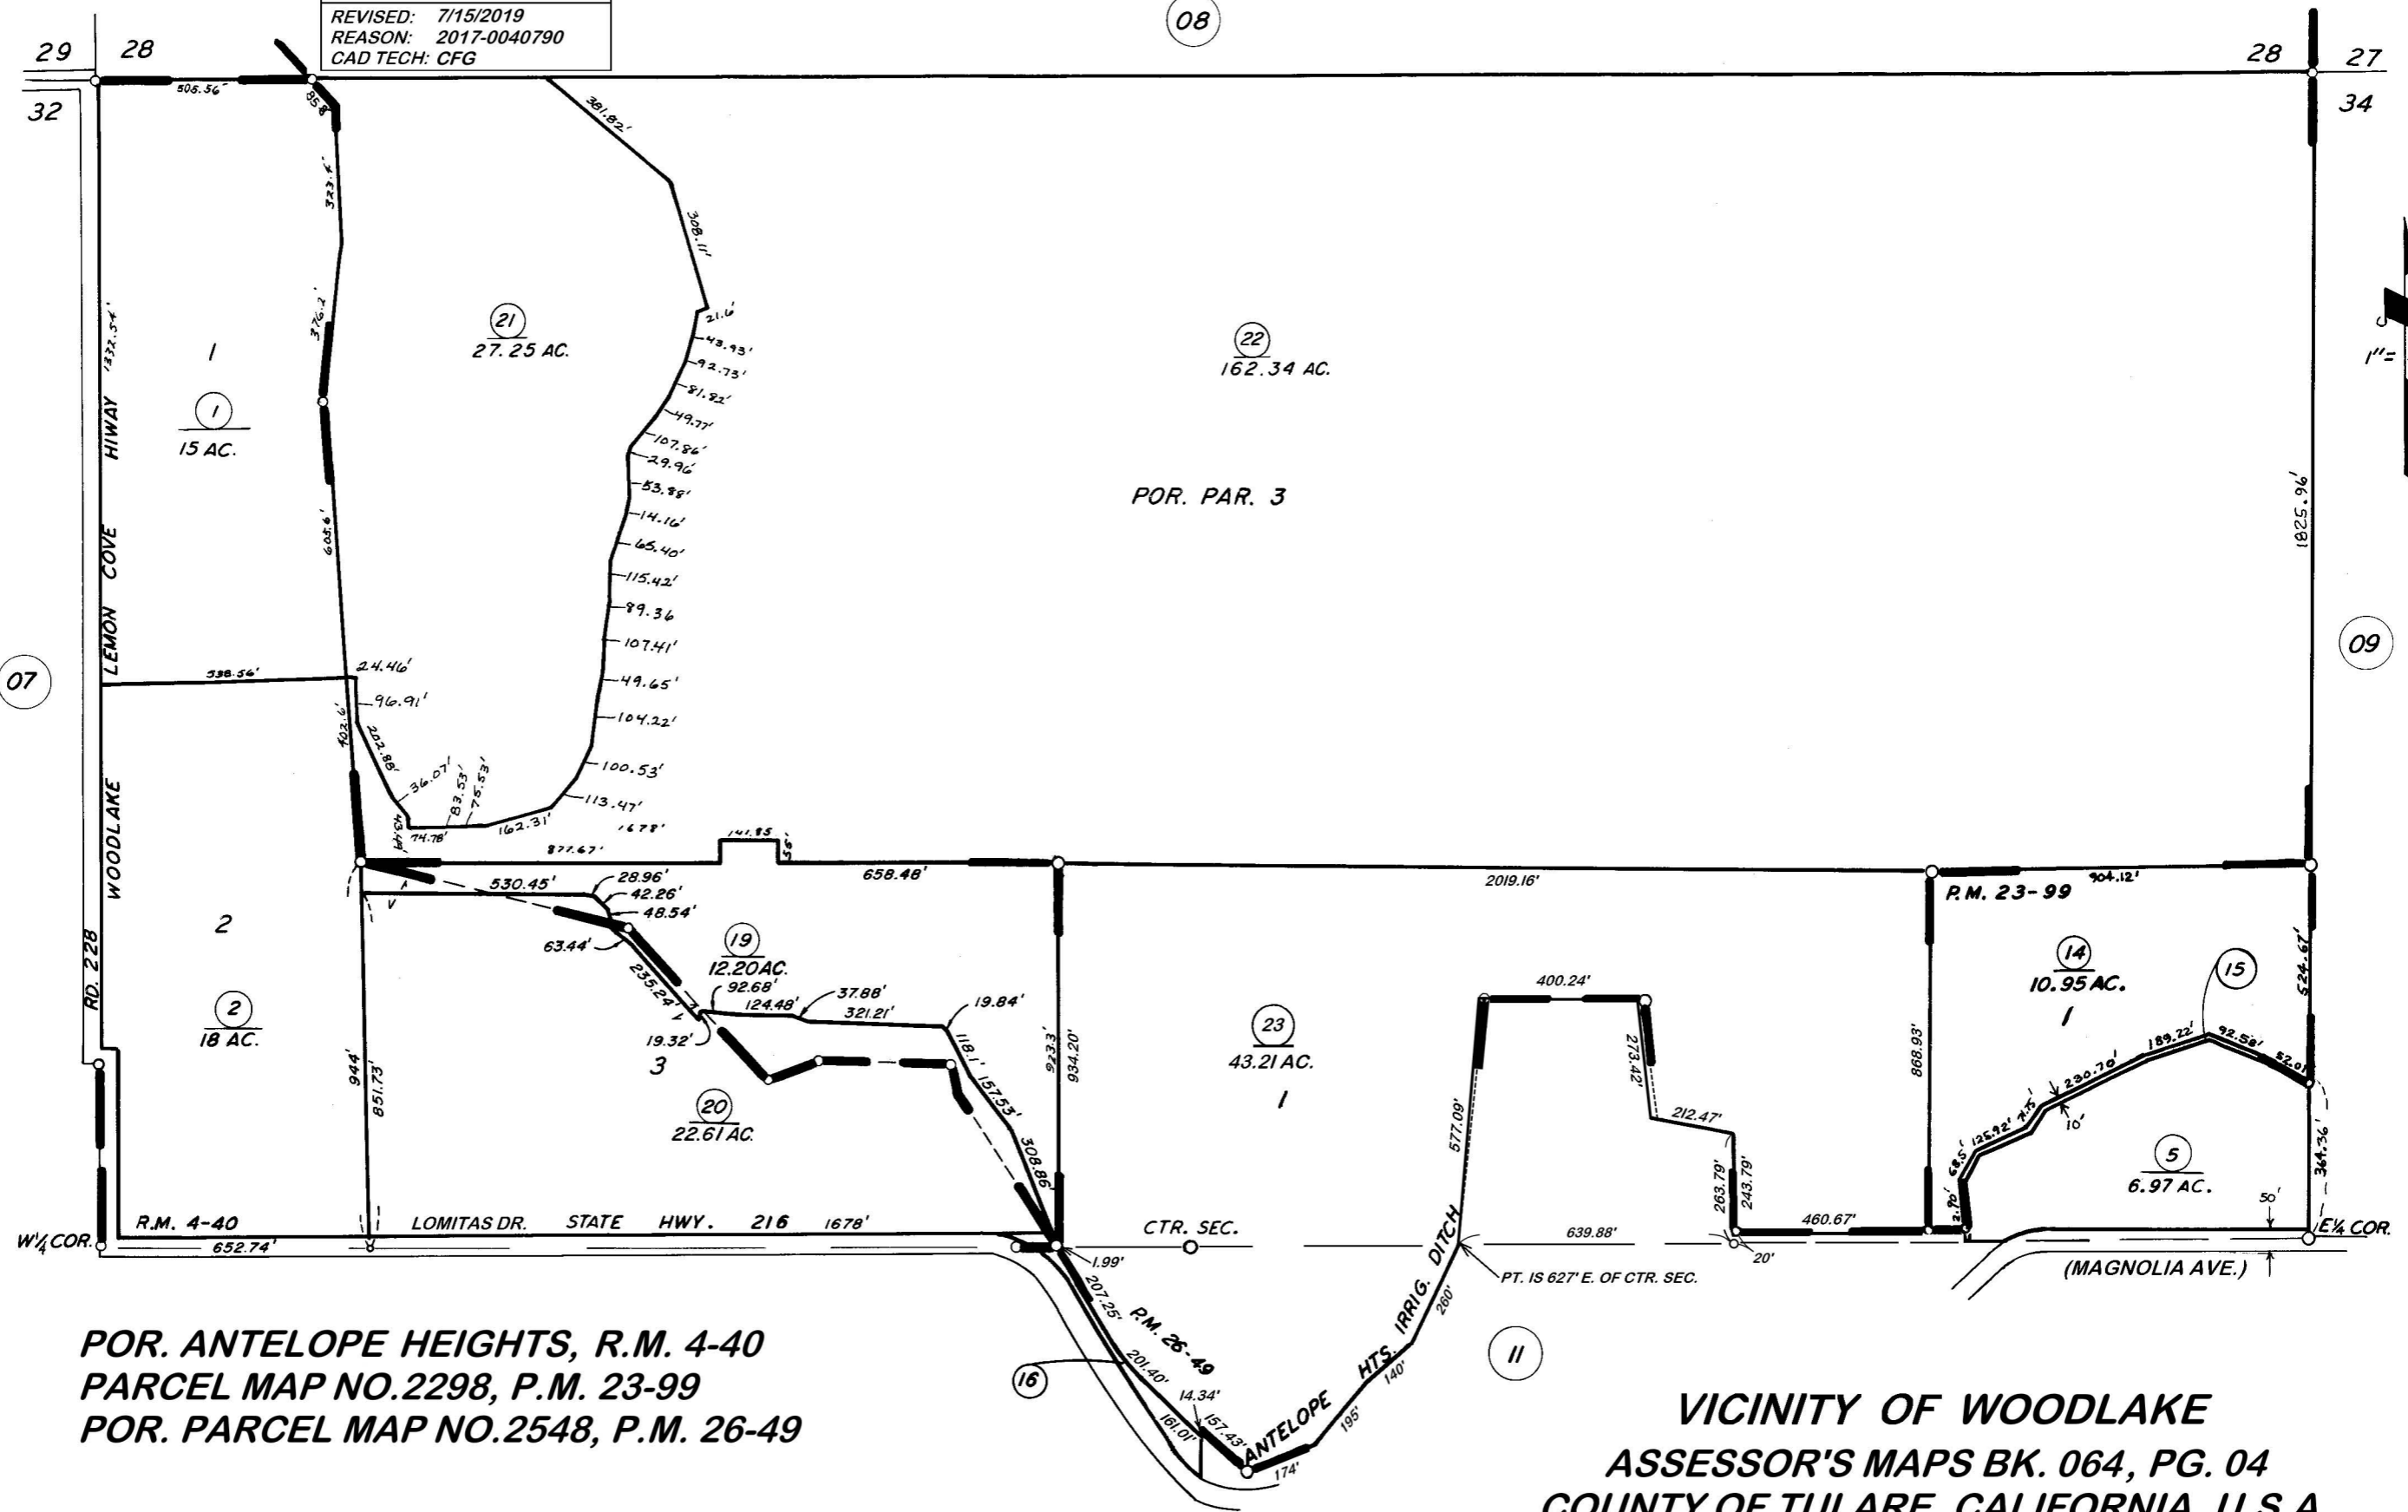

POR. ANTELOPE HEIGHTS, R.M. 4-40
 PARCEL MAP NO. 2298, P.M. 23-99
 POR. PARCEL MAP NO. 2548, P.M. 26-49

VICINITY OF WOODLAKE
 ASSESSOR'S MAPS BK. 064, PG. 04
 COUNTY OF TULARE, CALIFORNIA, U.S.A.

NOTE - ASSESSOR'S BLOCK NUMBERS SHOWN IN ELLIPSES
 ASSESSOR'S PARCEL NUMBERS SHOWN IN CIRCLES

123