
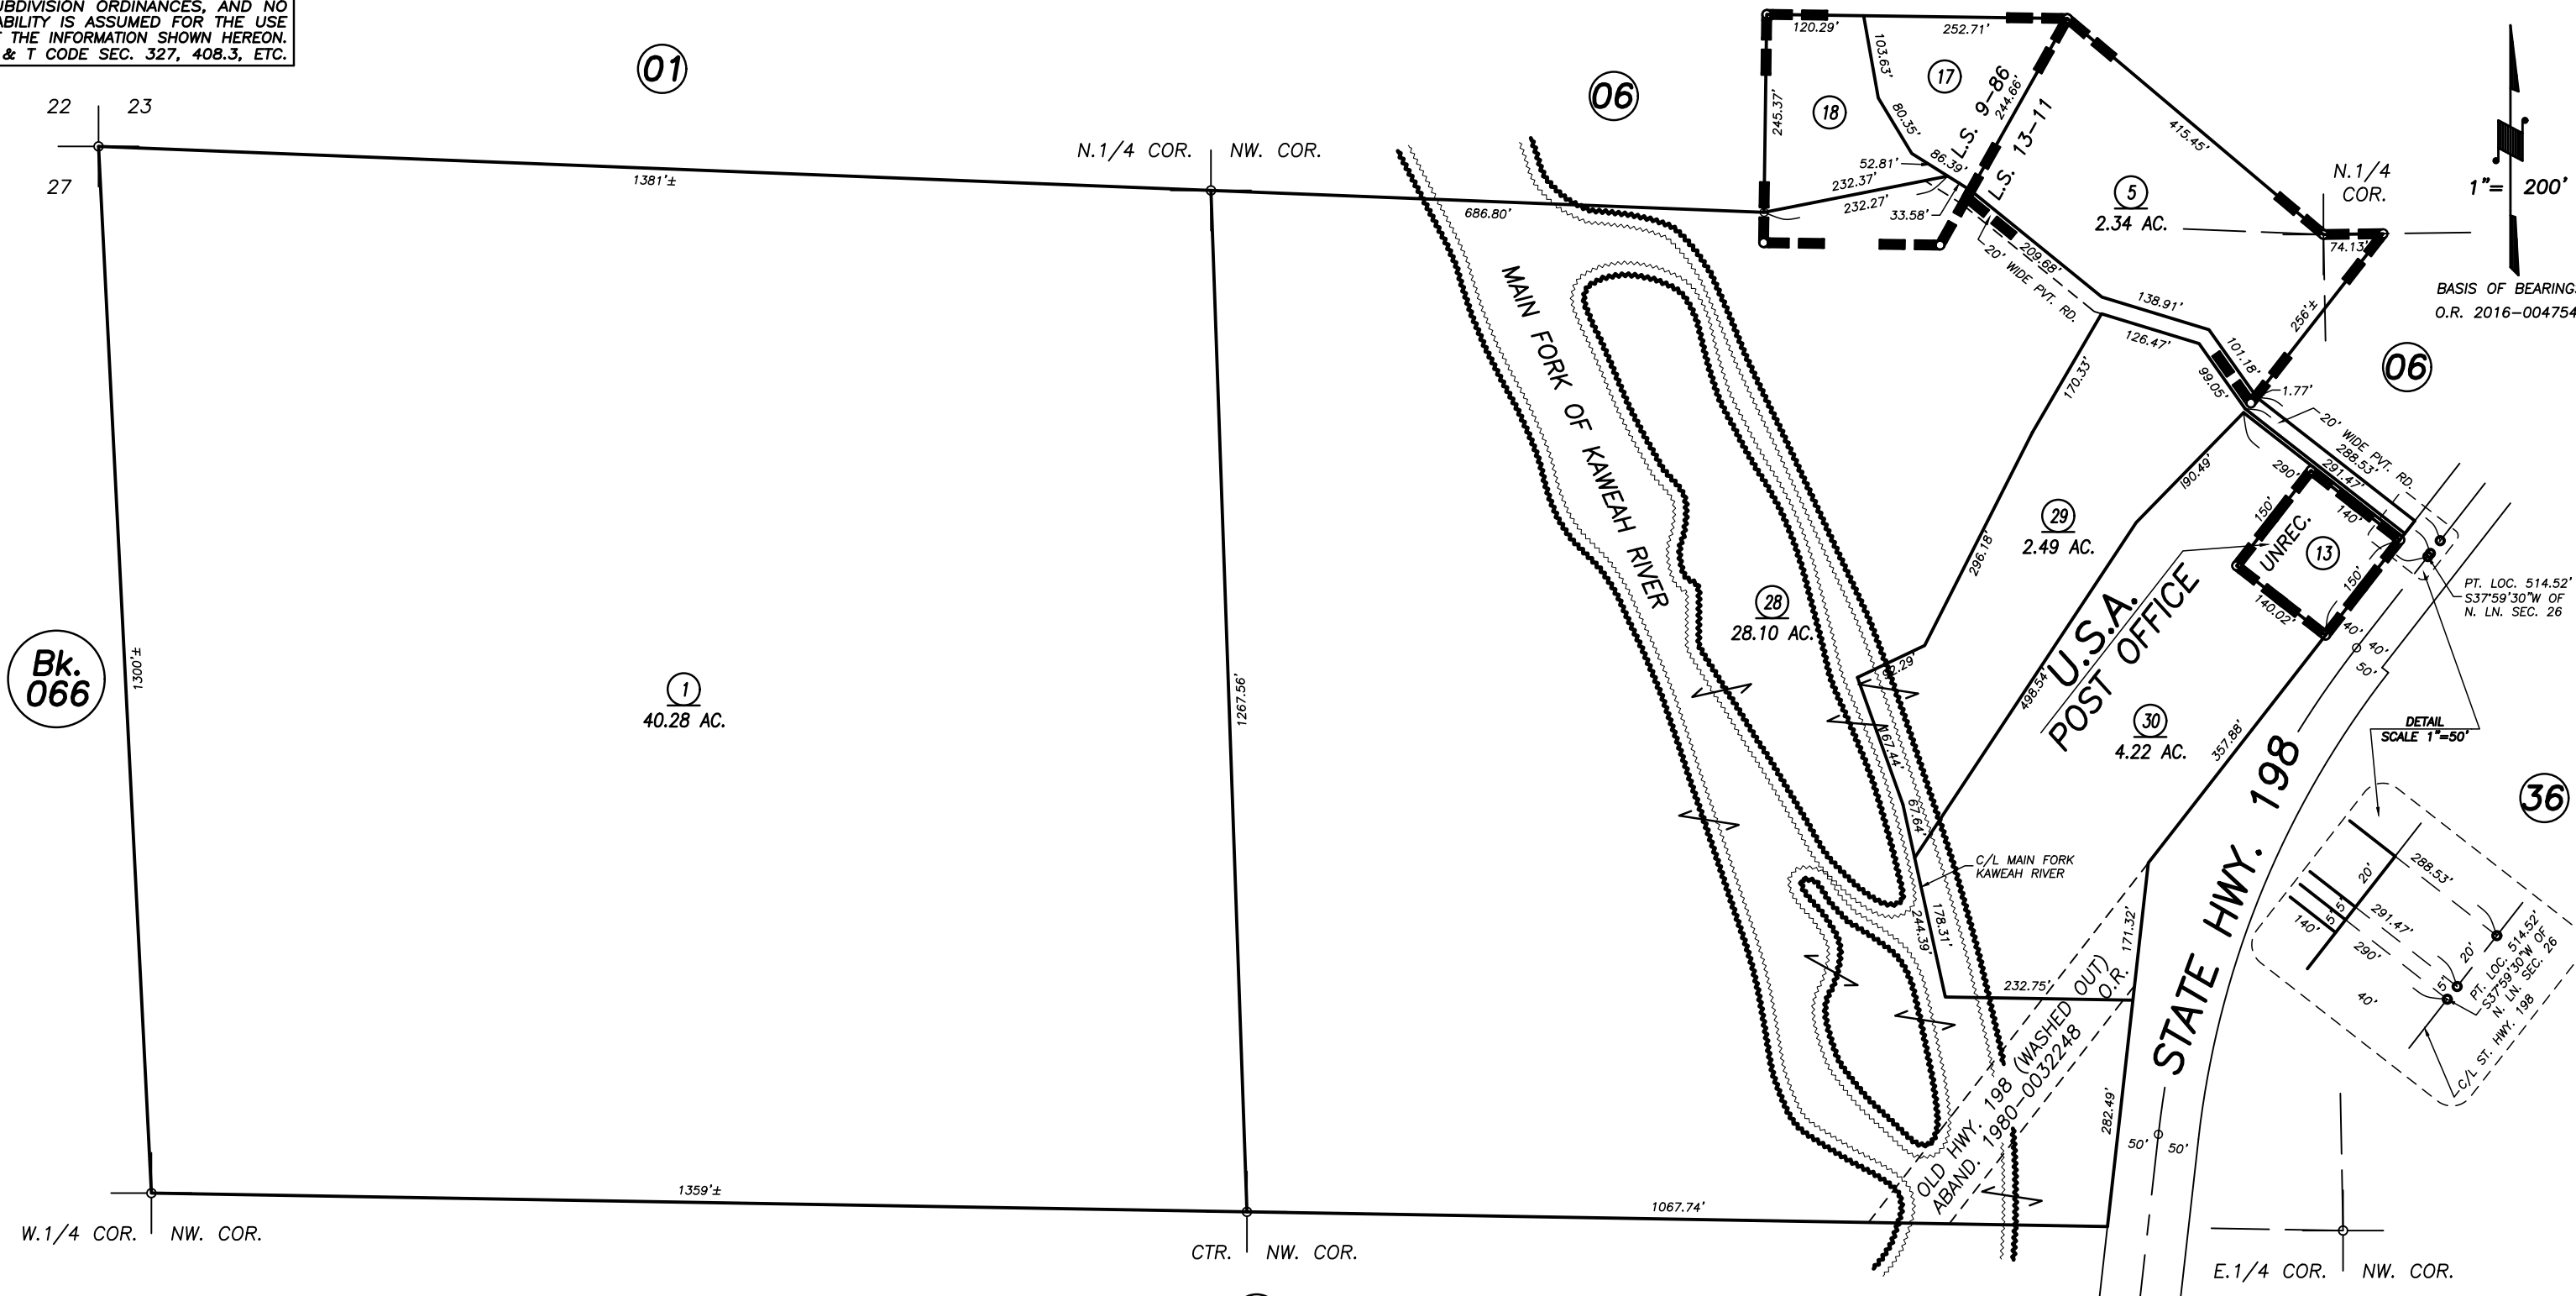
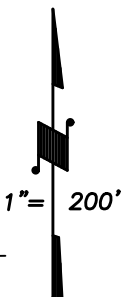


N1/2 OF NW1/4 SEC.26, T.17S., R.28E., M.D.B.&M.

Tax Area Codes 068-07

161-011
146-009

DISCLAIMER
THIS MAP WAS PREPARED FOR LOCAL PROPERTY ASSESSMENT PURPOSES ONLY AND THE PARCELS SHOWN HEREON MAY NOT COMPLY WITH STATE AND LOCAL SUBDIVISION ORDINANCES, AND NO LIABILITY IS ASSUMED FOR THE USE OF THE INFORMATION SHOWN HEREON. R & T CODE SEC. 327, 408.3, ETC.

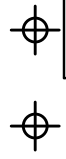

BASIS OF BEARINGS:
O.R. 2016-0047546

DETAIL
SCALE 1"=50'

CORR. RECORD OF SURVEY, L.S. 9-86
RECORD OF SURVEY, L.S. 13-11
POSTAL SERVICE SURVEY, UNREC.

VICINITY OF THREE RIVERS
ASSESSOR'S MAPS BK. 068 , PG. 07
COUNTY OF TULARE, CALIFORNIA, U.S.A.

NOTE: Assessor's Parcel Numbers Shown in Circles ① 123
Assessor's Block Numbers Shown in Ellipses ① 123

2018-0052166	12/18/2018	NFL
REVISION	DATE	TECH