
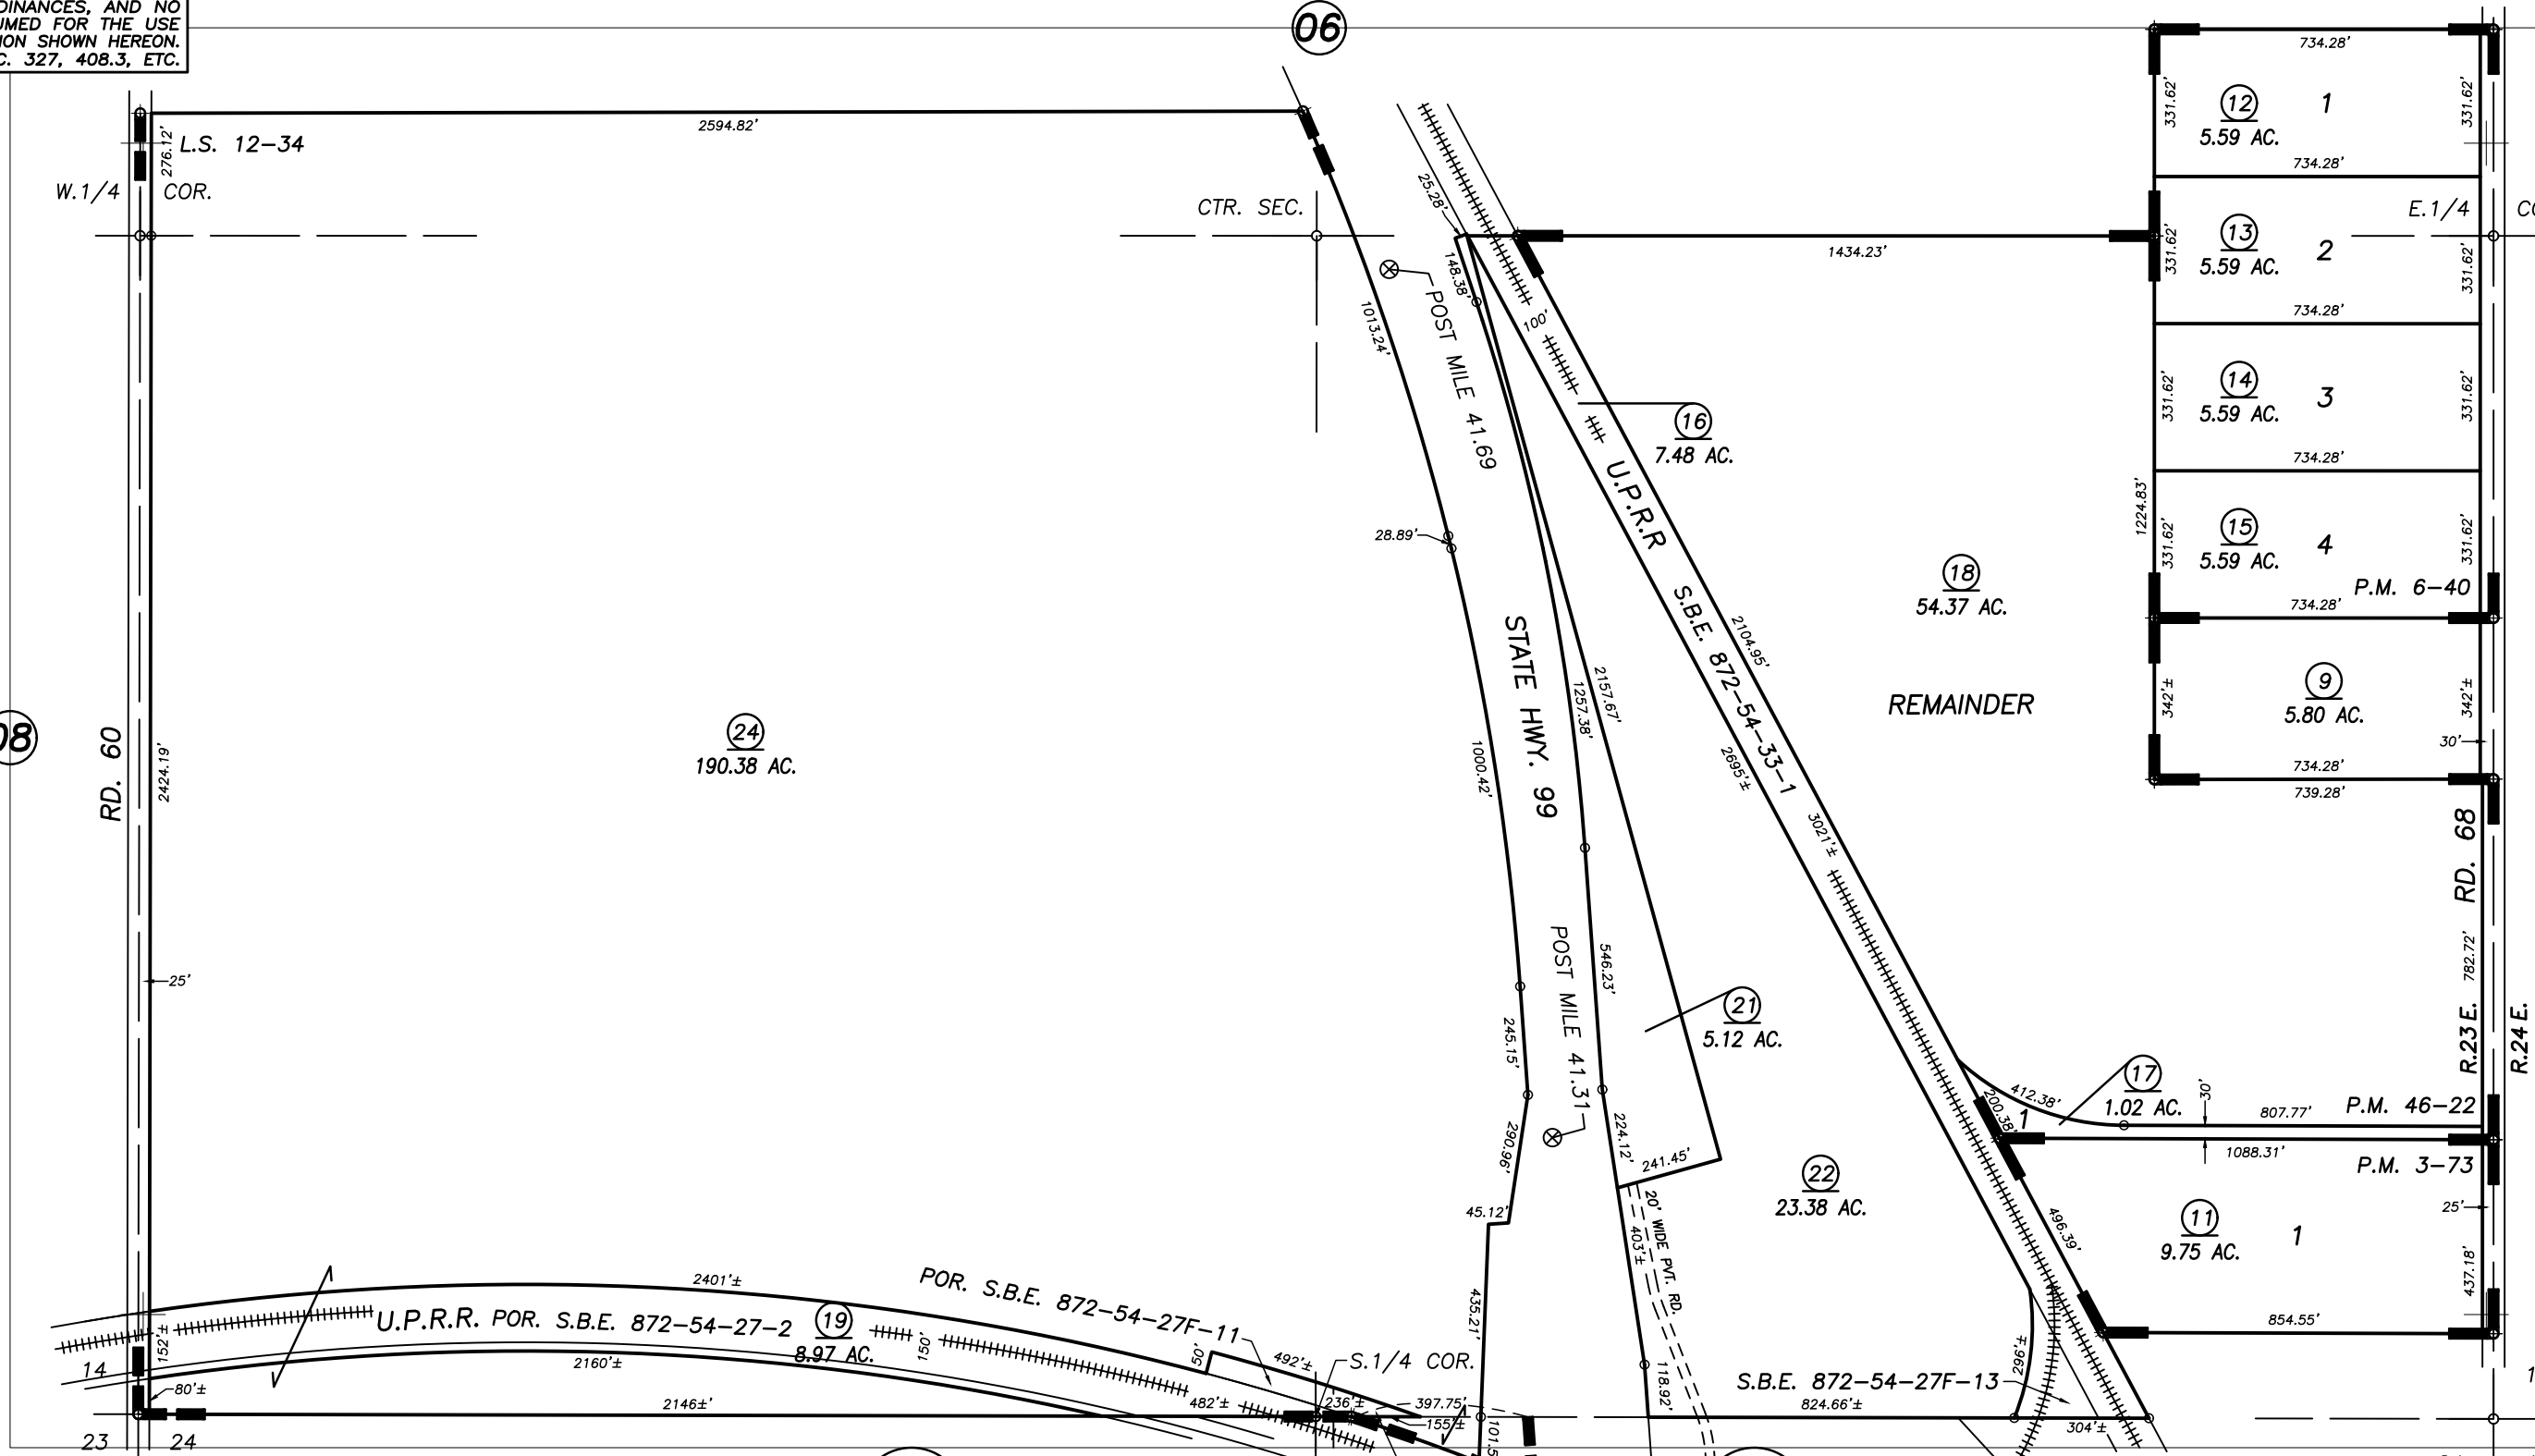
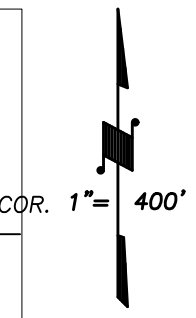


S1/2 SEC.13, T.18., R.23E., M.D.B.&M.

Tax Area Codes 072-05

153-115 153-116 153-117 153-118
153-057 153-059 153-065

DISCLAIMER
THIS MAP WAS PREPARED FOR LOCAL PROPERTY ASSESSMENT PURPOSES ONLY AND THE PARCELS SHOWN HEREON MAY NOT COMPLY WITH STATE AND LOCAL SUBDIVISION ORDINANCES, AND NO LIABILITY IS ASSUMED FOR THE USE OF THE INFORMATION SHOWN HEREON. R & T CODE SEC. 327, 408.3, ETC.

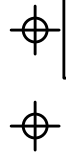

PARCEL MAP NO. 273, P.M. 3-73
PARCEL MAP NO. 540, P.M. 6-40
POR. RECORD OF SURVEY, L.S. 12-34
PARCEL MAP NO. 4517, P.M. 46-22

Bk. 073

Bk. 075

VICINITY OF GOSHEN
ASSESSOR'S MAPS BK. 072 , PG. 05
COUNTY OF TULARE, CALIFORNIA, U.S.A.

NOTE: Assessor's Parcel Numbers Shown in Circles (1) (123)
Assessor's Block Numbers Shown in Ellipses

2016-0024754	04/19/2018	GL
REVISION	DATE	TECH