
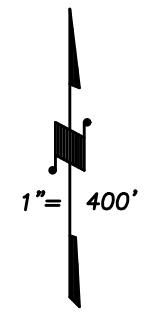



N1/2 SEC.13, T.18., R.23E., M.D.B.&M.

Tax Area Codes **072-06**
 153-007 153-050
 153-059 153-062
 153-065

DISCLAIMER
 THIS MAP WAS PREPARED FOR LOCAL
 PROPERTY ASSESSMENT PURPOSES ONLY
 AND THE PARCELS SHOWN HEREON MAY
 NOT COMPLY WITH STATE AND LOCAL
 SUBDIVISION ORDINANCES, AND NO
 LIABILITY IS ASSUMED FOR THE USE
 OF THE INFORMATION SHOWN HEREON.

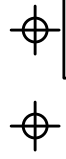

BASIS OF BEARINGS:
 P.M. 46-22

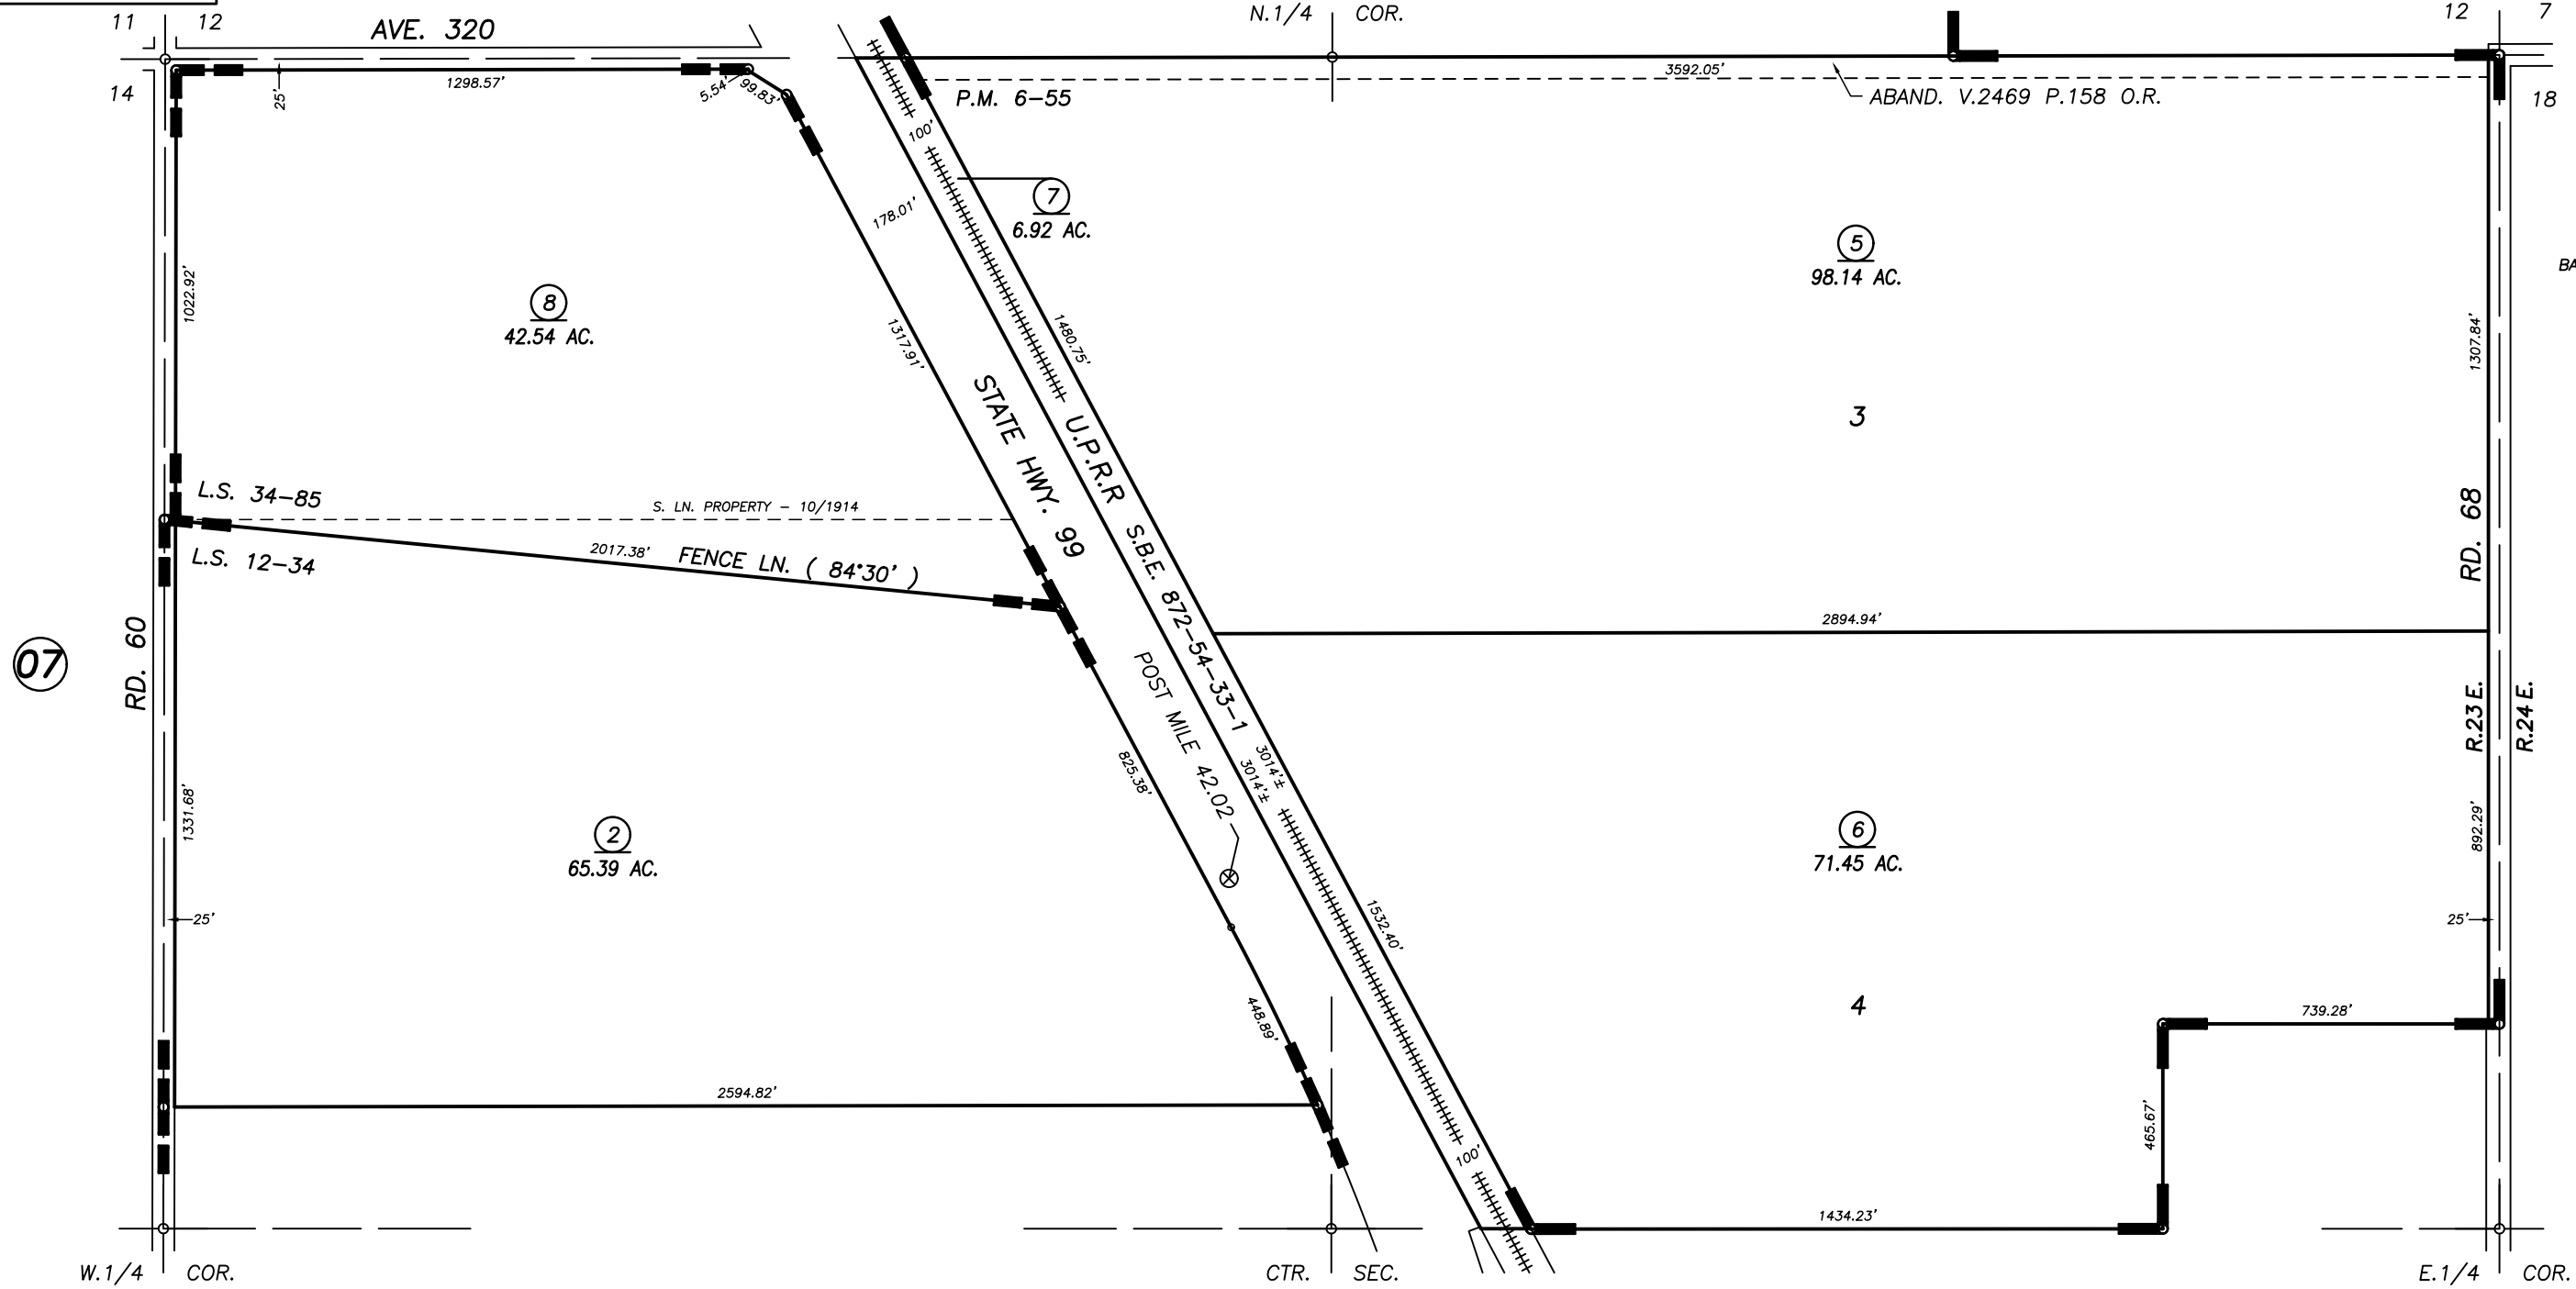

POR. RECORD OF SURVEY, L.S. 12-34
 POR. PARCEL MAP NO. 555, P.M. 6-55
 RECORD OF SURVEY, L.S. 34-85

CITY OF VISALIA
 ASSESSOR'S MAPS BK. 072 , PG. 06
 COUNTY OF TULARE, CALIFORNIA, U.S.A.

NOTE: Assessor's Parcel Numbers Shown in Circles (1) (123)
 Assessor's Block Numbers Shown in Elipses

1951-0004501	09/10/2018	CFG
REVISION	DATE	TECH