
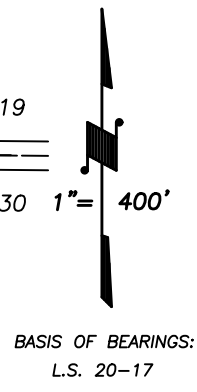


**DISCLAIMER**  
THIS MAP WAS PREPARED FOR LOCAL PROPERTY ASSESSMENT PURPOSES ONLY AND THE PARCELS SHOWN HEREON MAY NOT COMPLY WITH STATE AND LOCAL SUBDIVISION ORDINANCES, AND NO LIABILITY IS ASSUMED FOR THE USE OF THE INFORMATION SHOWN HEREON. R & T CODE SEC. 327, 408.3, ETC.

**Bk. 075**

**06**

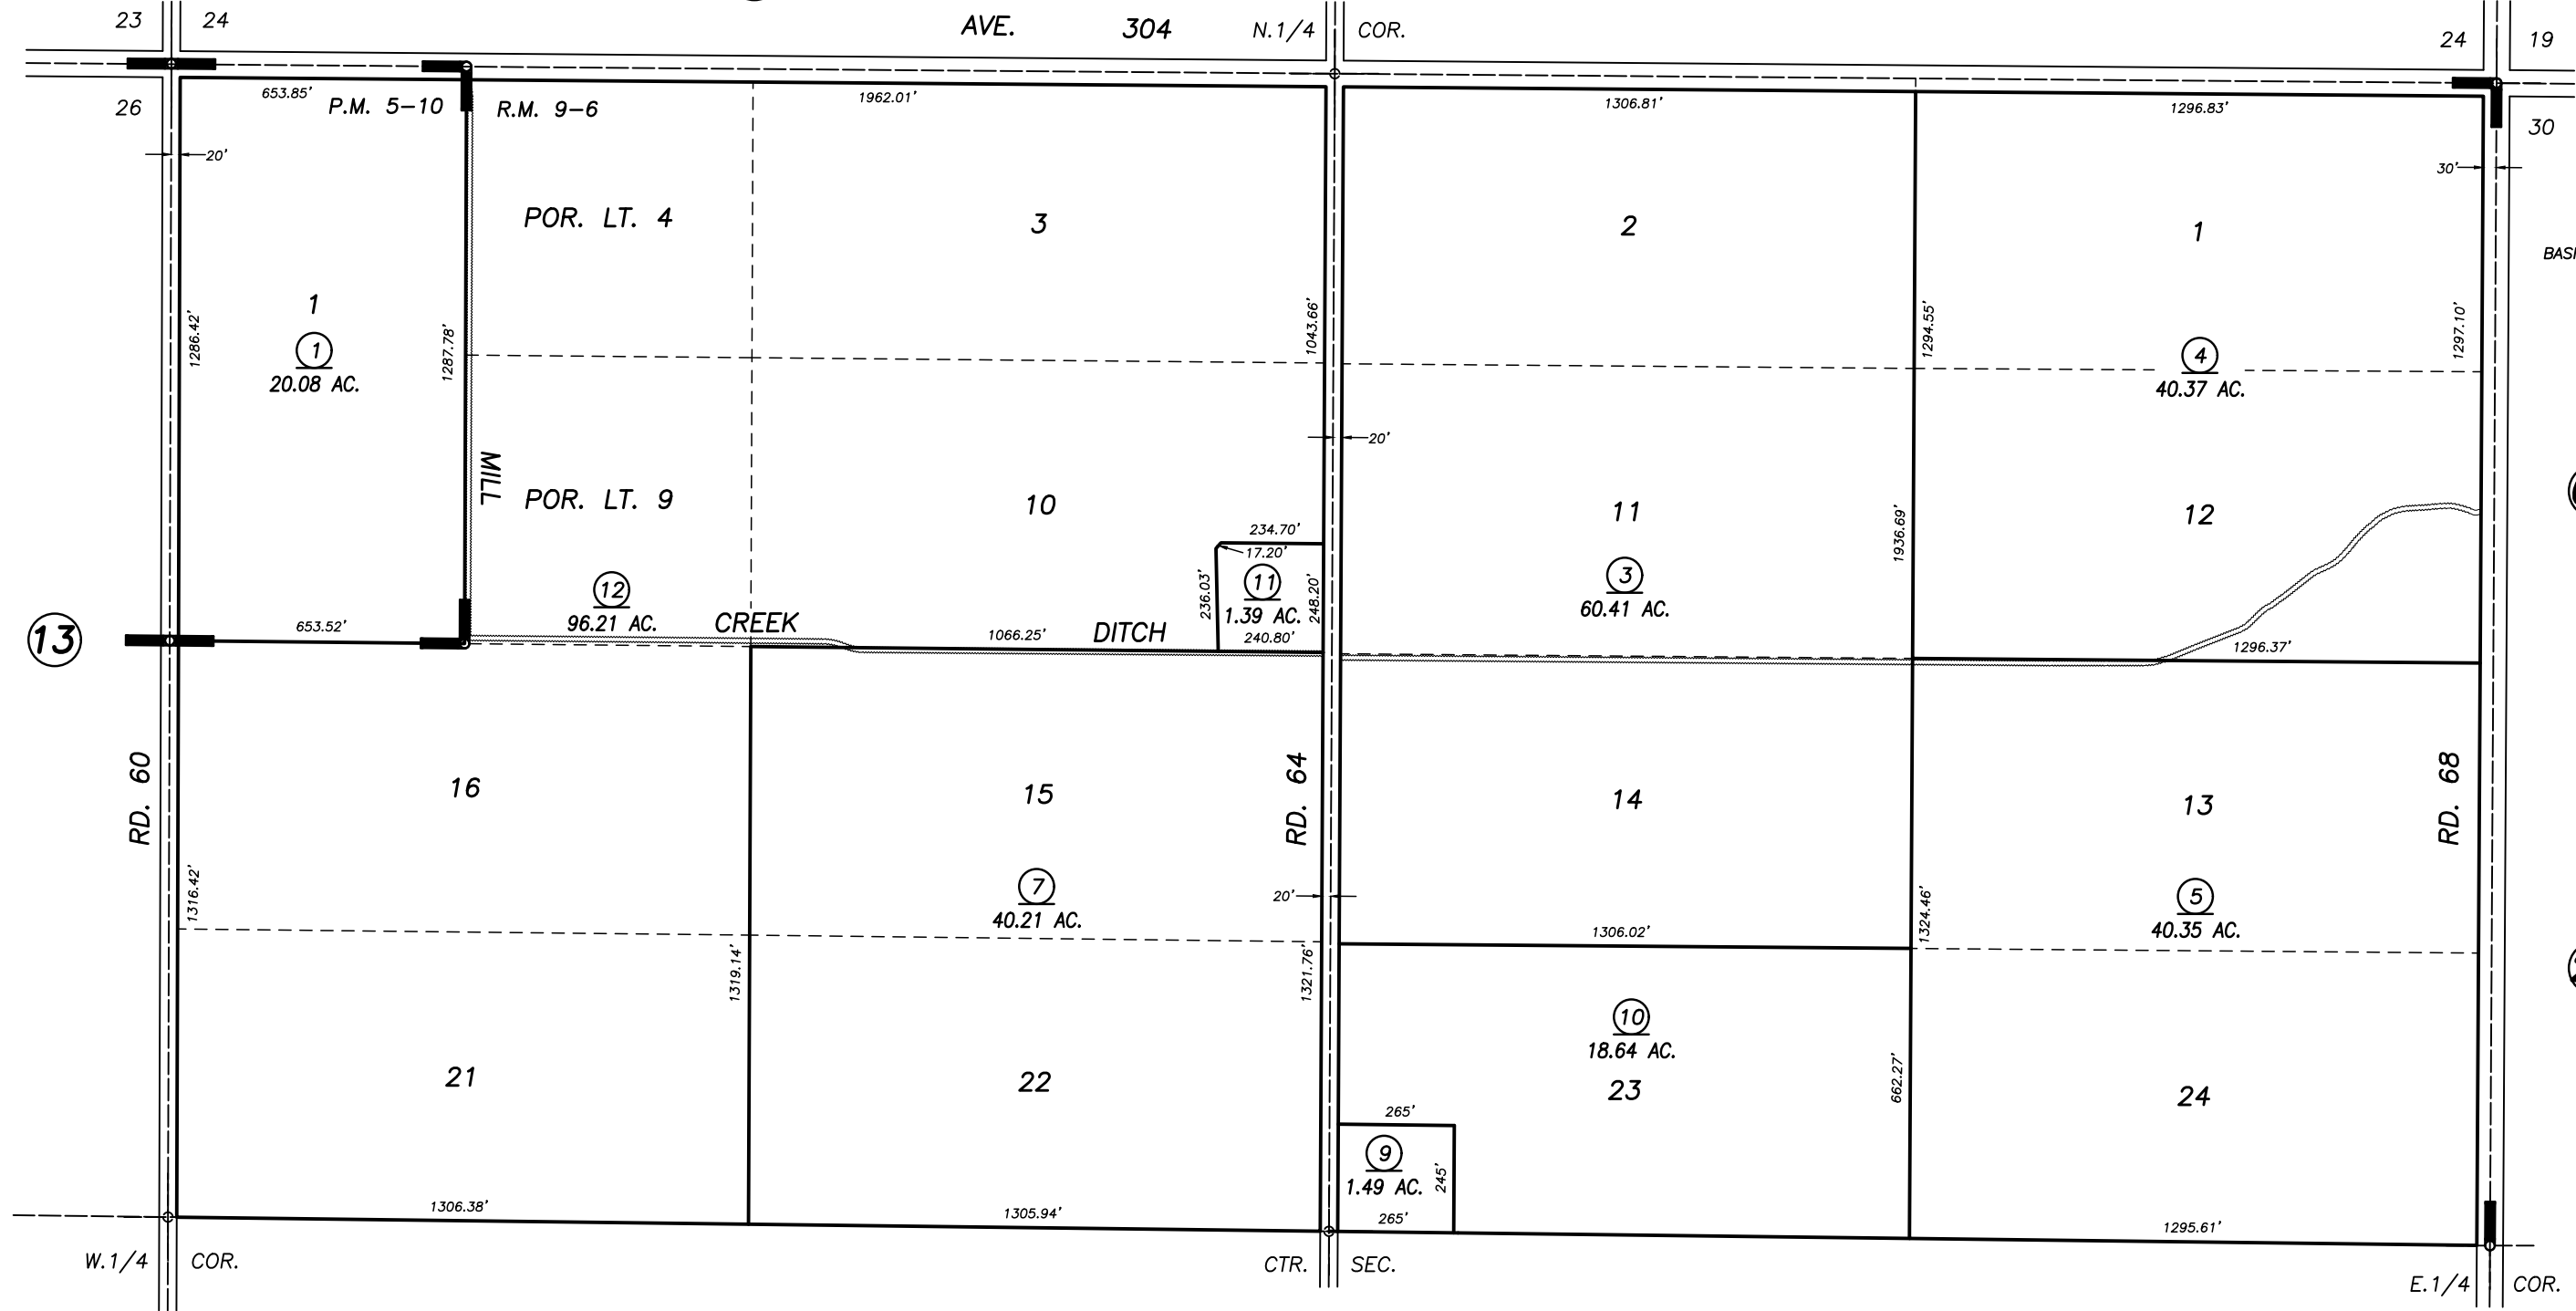

CURTIS TRACT SUBDIVISION, R.M. 9-6  
PARCEL MAP NO. 410, P.M. 5-10

VICINITY OF VISALIA  
ASSESSOR'S MAPS BK. 73 , PG. 07  
COUNTY OF TULARE, CALIFORNIA, U.S.A.

NOTE: Assessor's Parcel Numbers Shown in Circles (1) (123)  
Assessor's Block Numbers Shown in Ellipses

2018-0043743	9/19/2018	CFG
REVISION	DATE	TECH