

DISCLAIMER
 THIS MAP WAS PREPARED FOR LOCAL PROPERTY ASSESSMENT PURPOSES ONLY AND THE PARCELS SHOWN HEREON MAY NOT COMPLY WITH STATE AND LOCAL SUBDIVISION ORDINANCES, AND NO LIABILITY IS ASSUMED FOR THE USE OF THE INFORMATION SHOWN HEREON.



POR. SE 1/4 OF NW 1/4 SEC.19, T.18 S., R.24 E., M.D.B.& M.

Tax Area Code
 153-049

75-15

44

NE COR. OF SE 1/4 OF NW 1/4

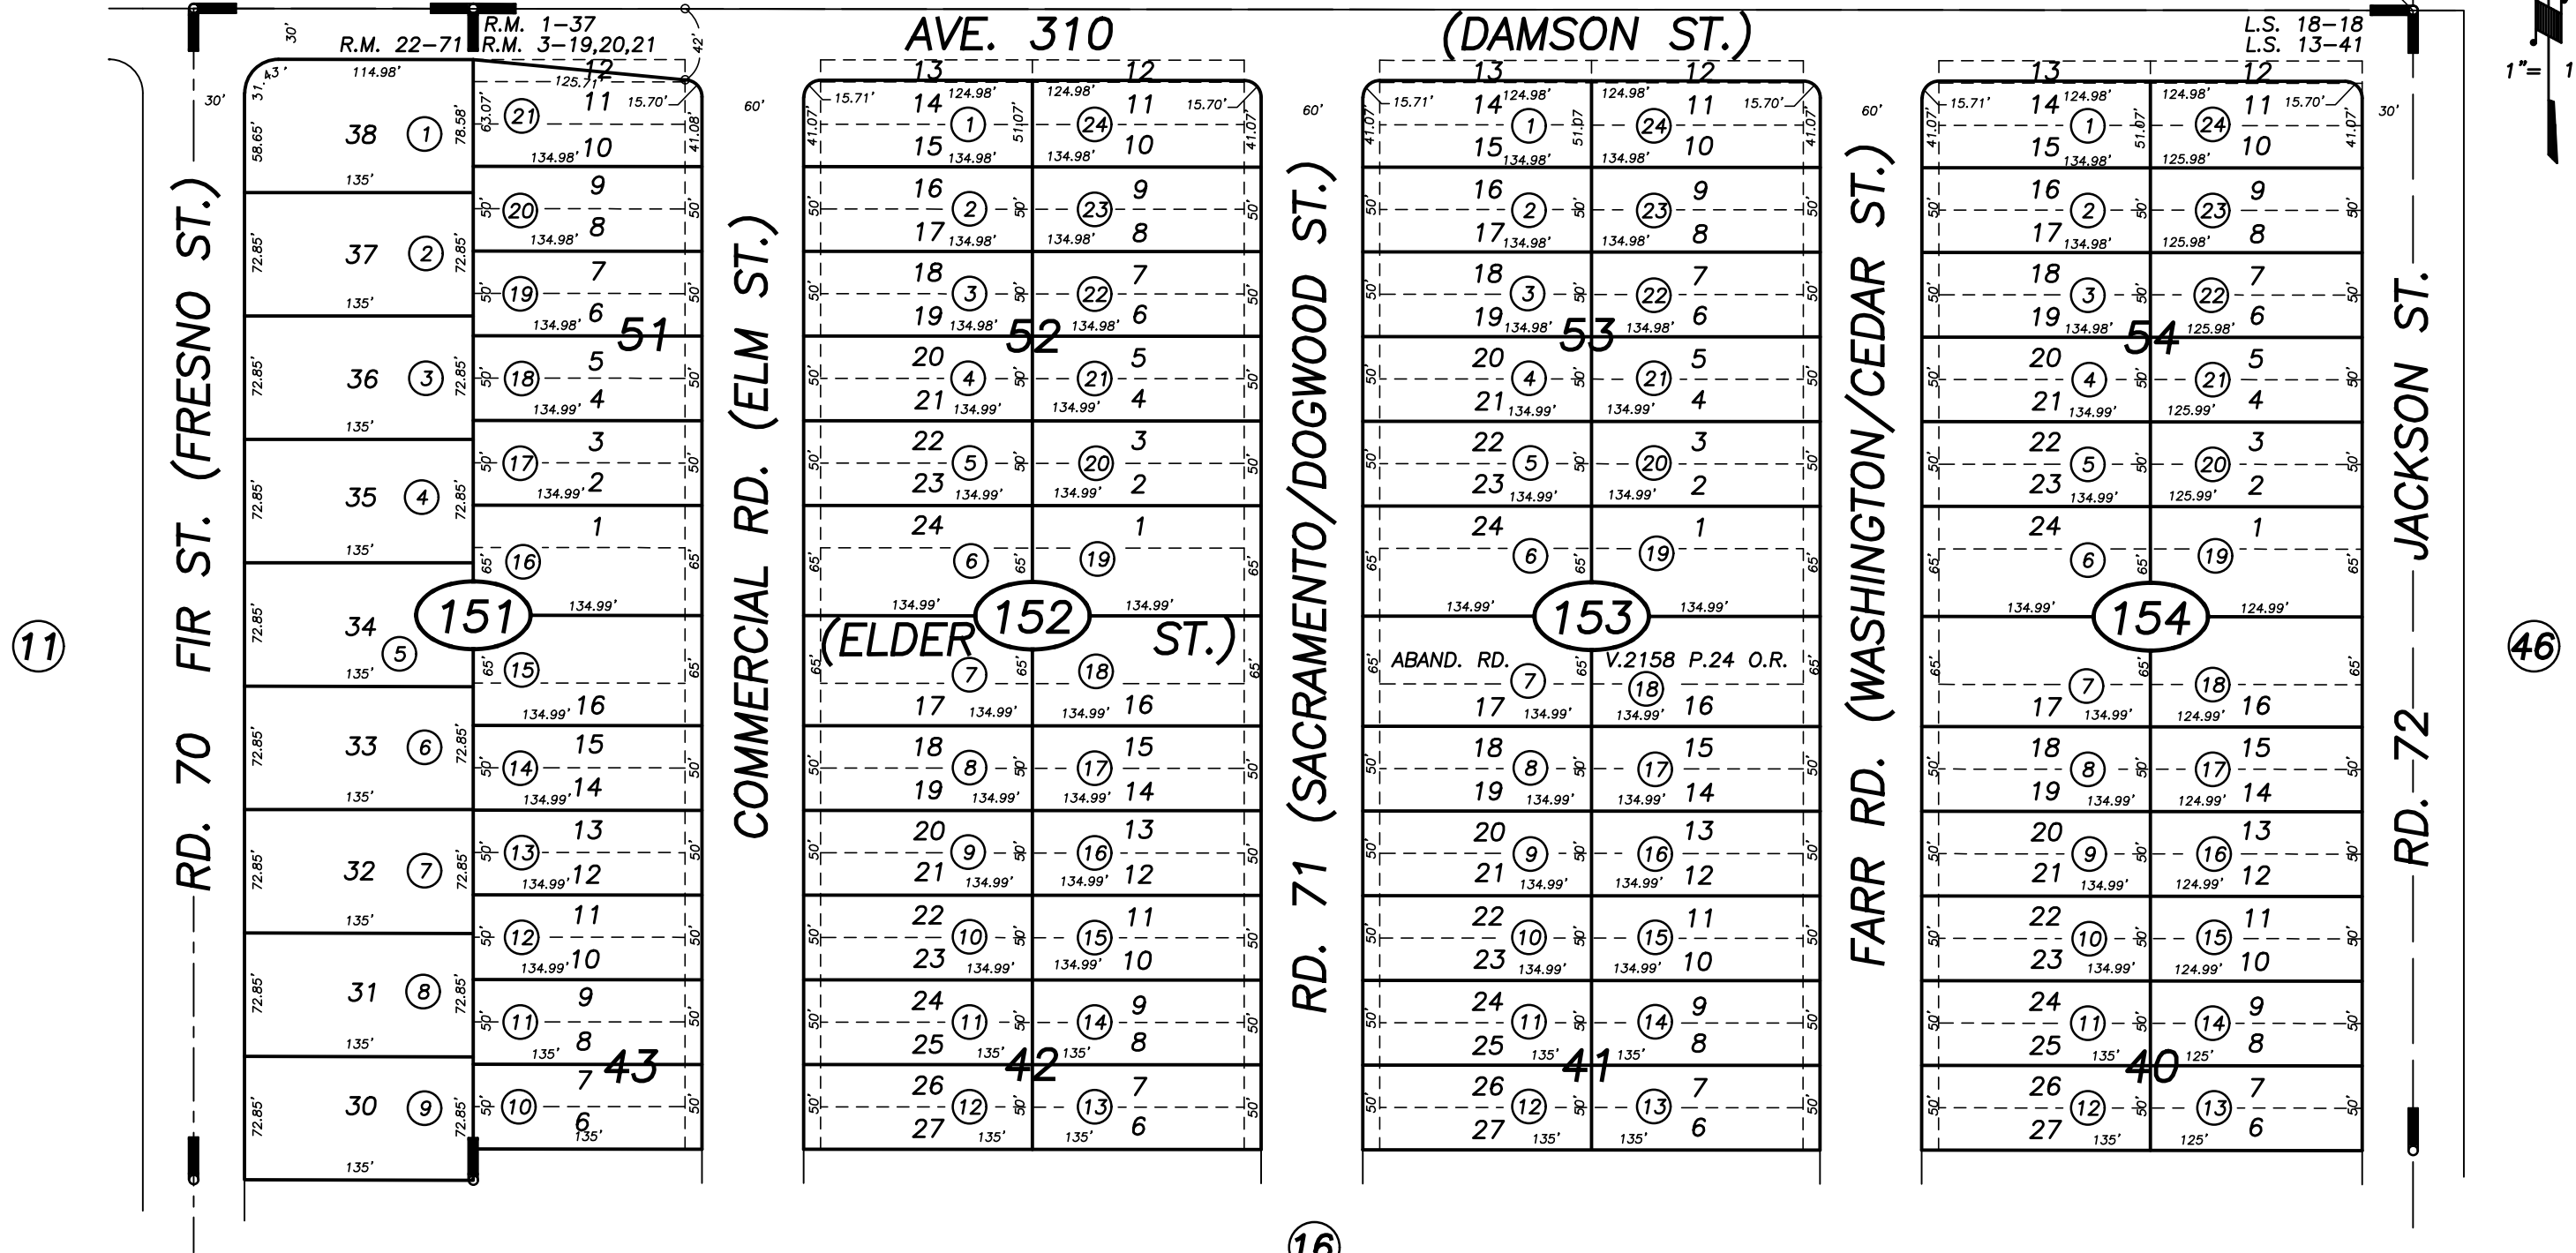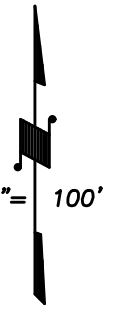

POR. GOSHEN TOWNSITE, R.M.1-37 & 3-19,20,21
 POR. TRACT 312, R.M. 22-71
 POR. RECORD OF SURVEY, L.S. 18-18
 POR. RECORD OF SURVEY, L.S. 13-41

VICINITY OF VISALIA
 ASSESSOR'S MAPS BK. 075 , PG. 15
 COUNTY OF TULARE, CALIFORNIA, U.S.A.

NOTE: Assessor's Parcel Numbers Shown in Circles (1) (123)
 Assessor's Block Numbers Shown in Ellipses

| | | |
|---------------|-----------|------|
| ADD ADJ. PAGE | 4/12/2019 | CFG |
| REVISION | DATE | TECH |