


N1/2 SEC.21, T.18S., R.24E., M.D.B.&M.

Tax Area Code 077-20

006-015 006-065
006-221 006-225
153-059

DISCLAIMER
THIS MAP WAS PREPARED FOR LOCAL PROPERTY ASSESSMENT PURPOSES ONLY AND THE PARCELS SHOWN HEREON MAY NOT COMPLY WITH STATE AND LOCAL SUBDIVISION ORDINANCES, AND NO LIABILITY IS ASSUMED FOR THE USE OF THE INFORMATION SHOWN HEREON. R & T CODE SEC. 327, 408.3, ETC.

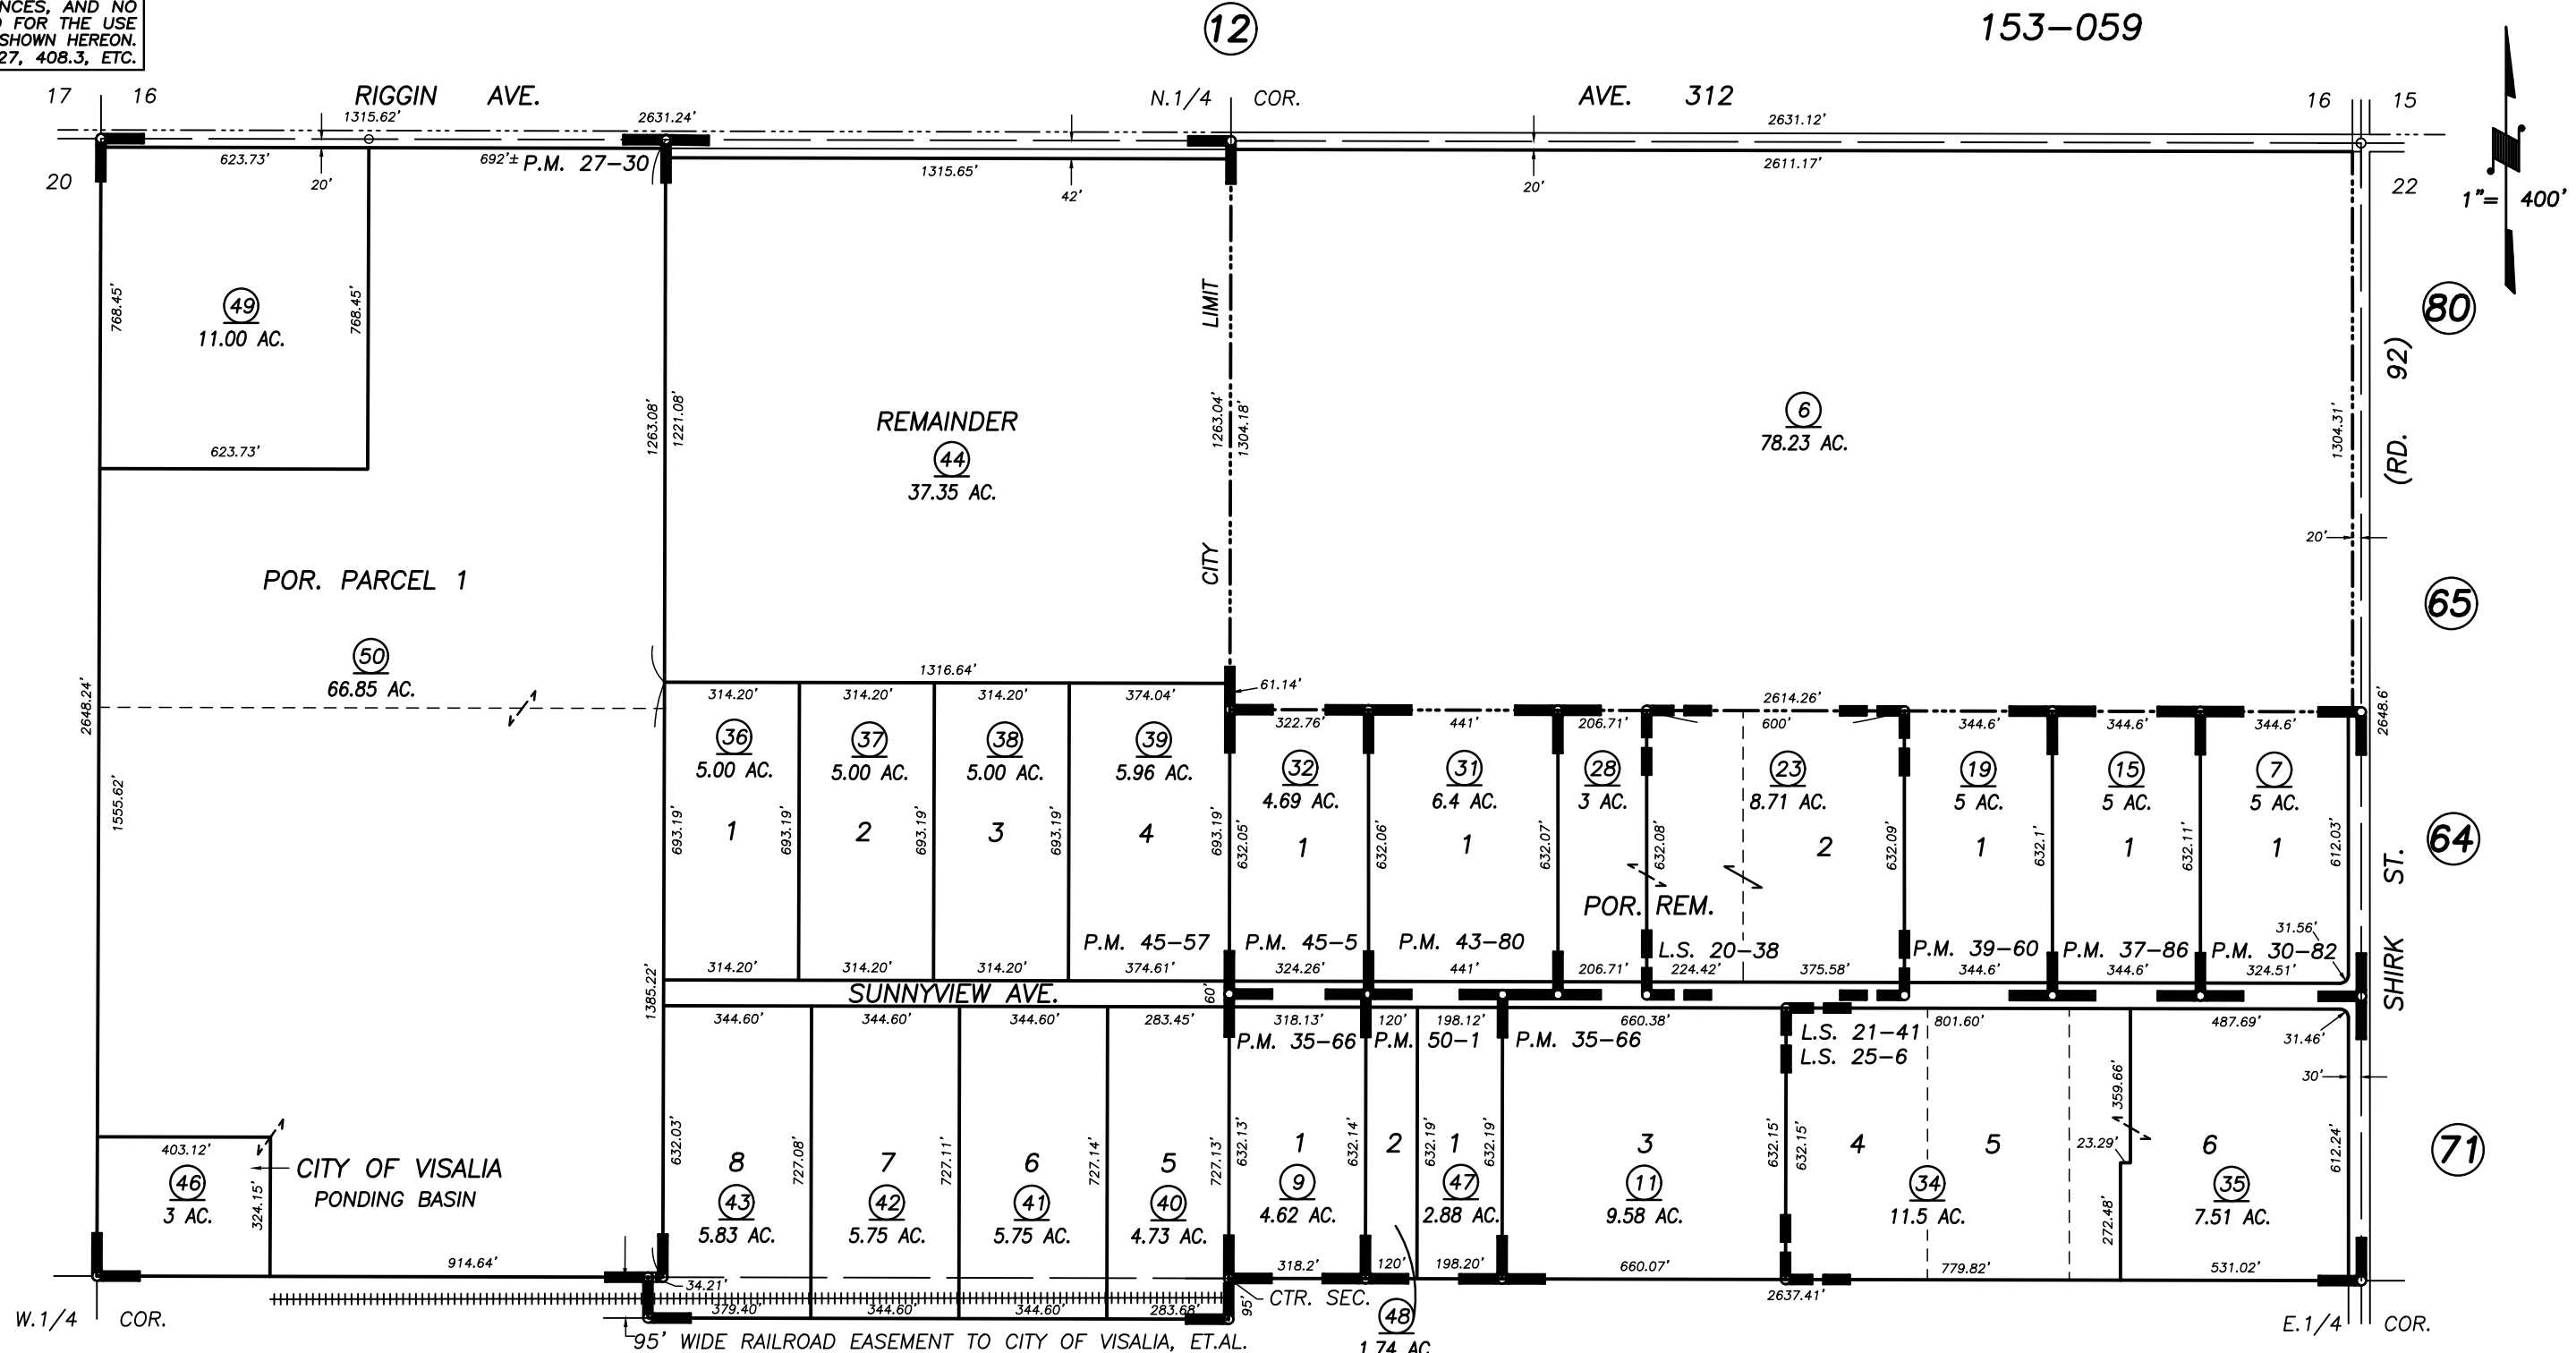

PARCEL MAP NO. 2629, P.M. 27-30
PARCEL MAP NO. 2981, P.M. 30-82
PARCEL MAP NO. 3464, P.M. 35-66
PARCEL MAP NO. 3683, P.M. 37-86
PARCEL MAP NO. 3857, P.M. 39-60
RECORD OF SURVEY, L.S. 20-38

PARCEL MAP NO. 4276, P.M. 43-80
PARCEL MAP NO. 4400, P.M. 45-5
RECORD OF SURVEY, L.S. 21-41
RECORD OF SURVEY, L.S. 25-6
PARCEL MAP NO. 4452, P.M. 45-57
PARCEL MAP NO. 4896, P.M. 50-1

CITY OF VISALIA
ASSESSOR'S MAPS BK. 077 , PG. 20
COUNTY OF TULARE, CALIFORNIA, U.S.A.

NOTE: Assessor's Parcel Numbers Shown in Circles
Assessor's Block Numbers Shown in Ellipses

2018-0071841	02/08/2019	NFL
REVISION	DATE	TECH