
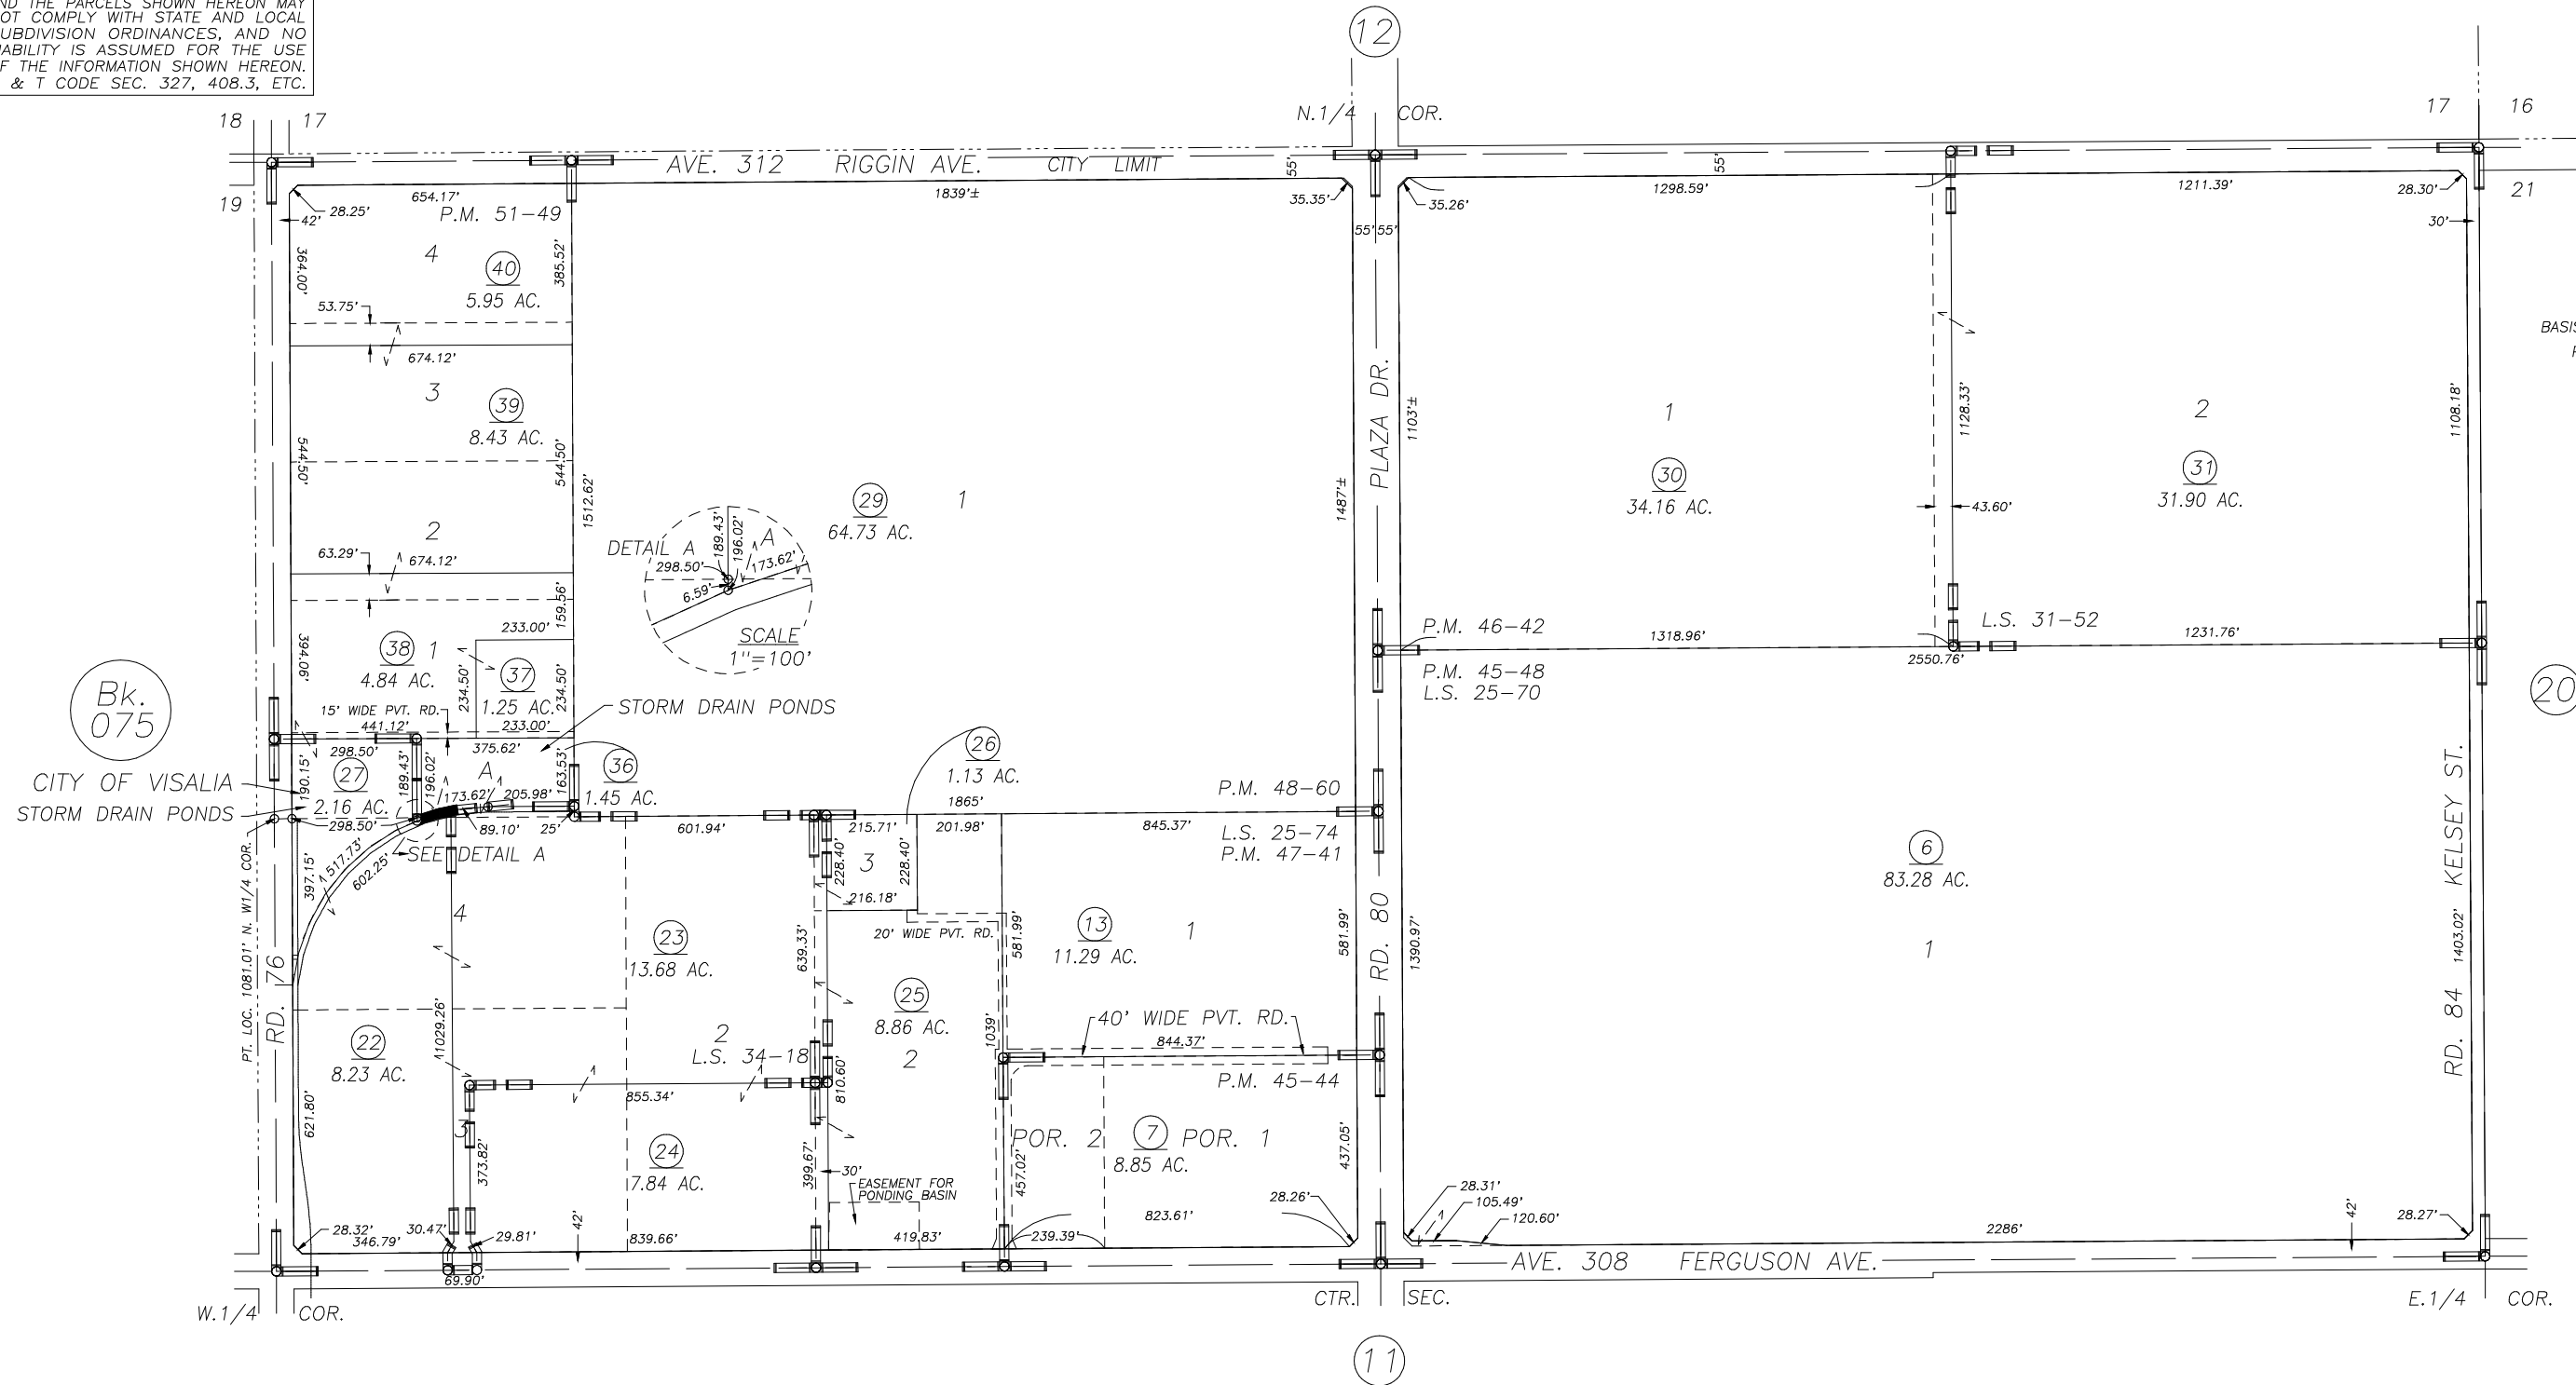
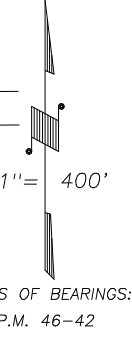


**DISCLAIMER**  
THIS MAP WAS PREPARED FOR LOCAL PROPERTY ASSESSMENT PURPOSES ONLY AND THE PARCELS SHOWN HEREON MAY NOT COMPLY WITH STATE AND LOCAL SUBDIVISION ORDINANCES, AND NO LIABILITY IS ASSUMED FOR THE USE OF THE INFORMATION SHOWN HEREON. R & T CODE SEC. 327, 408.3, ETC.

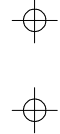

Bk. 075

CITY OF VISALIA  
STORM DRAIN PONDS

PARCEL MAP NO. 3948, P.M. 40-52 (N 1/2 SEC. 20)  
 PARCEL MAP NO. 4439, P.M. 45-44  
 PARCEL MAP NO. 4443, P.M. 45-48  
 RECORD OF SURVEY, L.S. 25-70  
 RECORD OF SURVEY, L.S. 25-74  
 POR. RECORD OF SURVEY, L.S. 25-65 (SEC. 20 ETC.)  
 PARCEL MAP NO. 4537, P.M. 46-42

PARCEL MAP NO. 4636, P.M. 47-41  
 PARCEL MAP NO. 4755, P.M. 48-60  
 PARCEL MAP NO. 5043, P.M. 51-49  
 RECORD OF SURVEY, L.S. 31-52  
 RECORD OF SURVEY, L.S. 34-18

CITY OF VISALIA  
 ASSESSOR'S MAPS BK. 077 , PG. 36  
 COUNTY OF TULARE, CALIFORNIA, U.S.A.

NOTE: Assessor's Parcel Numbers Shown in Circles  
 Assessor's Block Numbers Shown in Elipses

2017-0010488	4/17/2017	GL
REVISION	DATE	TECH