


N1/2 OF NE1/4 OF NW1/4 SEC.26, T.18S., R.24E., M.D.B.&M.

Tax Area Codes 077-47

006-123

006-215

**DISCLAIMER**  
 THIS MAP WAS PREPARED FOR LOCAL PROPERTY ASSESSMENT PURPOSES ONLY AND THE PARCELS SHOWN HEREON MAY NOT COMPLY WITH STATE AND LOCAL SUBDIVISION ORDINANCES, AND NO LIABILITY IS ASSUMED FOR THE USE OF THE INFORMATION SHOWN HEREON.

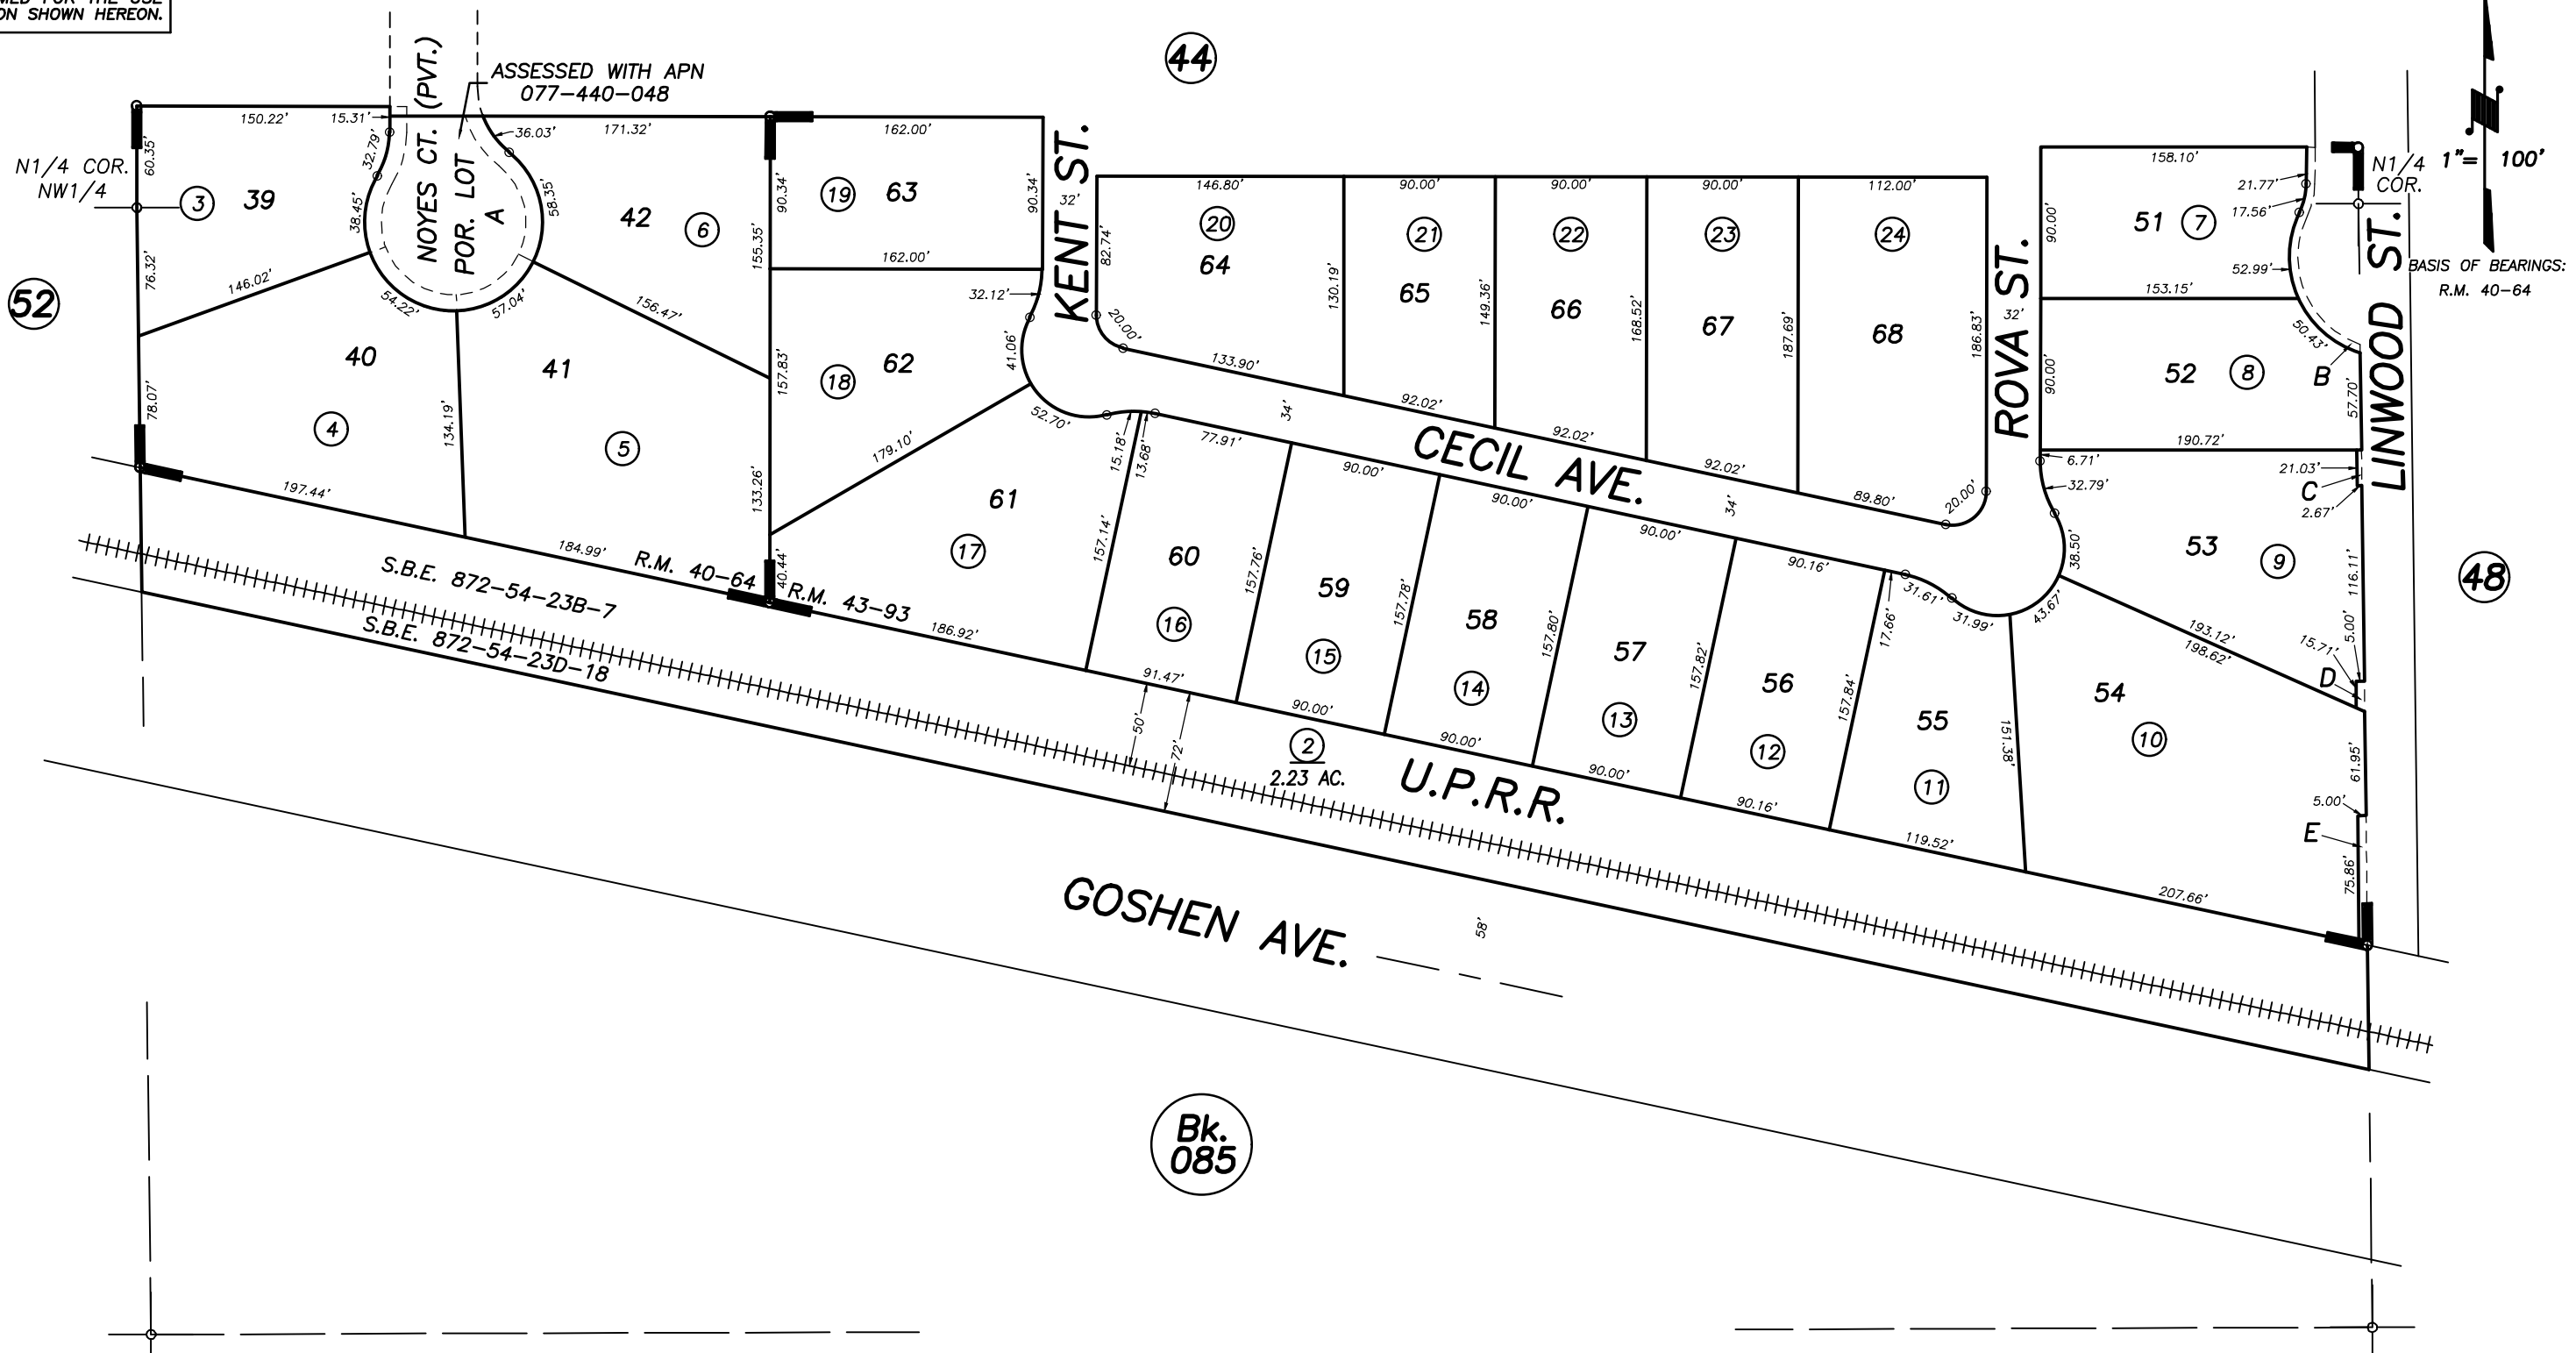

POR. COBBLESTONE ESTATES II UNIT NO. 2, R.M. 40-64  
 POR. COBBLESTONE ESTATES II UNIT NO. 3, R.M. 43-93

CITY OF VISALIA  
 ASSESSOR'S MAPS BK. 077 , PG. 47  
 COUNTY OF TULARE, CALIFORNIA, U.S.A.

NOTE: Assessor's Parcel Numbers Shown in Circles ① 123  
 Assessor's Block Numbers Shown in Ellipses

2017-0067259	4/13/2018	JDF
REVISION	DATE	TECH