


S1/2 OF NE1/4 OF SW1/4 SEC.22, T.18S., R.24E., M.D.B.&M.

Tax Area Codes 077-53
006-197

DISCLAIMER
THIS MAP WAS PREPARED FOR LOCAL PROPERTY ASSESSMENT PURPOSES ONLY AND THE PARCELS SHOWN HEREON MAY NOT COMPLY WITH STATE AND LOCAL SUBDIVISION ORDINANCES, AND NO LIABILITY IS ASSUMED FOR THE USE OF THE INFORMATION SHOWN HEREON. R & T CODE SEC. 327, 408.3, ETC.

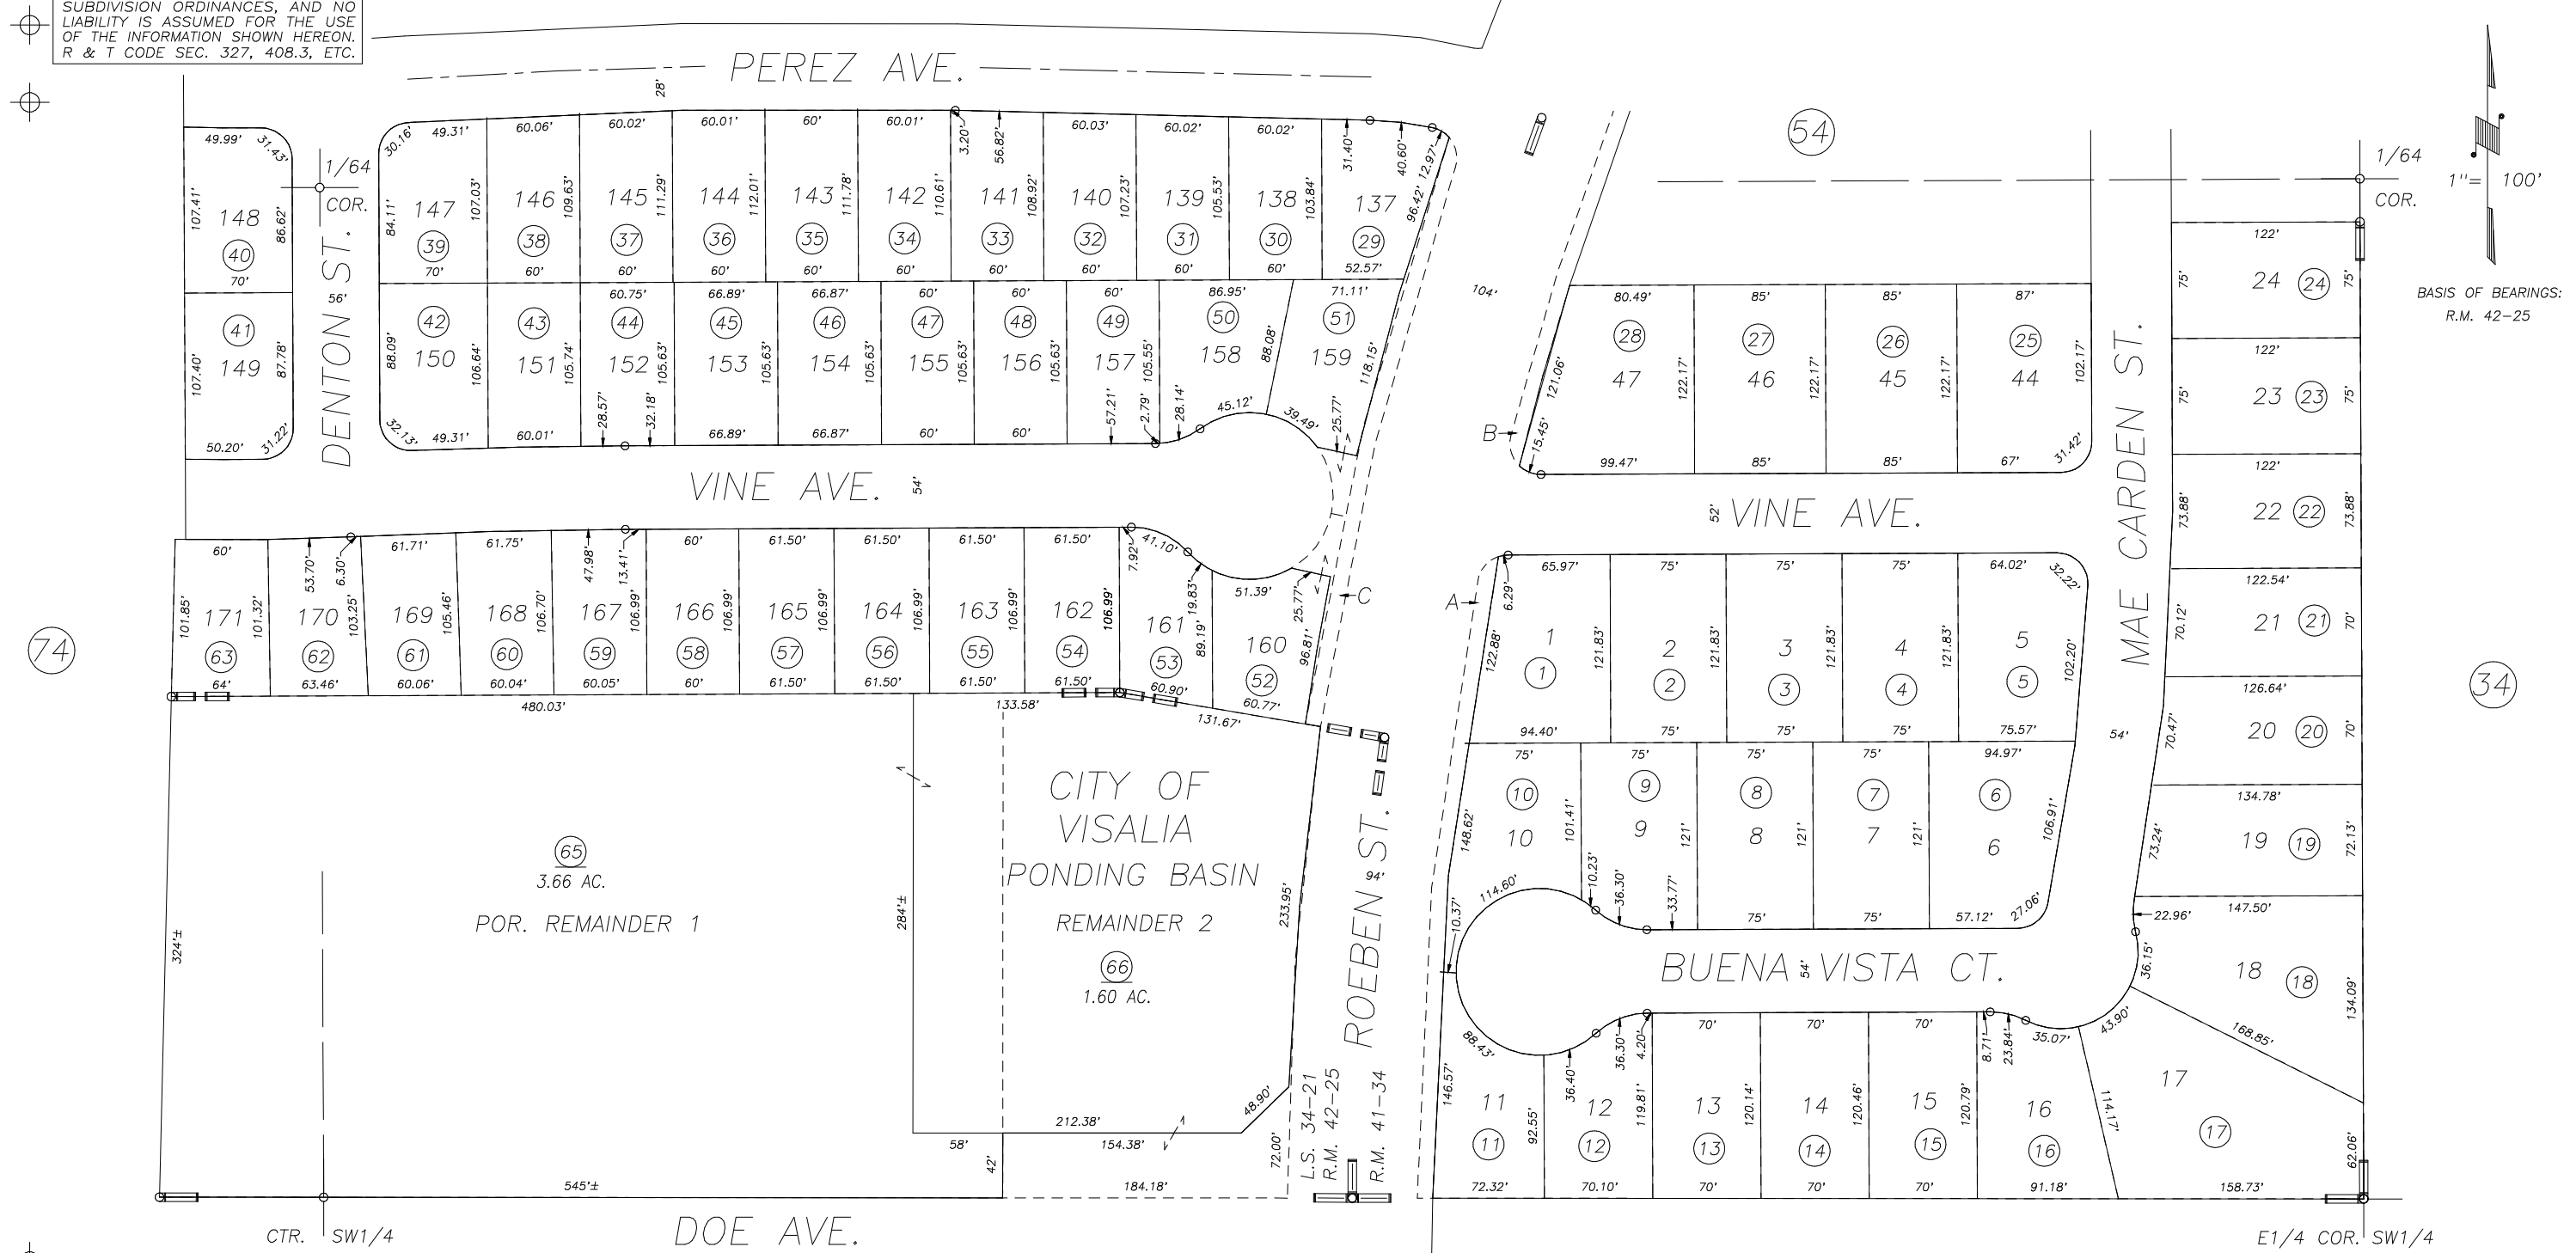

POR. FOXWOOD ESTATES UNIT NO. 5, R.M. 41-34
POR. EAGLE CREEK NO. 2, R.M. 42-25
POR. RECORD OF SURVEY, L.S. 34-21

CITY OF VISALIA
ASSESSOR'S MAPS BK. 077 , PG. 53
COUNTY OF TULARE, CALIFORNIA, U.S.A.

NOTE: Assessor's Parcel Numbers Shown in Circles (1) (123) Assessor's Block Numbers Shown in Ellipses

2017-0010491	05/01/2017	AL
REVISION	DATE	TECH