


N1/2 OF NW1/4 OF SW1/4 SEC.22, T.18S., R.24E., M.D.B.&M.

Tax Area Codes 077-75  
006-061  
006-197

**DISCLAIMER**  
THIS MAP WAS PREPARED FOR LOCAL PROPERTY ASSESSMENT PURPOSES ONLY AND THE PARCELS SHOWN HEREON MAY NOT COMPLY WITH STATE AND LOCAL SUBDIVISION ORDINANCES, AND NO LIABILITY IS ASSUMED FOR THE USE OF THE INFORMATION SHOWN HEREON. R & T CODE SEC. 327, 408.3, ETC.

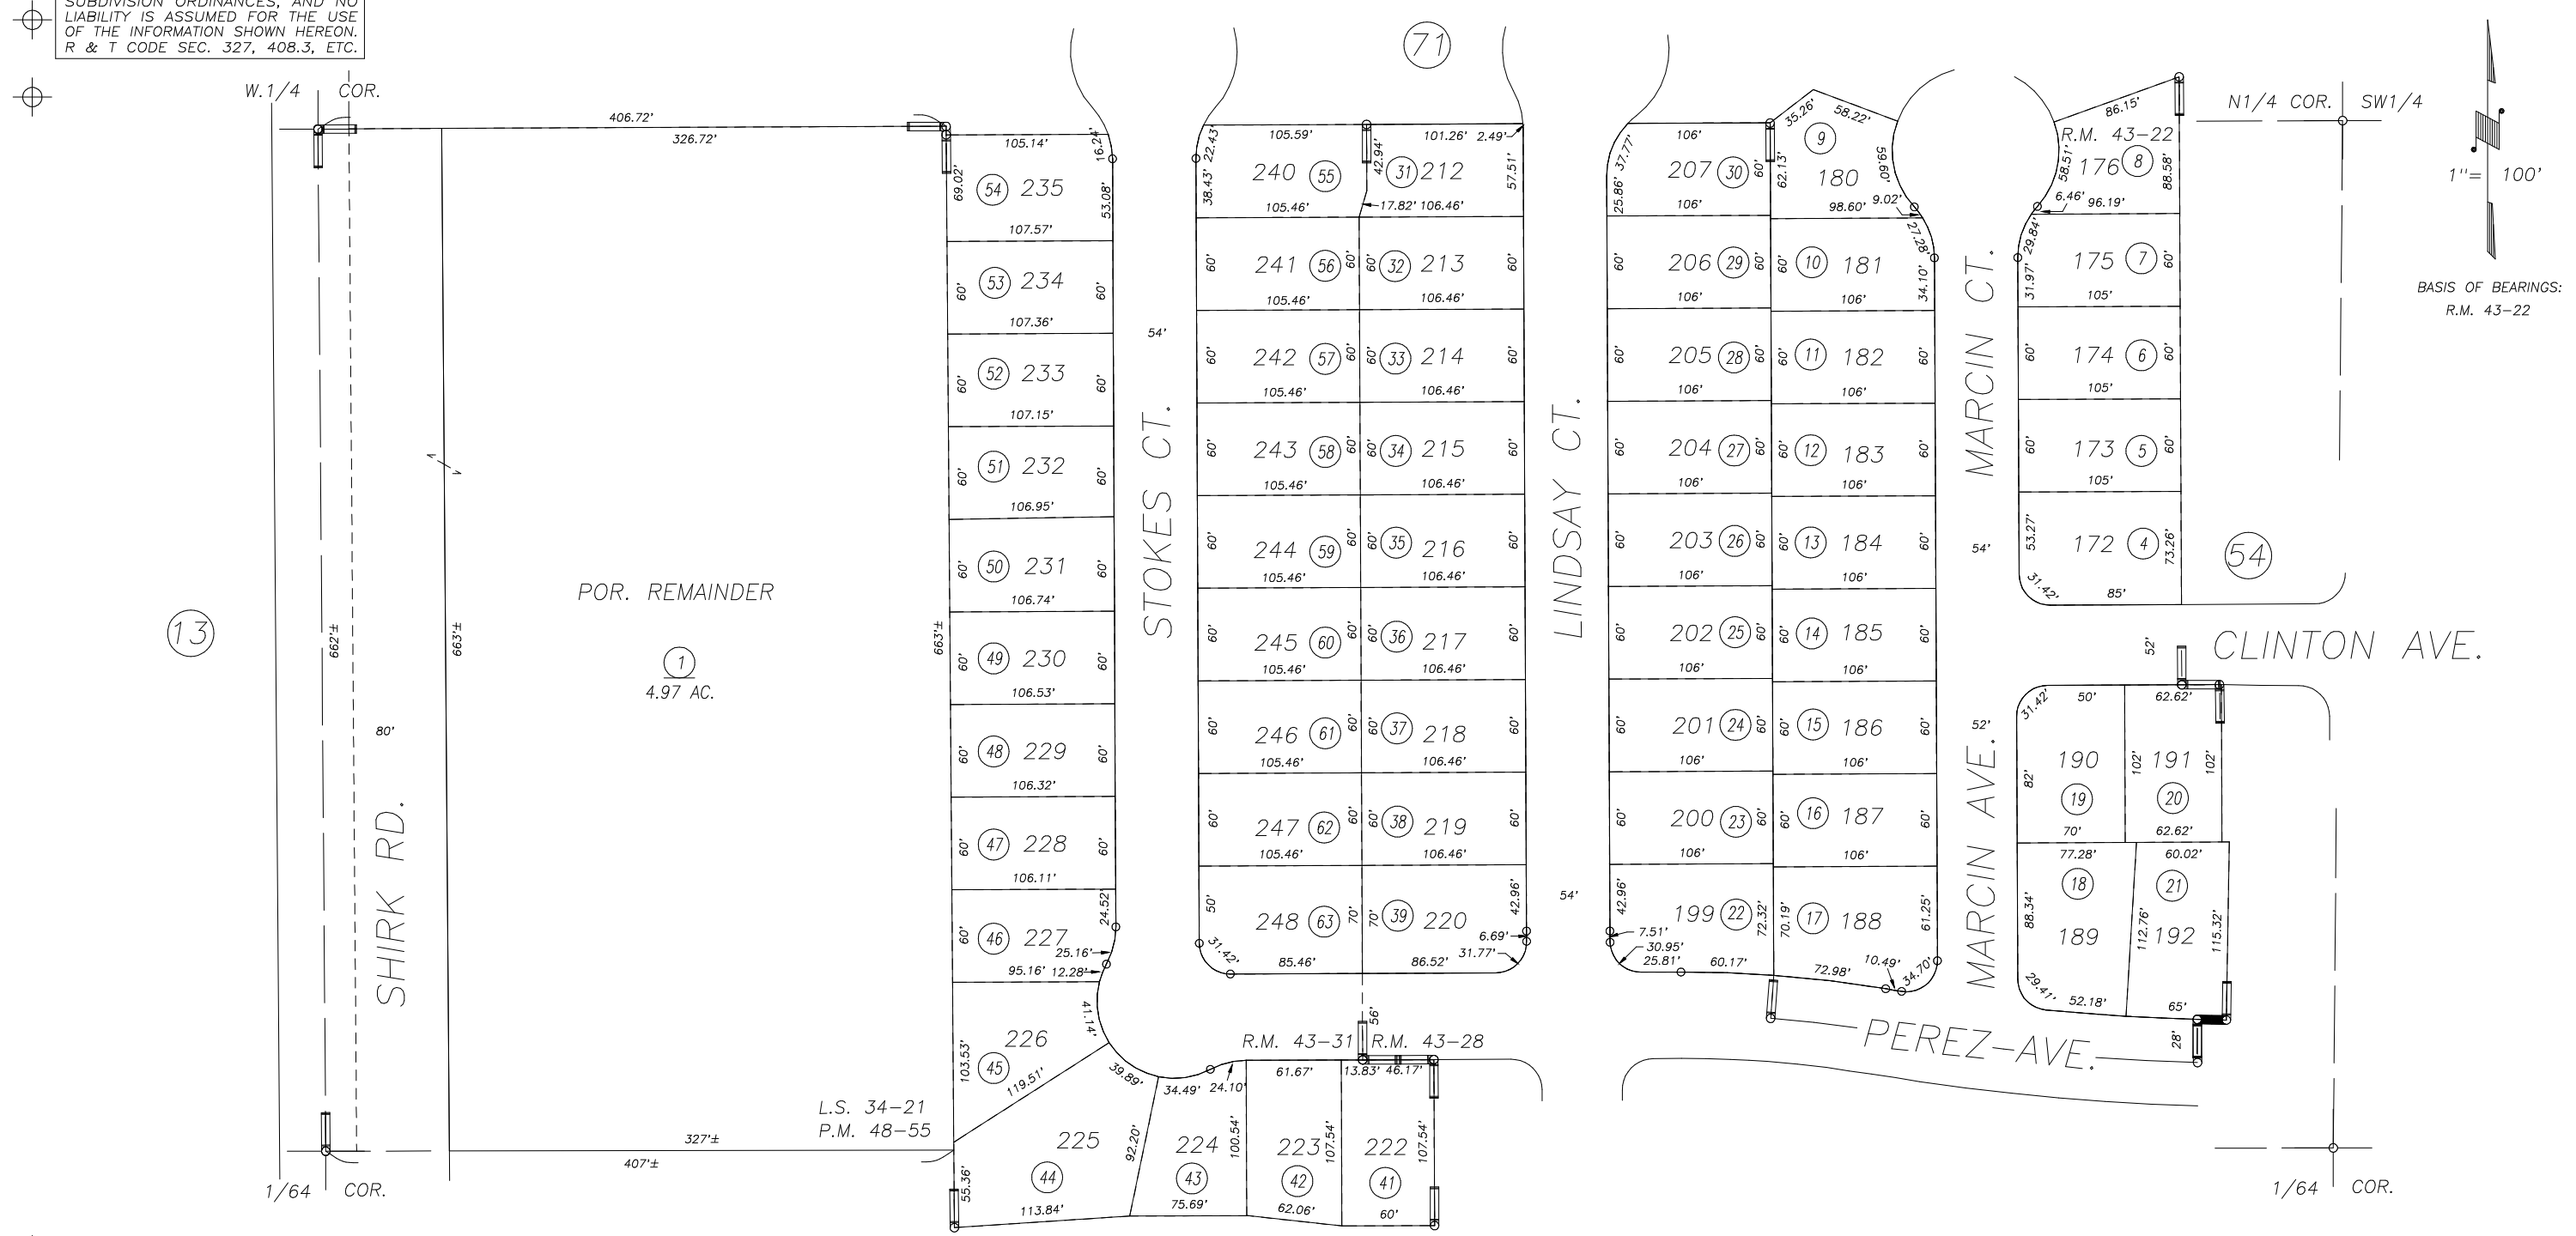

POR. PARCEL MAP NO. 4750, P.M. 48-55  
POR. EAGLE CREEK NO. 3, R.M. 43-22  
POR. EAGLE CREEK NO. 4, R.M. 43-28  
POR. EAGLE CREEK NO. 5, R.M. 43-31  
POR. RECORD OF SURVEY, L.S. 34-21

CITY OF VISALIA  
ASSESSOR'S MAPS BK. 077 , PG. 75  
COUNTY OF TULARE, CALIFORNIA, U.S.A.

NOTE: Assessor's Parcel Numbers Shown in Circles  
Assessor's Block Numbers Shown in Ellipses

2017-0010491	05/01/2017	AL
REVISION	DATE	TECH