

S1/2 OF SW1/4 SEC. 22, T.18S, R24E., M.D.B.&M.



Tax Area Codes **077-78**

006-004


006-061

006-122

DISCLAIMER
 THIS MAP WAS PREPARED FOR LOCAL PROPERTY ASSESSMENT PURPOSES ONLY AND THE PARCELS SHOWN HEREON MAY NOT COMPLY WITH STATE AND LOCAL SUBDIVISION ORDINANCES, AND NO LIABILITY IS ASSUMED FOR THE USE OF THE INFORMATION SHOWN HEREON. R & T CODE SEC. 327, 408.3, ETC.

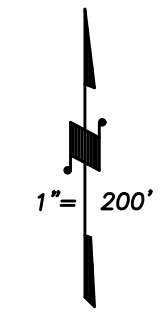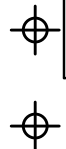

BASIS OF BEARINGS:
P.M. 49-74

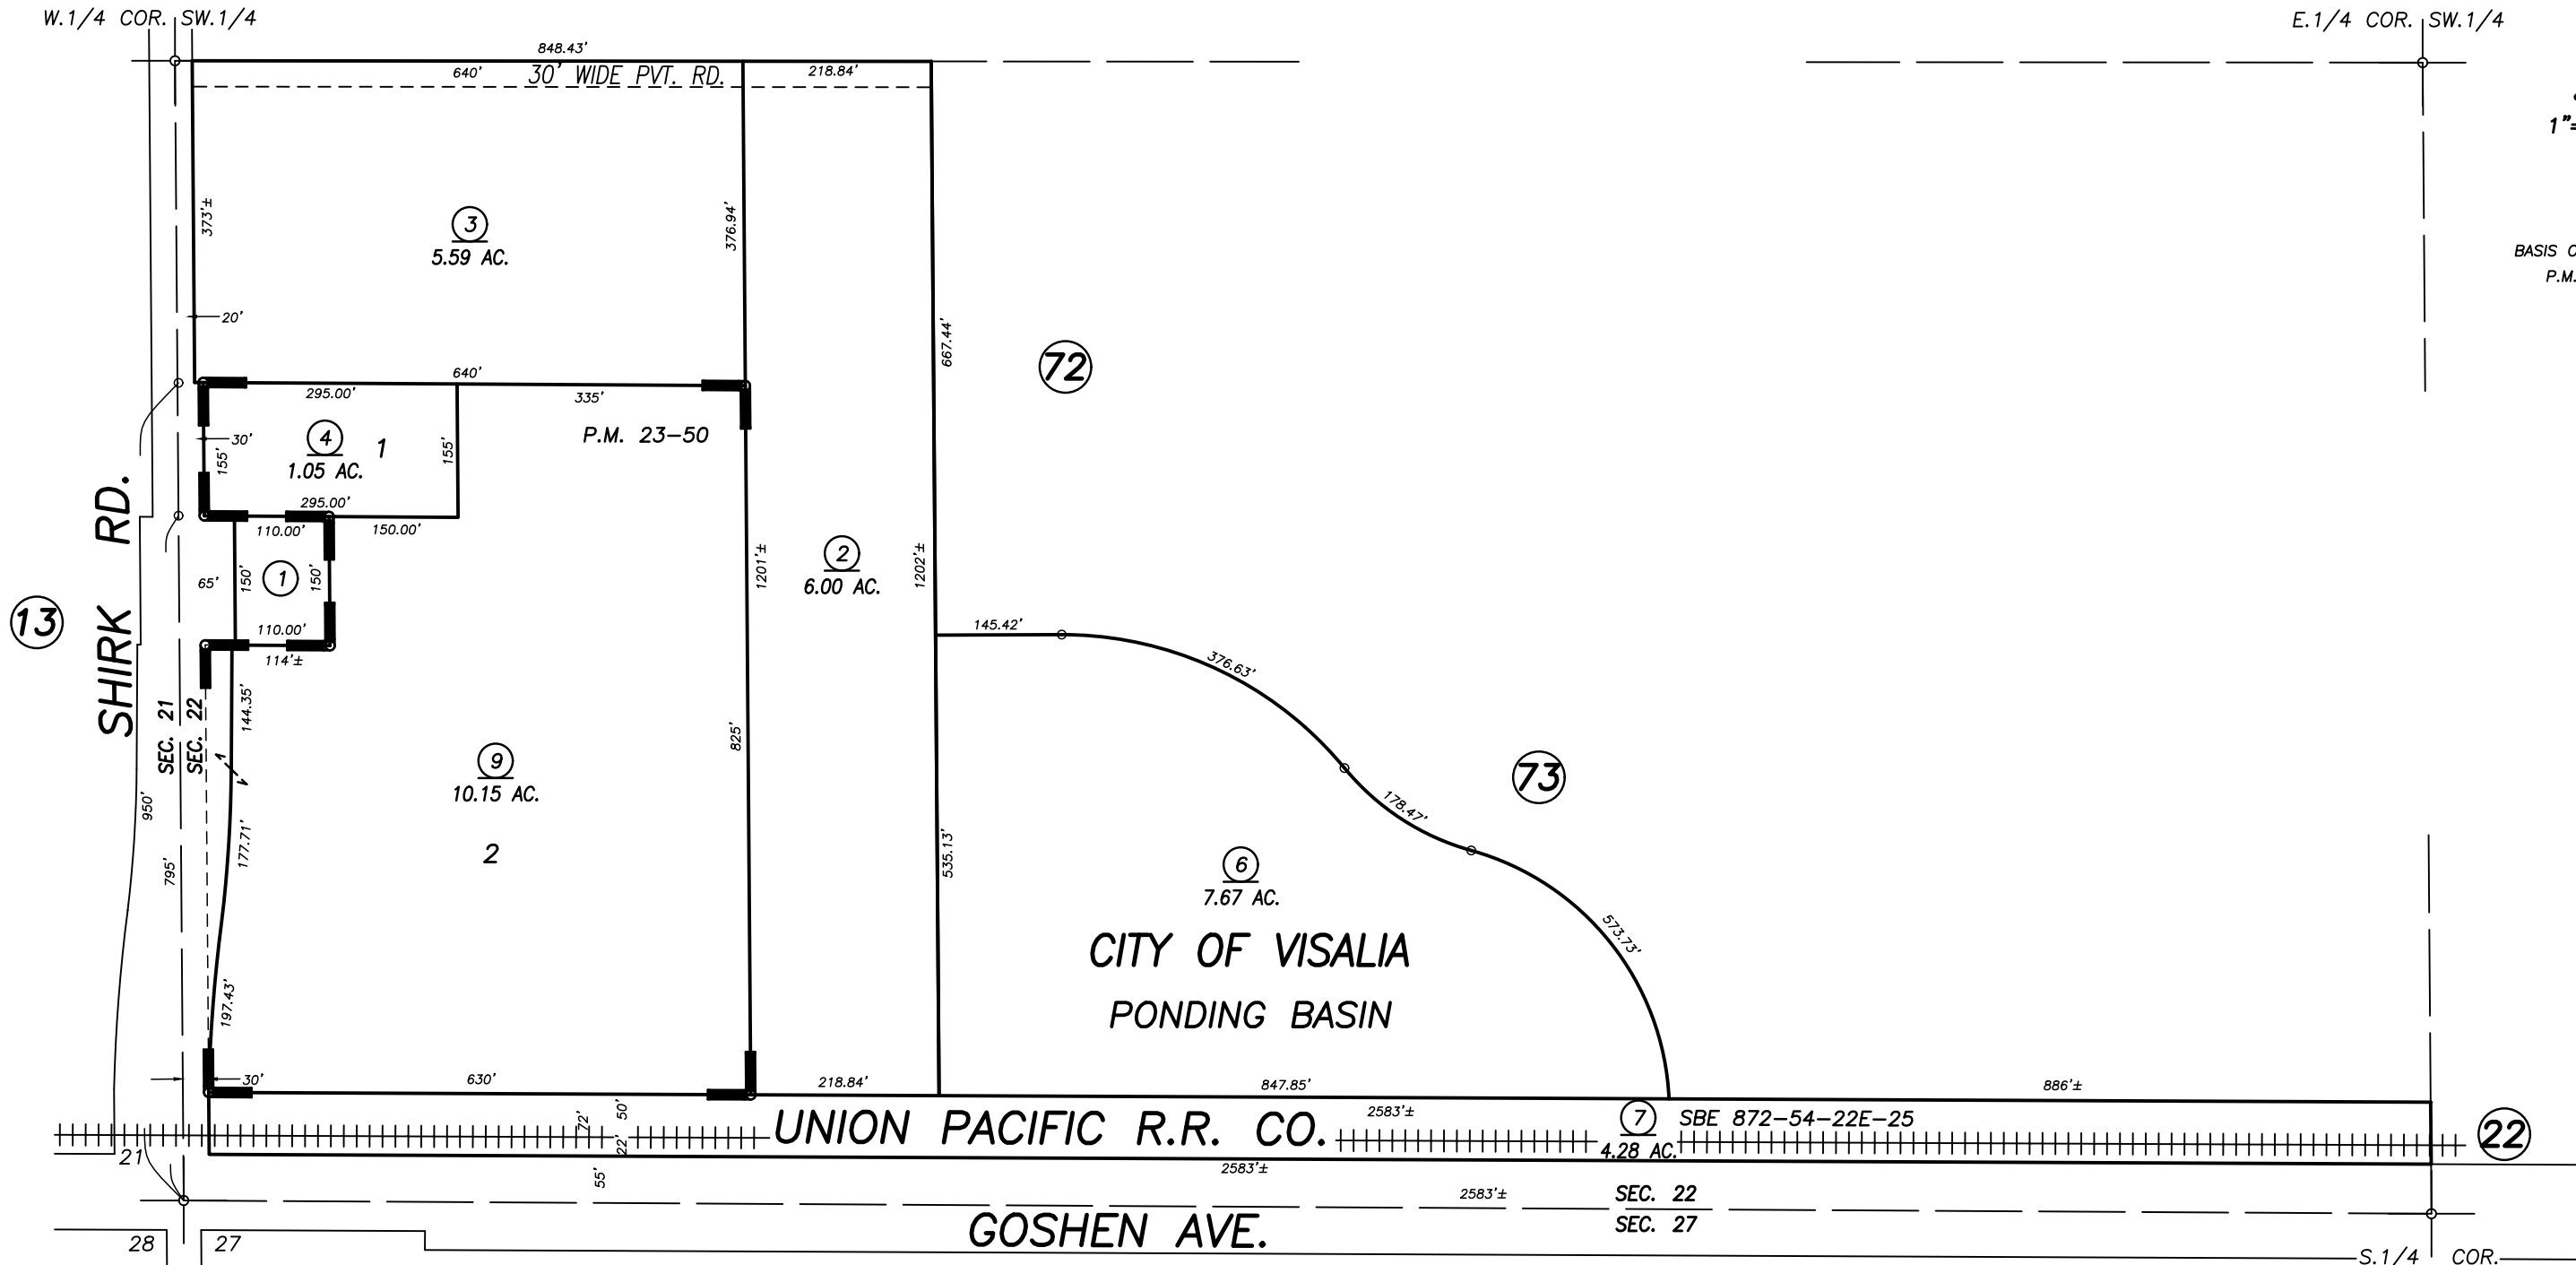

PARCEL MAP 2249, P.M. 23-50

Bk. 085

CITY OF VISALIA
 ASSESSOR'S MAPS BK. 077 , PG. 78
 COUNTY OF TULARE, CALIFORNIA, U.S.A.

NOTE: Assessor's Parcel Numbers Shown in Circles (1) (123)
 Assessor's Block Numbers Shown in Ellipses

2018-0049334	11/14/2018	CFG
REVISION	DATE	TECH