


DISCLAIMER

THIS MAP WAS PREPARED FOR LOCAL PROPERTY ASSESSMENT PURPOSES ONLY. THE PARCELS SHOWN HEREON MAY NOT COMPLY WITH STATE AND LOCAL SUBDIVISION ORDINANCES. NO LIABILITY IS ASSUMED FOR THE USE OF THE INFORMATION HEREON. R & T CODE SEC. 327, 408.3, ETC.

REVISED: 06/08/2017
REASON: 2010-0016278
CAD TECH: LLB

N½ SEC. 4, T.18S., R.25E., M.D.B.&M.

TAX CODE AREA **079-01**
153-047

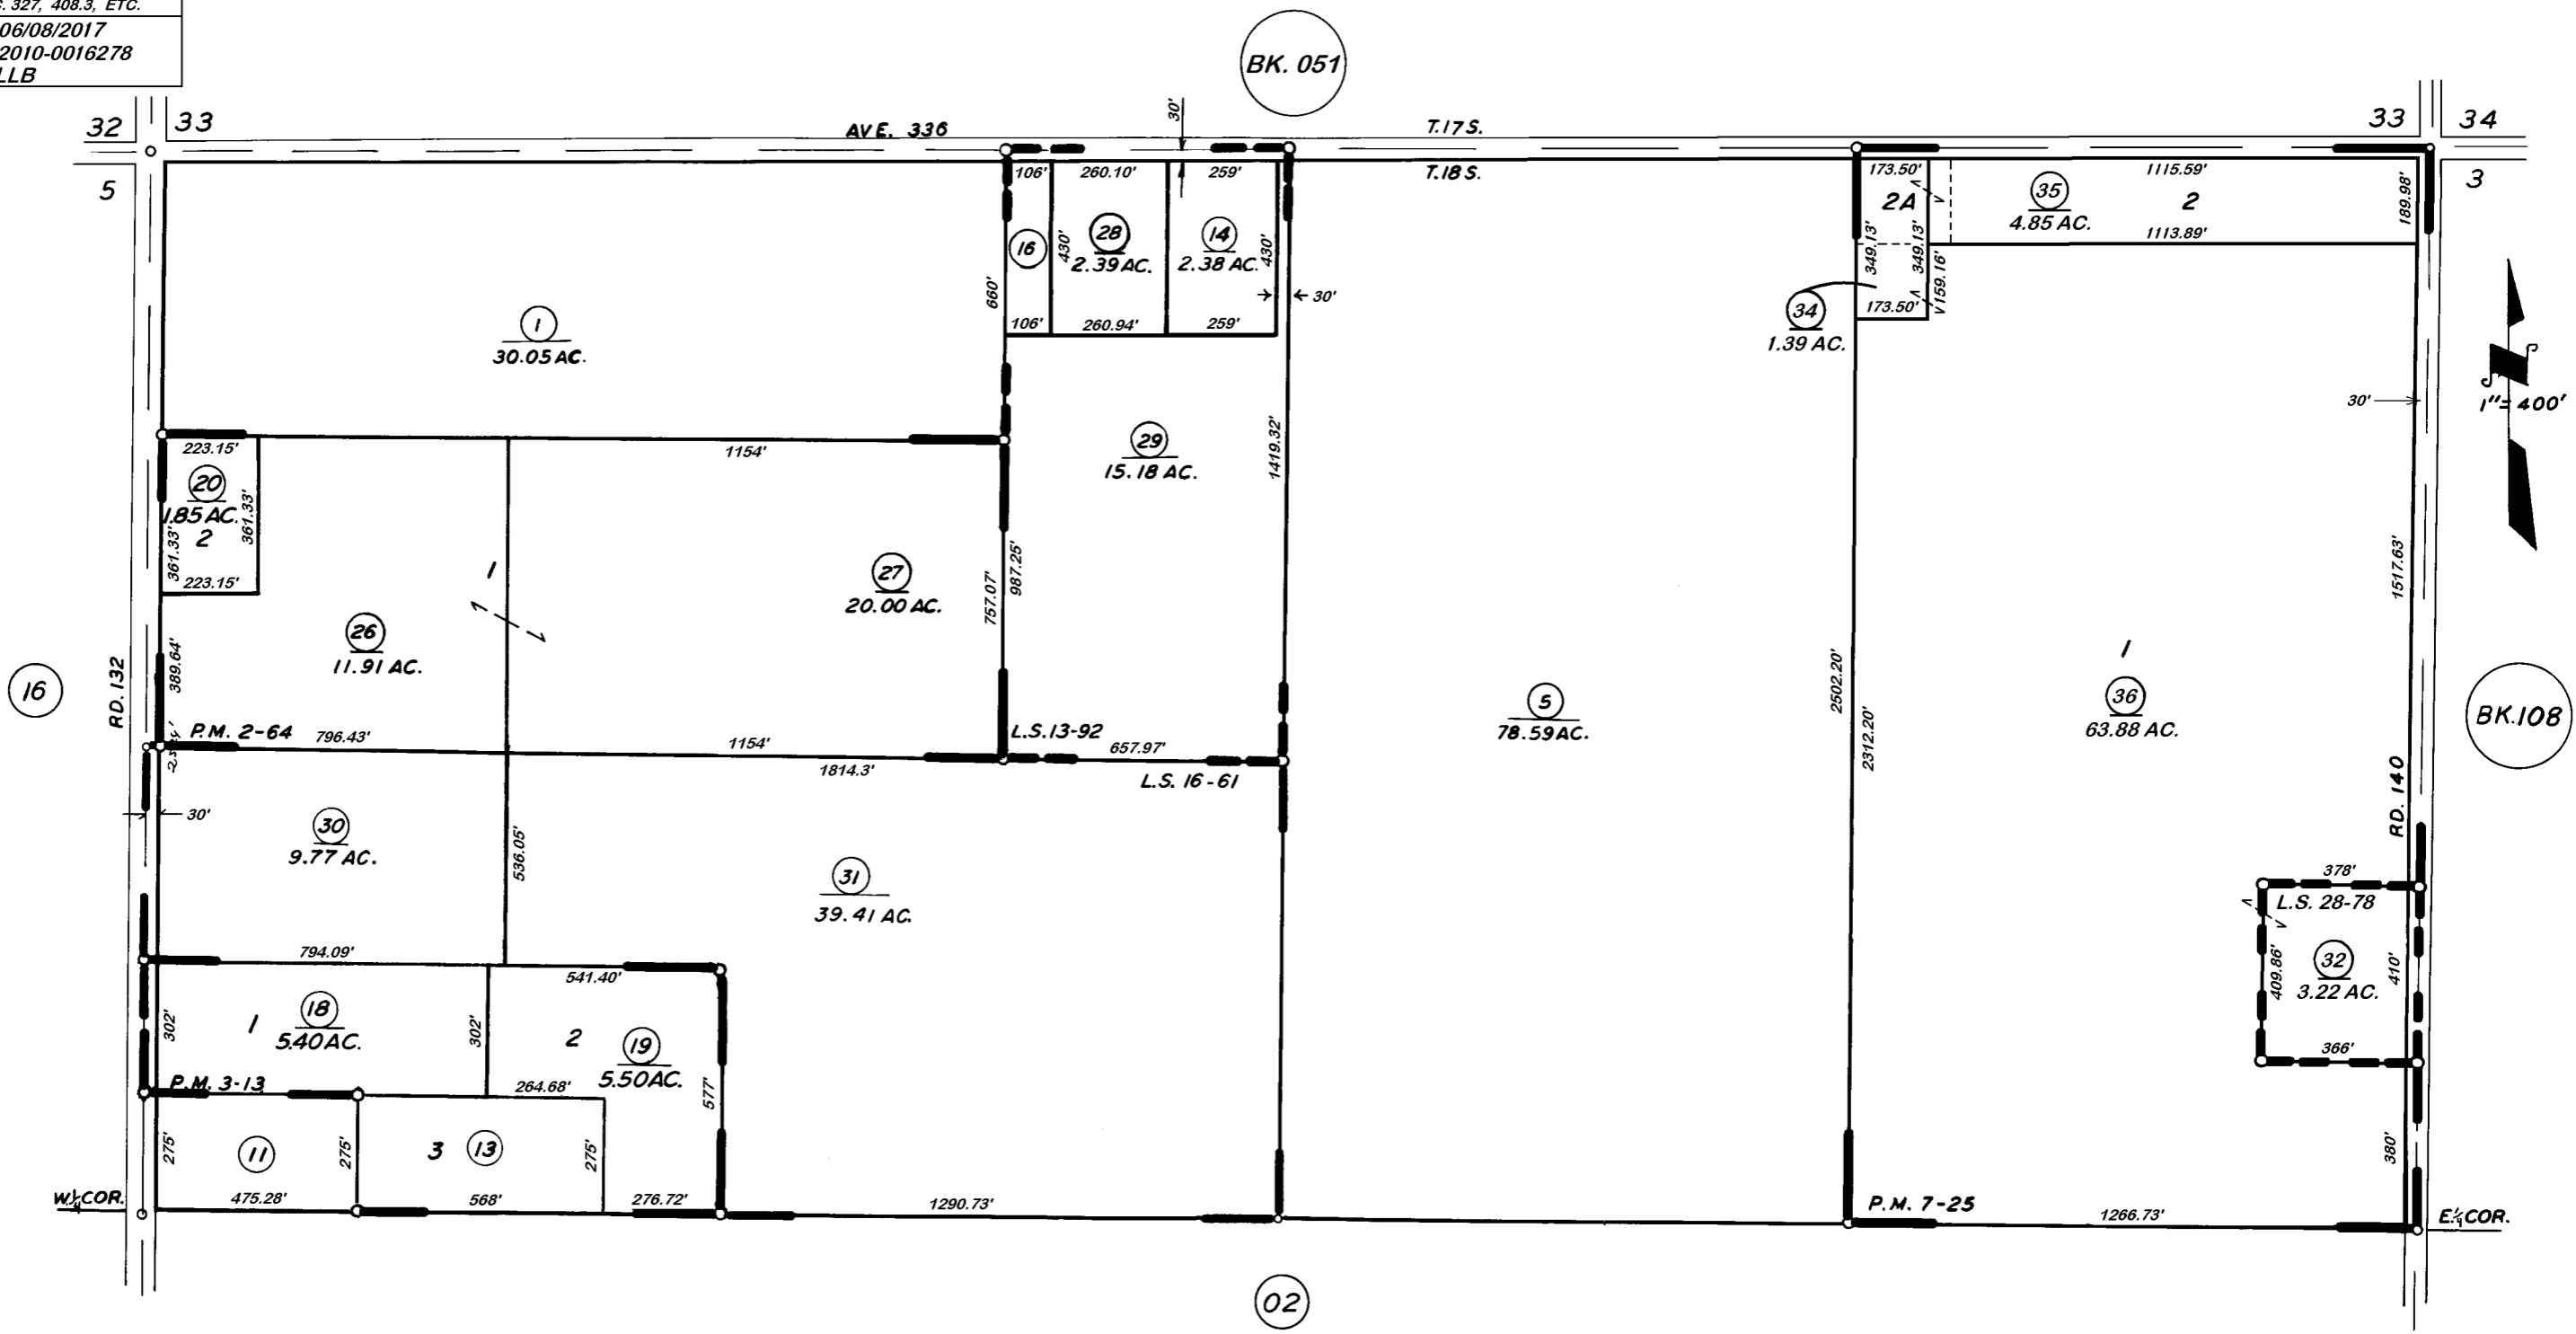

PARCEL MAP NO. 164, P.M. 2-64
 PARCEL MAP NO. 213, P.M. 3-13
 PARCEL MPA NO. 625, P.M. 7-25
 RECORD OF SURVEY, L.S. 13-92
 RECORD OF SURVEY, L.S. 16-61
 RECORD OF SURVEY, L.S. 28-78

VICINITY OF VISALIA
 ASSESSOR'S MAPS BK.079, PG. 01
 COUNTY OF TULARE, CALIF.

NOTE — ASSESSOR'S BLOCK NUMBERS SHOWN IN ELLIPSES
 ASSESSOR'S PARCEL NUMBERS SHOWN IN CIRCLES