
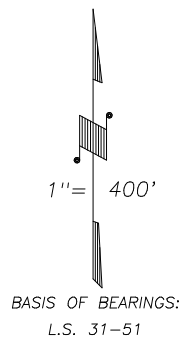


**DISCLAIMER**  
THIS MAP WAS PREPARED FOR LOCAL PROPERTY ASSESSMENT PURPOSES ONLY AND THE PARCELS SHOWN HEREON MAY NOT COMPLY WITH STATE AND LOCAL SUBDIVISION ORDINANCES, AND NO LIABILITY IS ASSUMED FOR THE USE OF THE INFORMATION SHOWN HEREON. R & T CODE SEC. 327, 408.3, ETC.

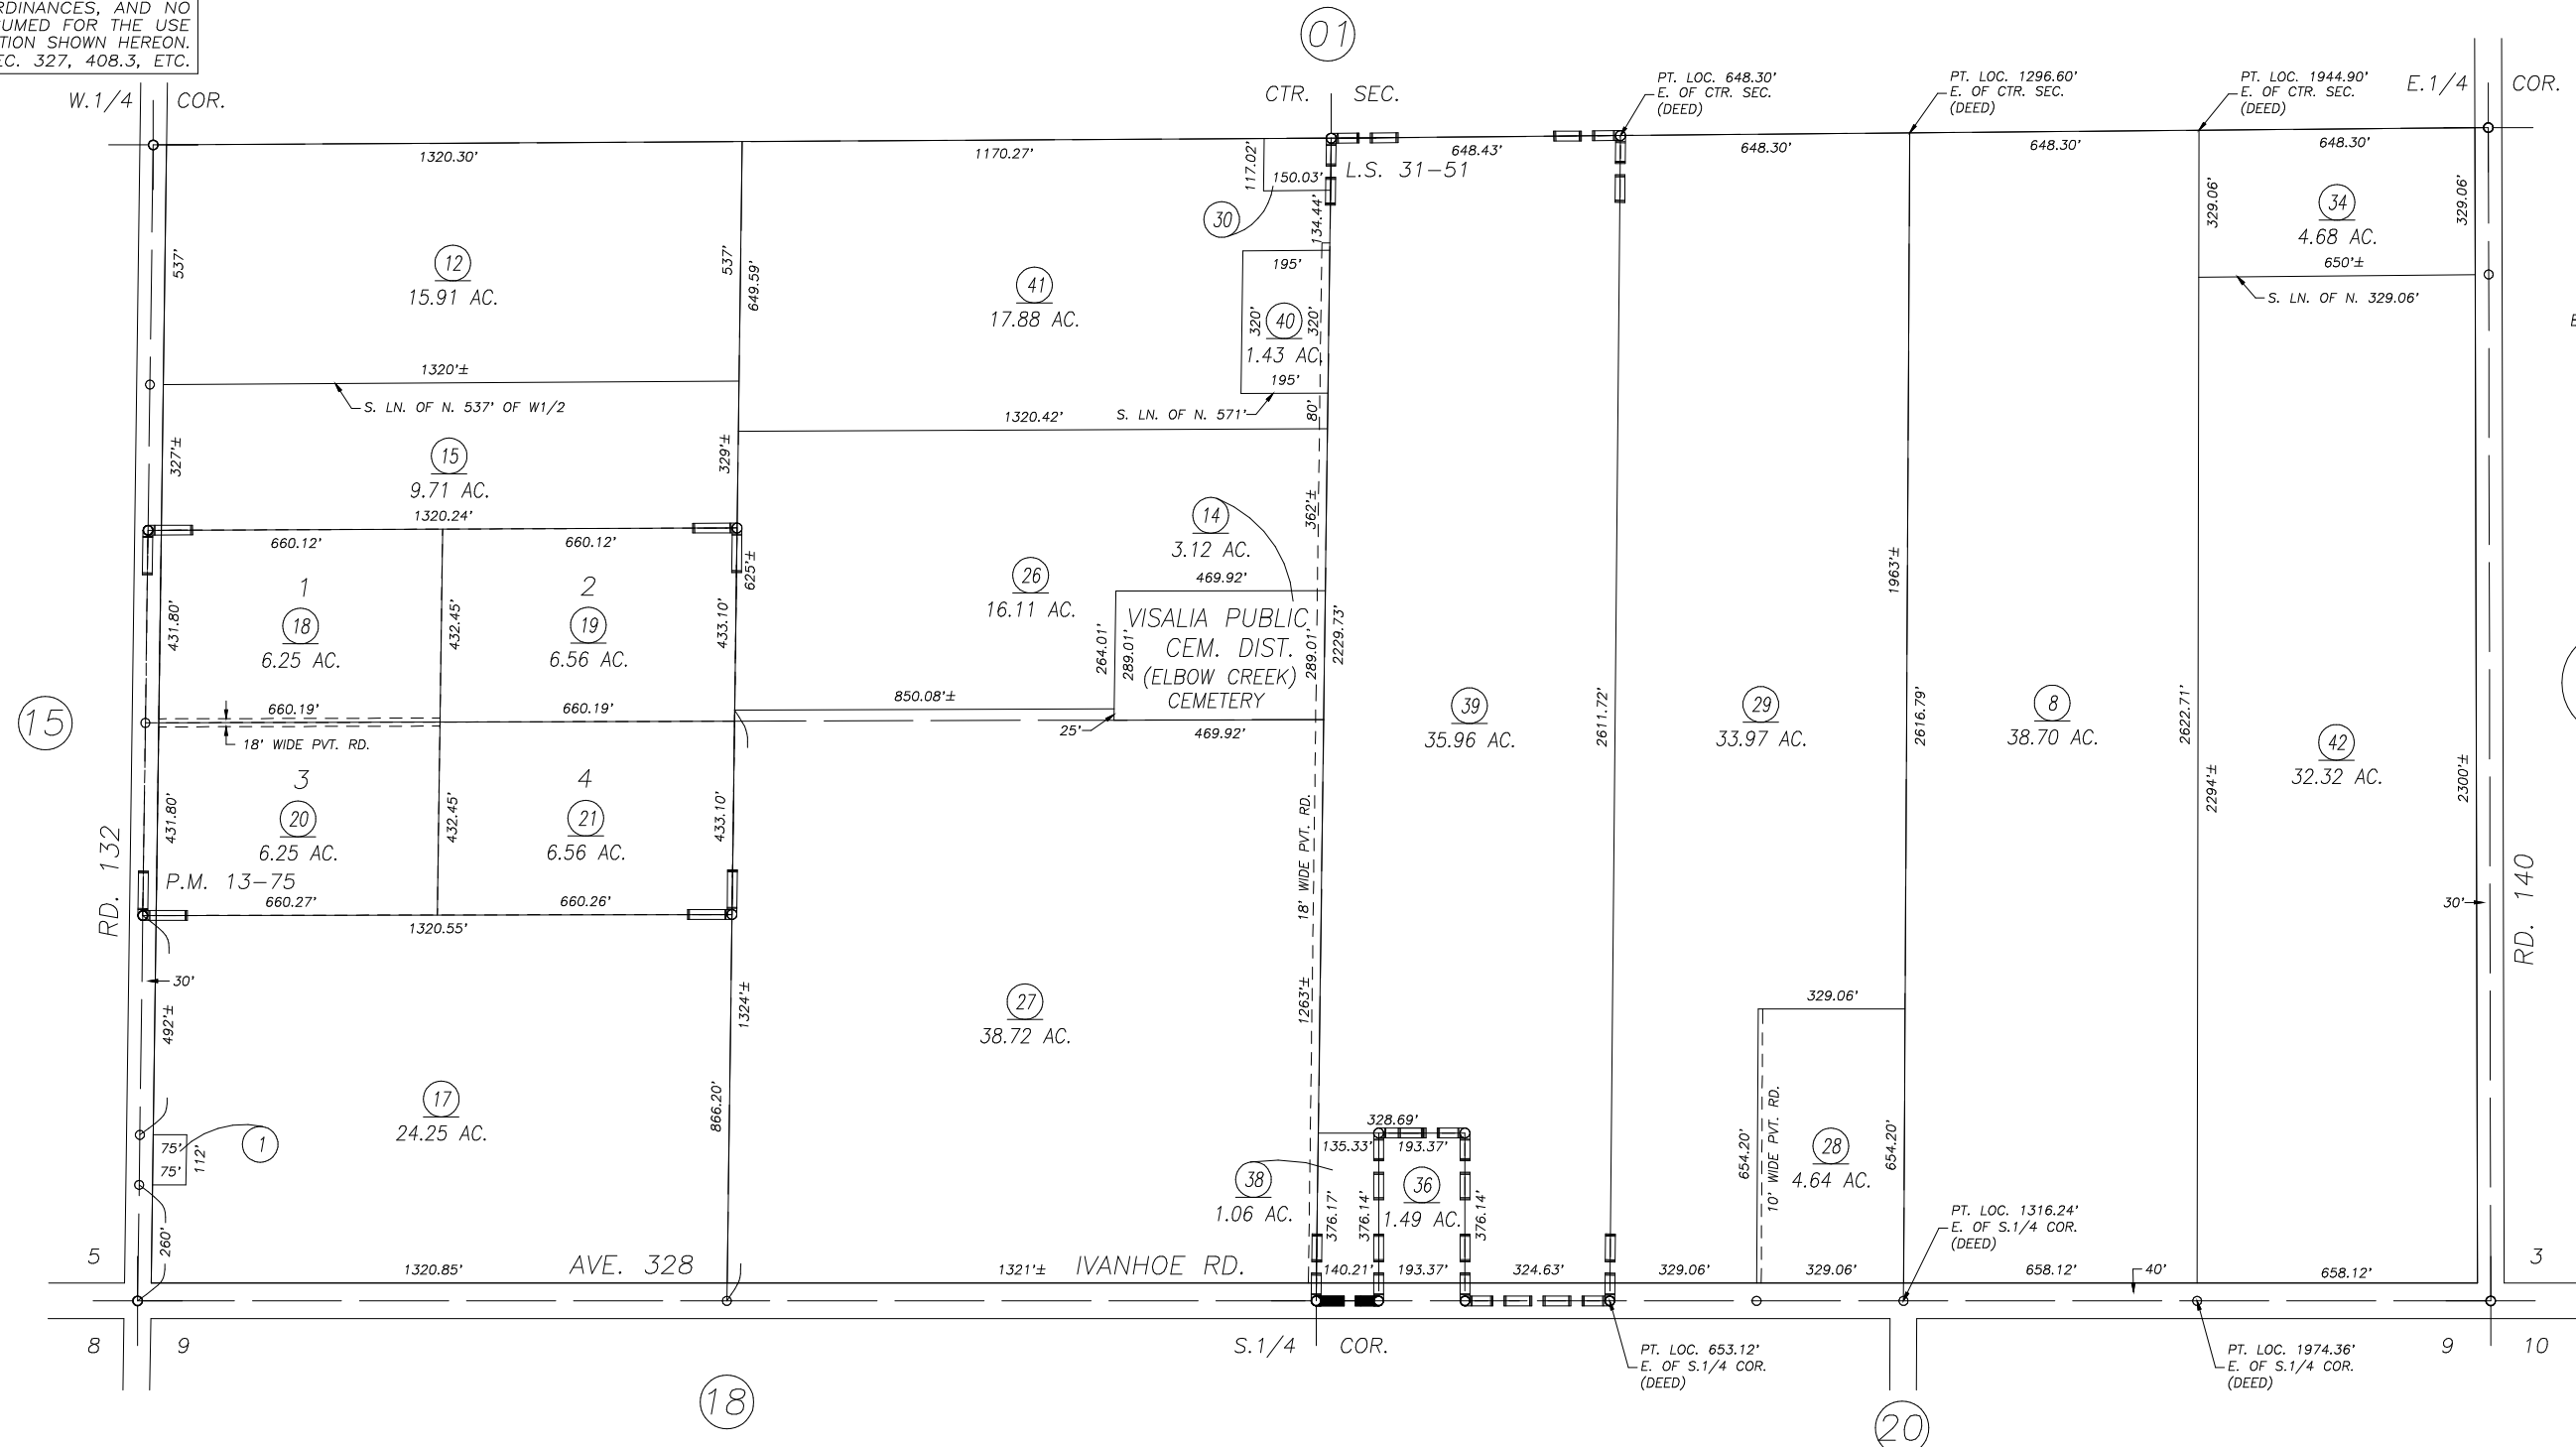

PARCEL MAP NO. 1274, P.M. 13-75  
RECORD OF SURVEY, L.S. 31-51

VICINITY OF VISALIA  
ASSESSOR'S MAPS BK. 079 , PG. 02  
COUNTY OF TULARE, CALIFORNIA, U.S.A.

NOTE: Assessor's Parcel Numbers Shown in Circles ① ② ③  
Assessor's Block Numbers Shown in Ellipses ① ② ③

2003-0047100	08/16/2017	ASG
REVISION	DATE	TECH