
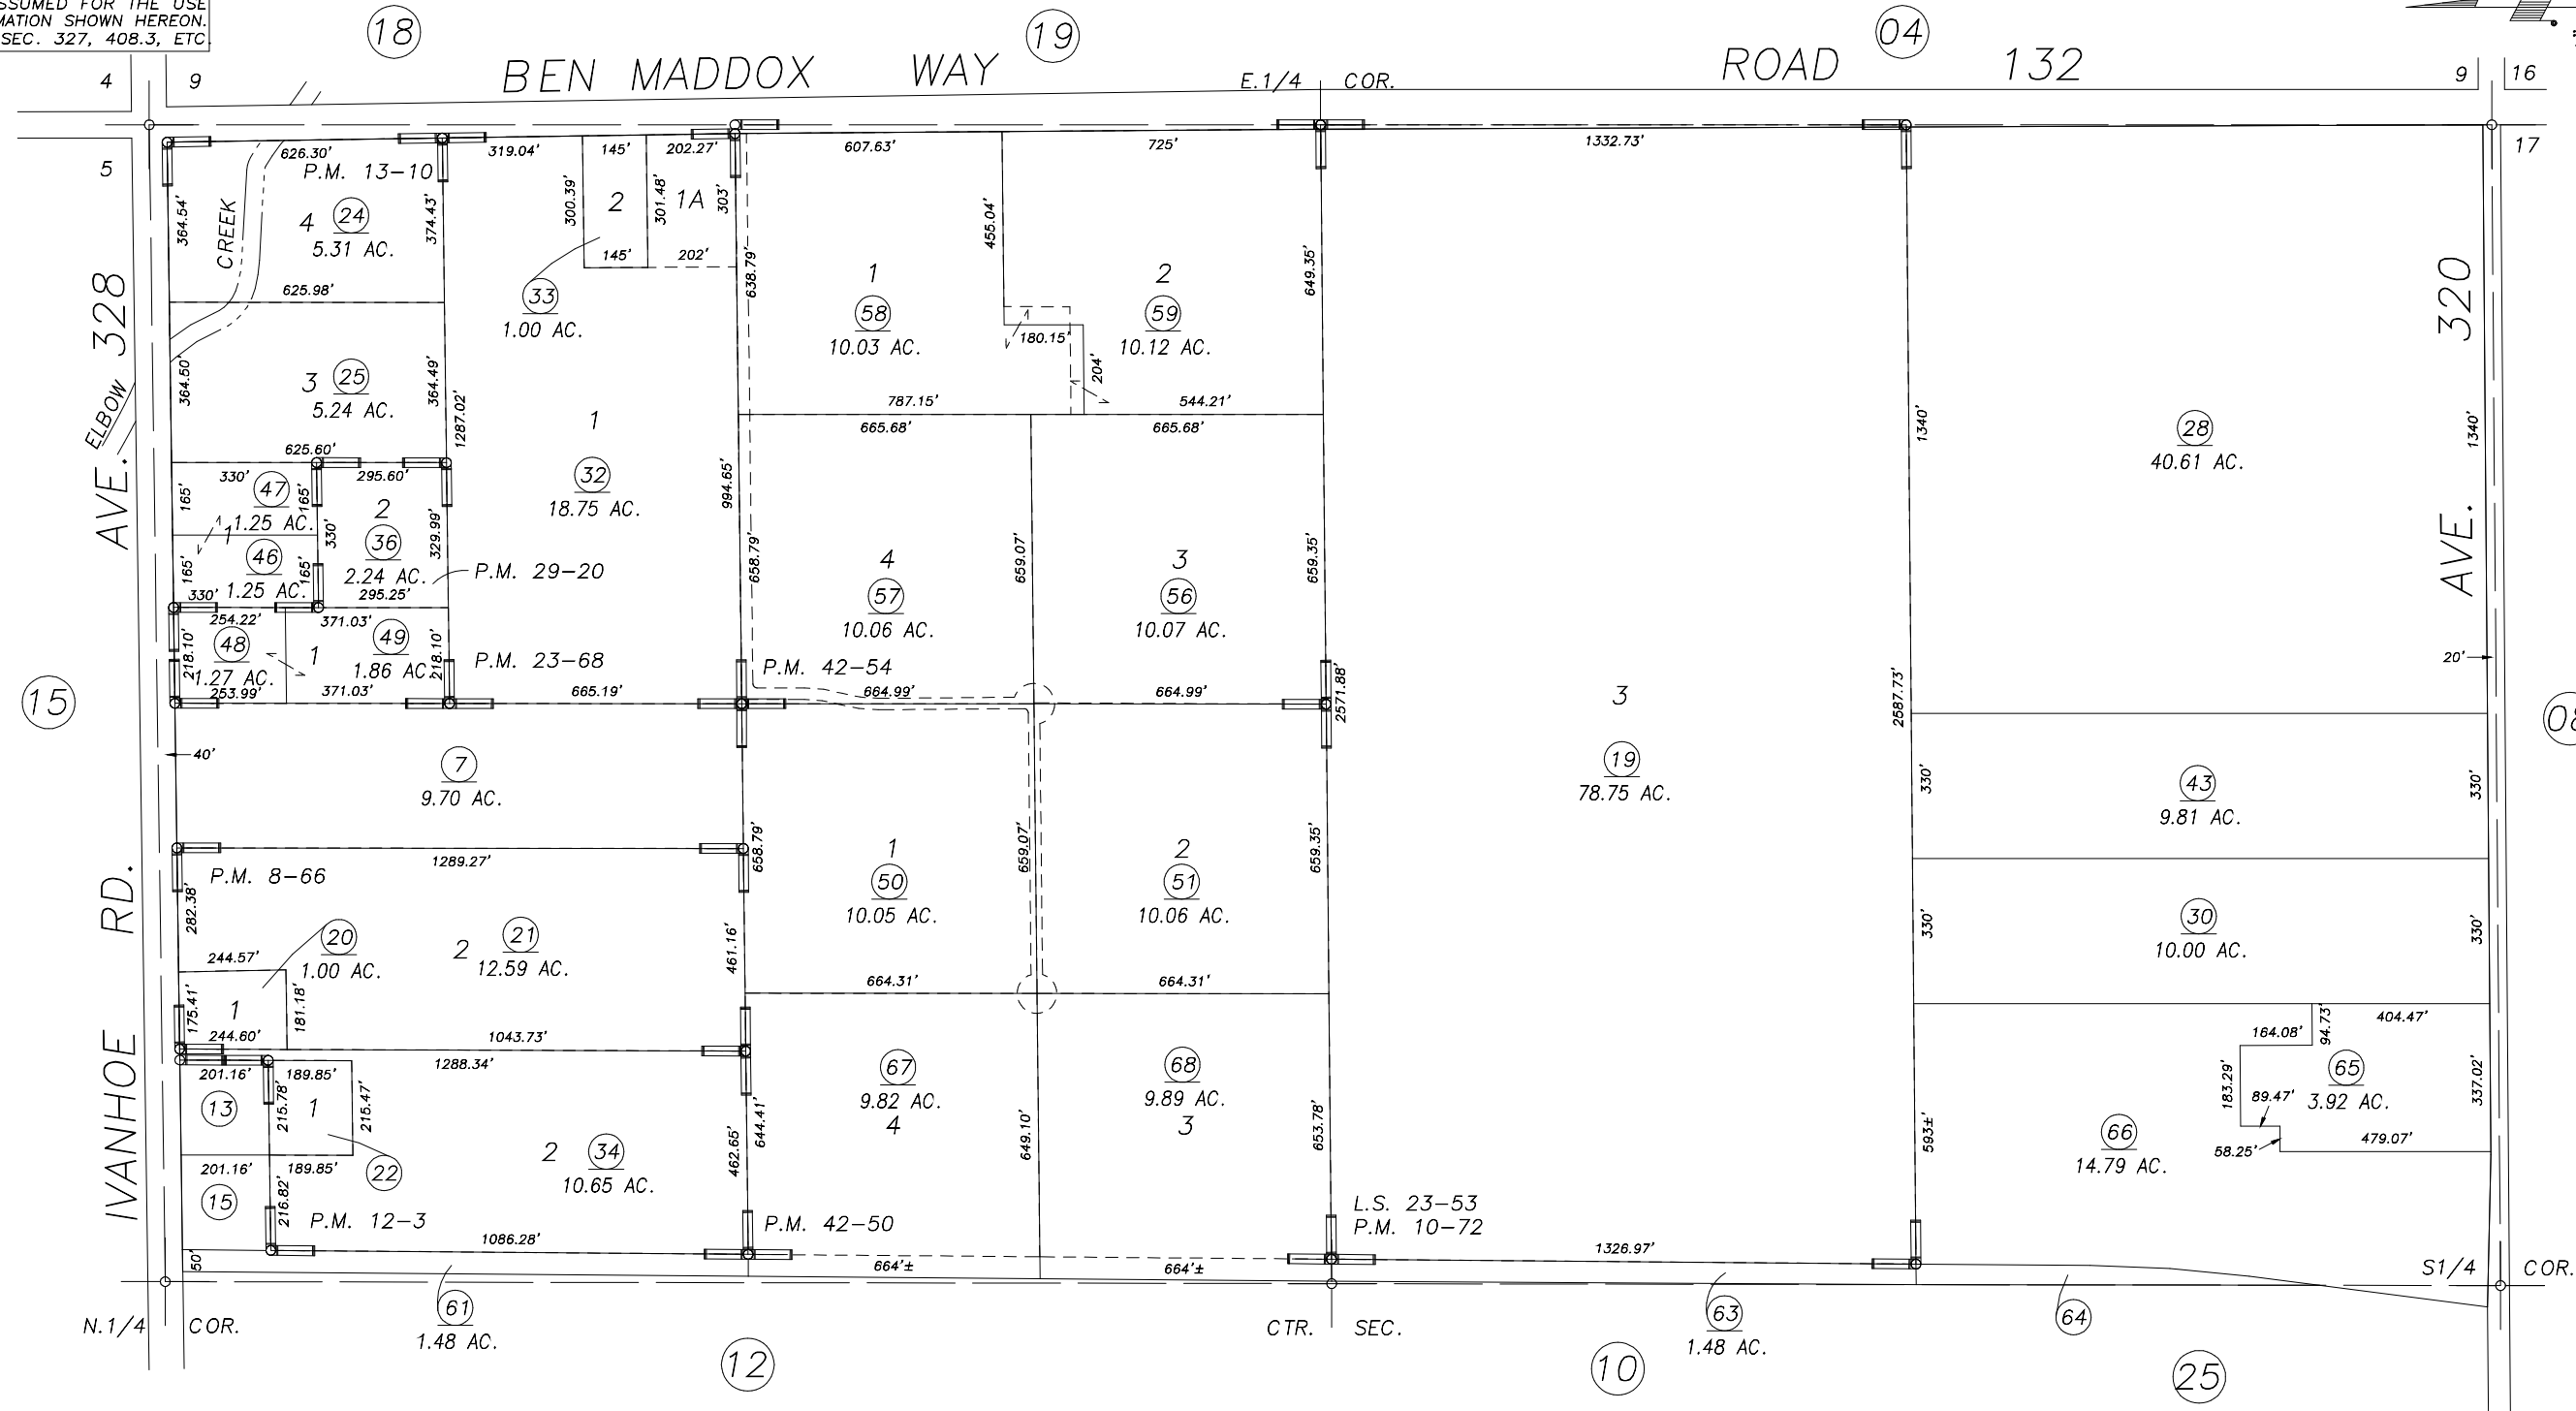


DISCLAIMER

THIS MAP WAS PREPARED FOR LOCAL PROPERTY ASSESSMENT PURPOSES ONLY AND THE PARCELS SHOWN HEREON MAY NOT COMPLY WITH STATE AND LOCAL SUBDIVISION ORDINANCES, AND NO LIABILITY IS ASSUMED FOR THE USE OF THE INFORMATION SHOWN HEREON. R & T CODE SEC. 327, 408.3, ETC

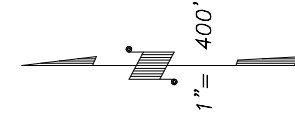

PARCEL MAP 766, P.M. 8-66
POR. PARCEL MAP 971, P.M. 10-72
PARCEL MAP 1102, P.M. 12-3
PARCEL MAP 1209, P.M. 13-10
PARCEL MAP 2267, P.M. 23-68
PARCEL MAP 2819, P.M. 29-20
PARCEL MAP 4146, P.M. 42-50

PARCEL MAP 4150, P.M. 42-54
RECORD OF SURVEY, L.S. 23-53

VICINITY OF VISALIA
ASSESSOR'S MAPS BK.079 , PG.13
COUNTY OF TULARE, CALIFORNIA, U.S.A.

NOTE: Assessor's Parcel Numbers Shown in Circles
Assessor's Block Numbers Shown in Ellipses

1 123

2016-0082762	7/13/2017	GL
REVISION	DATE	TECH