
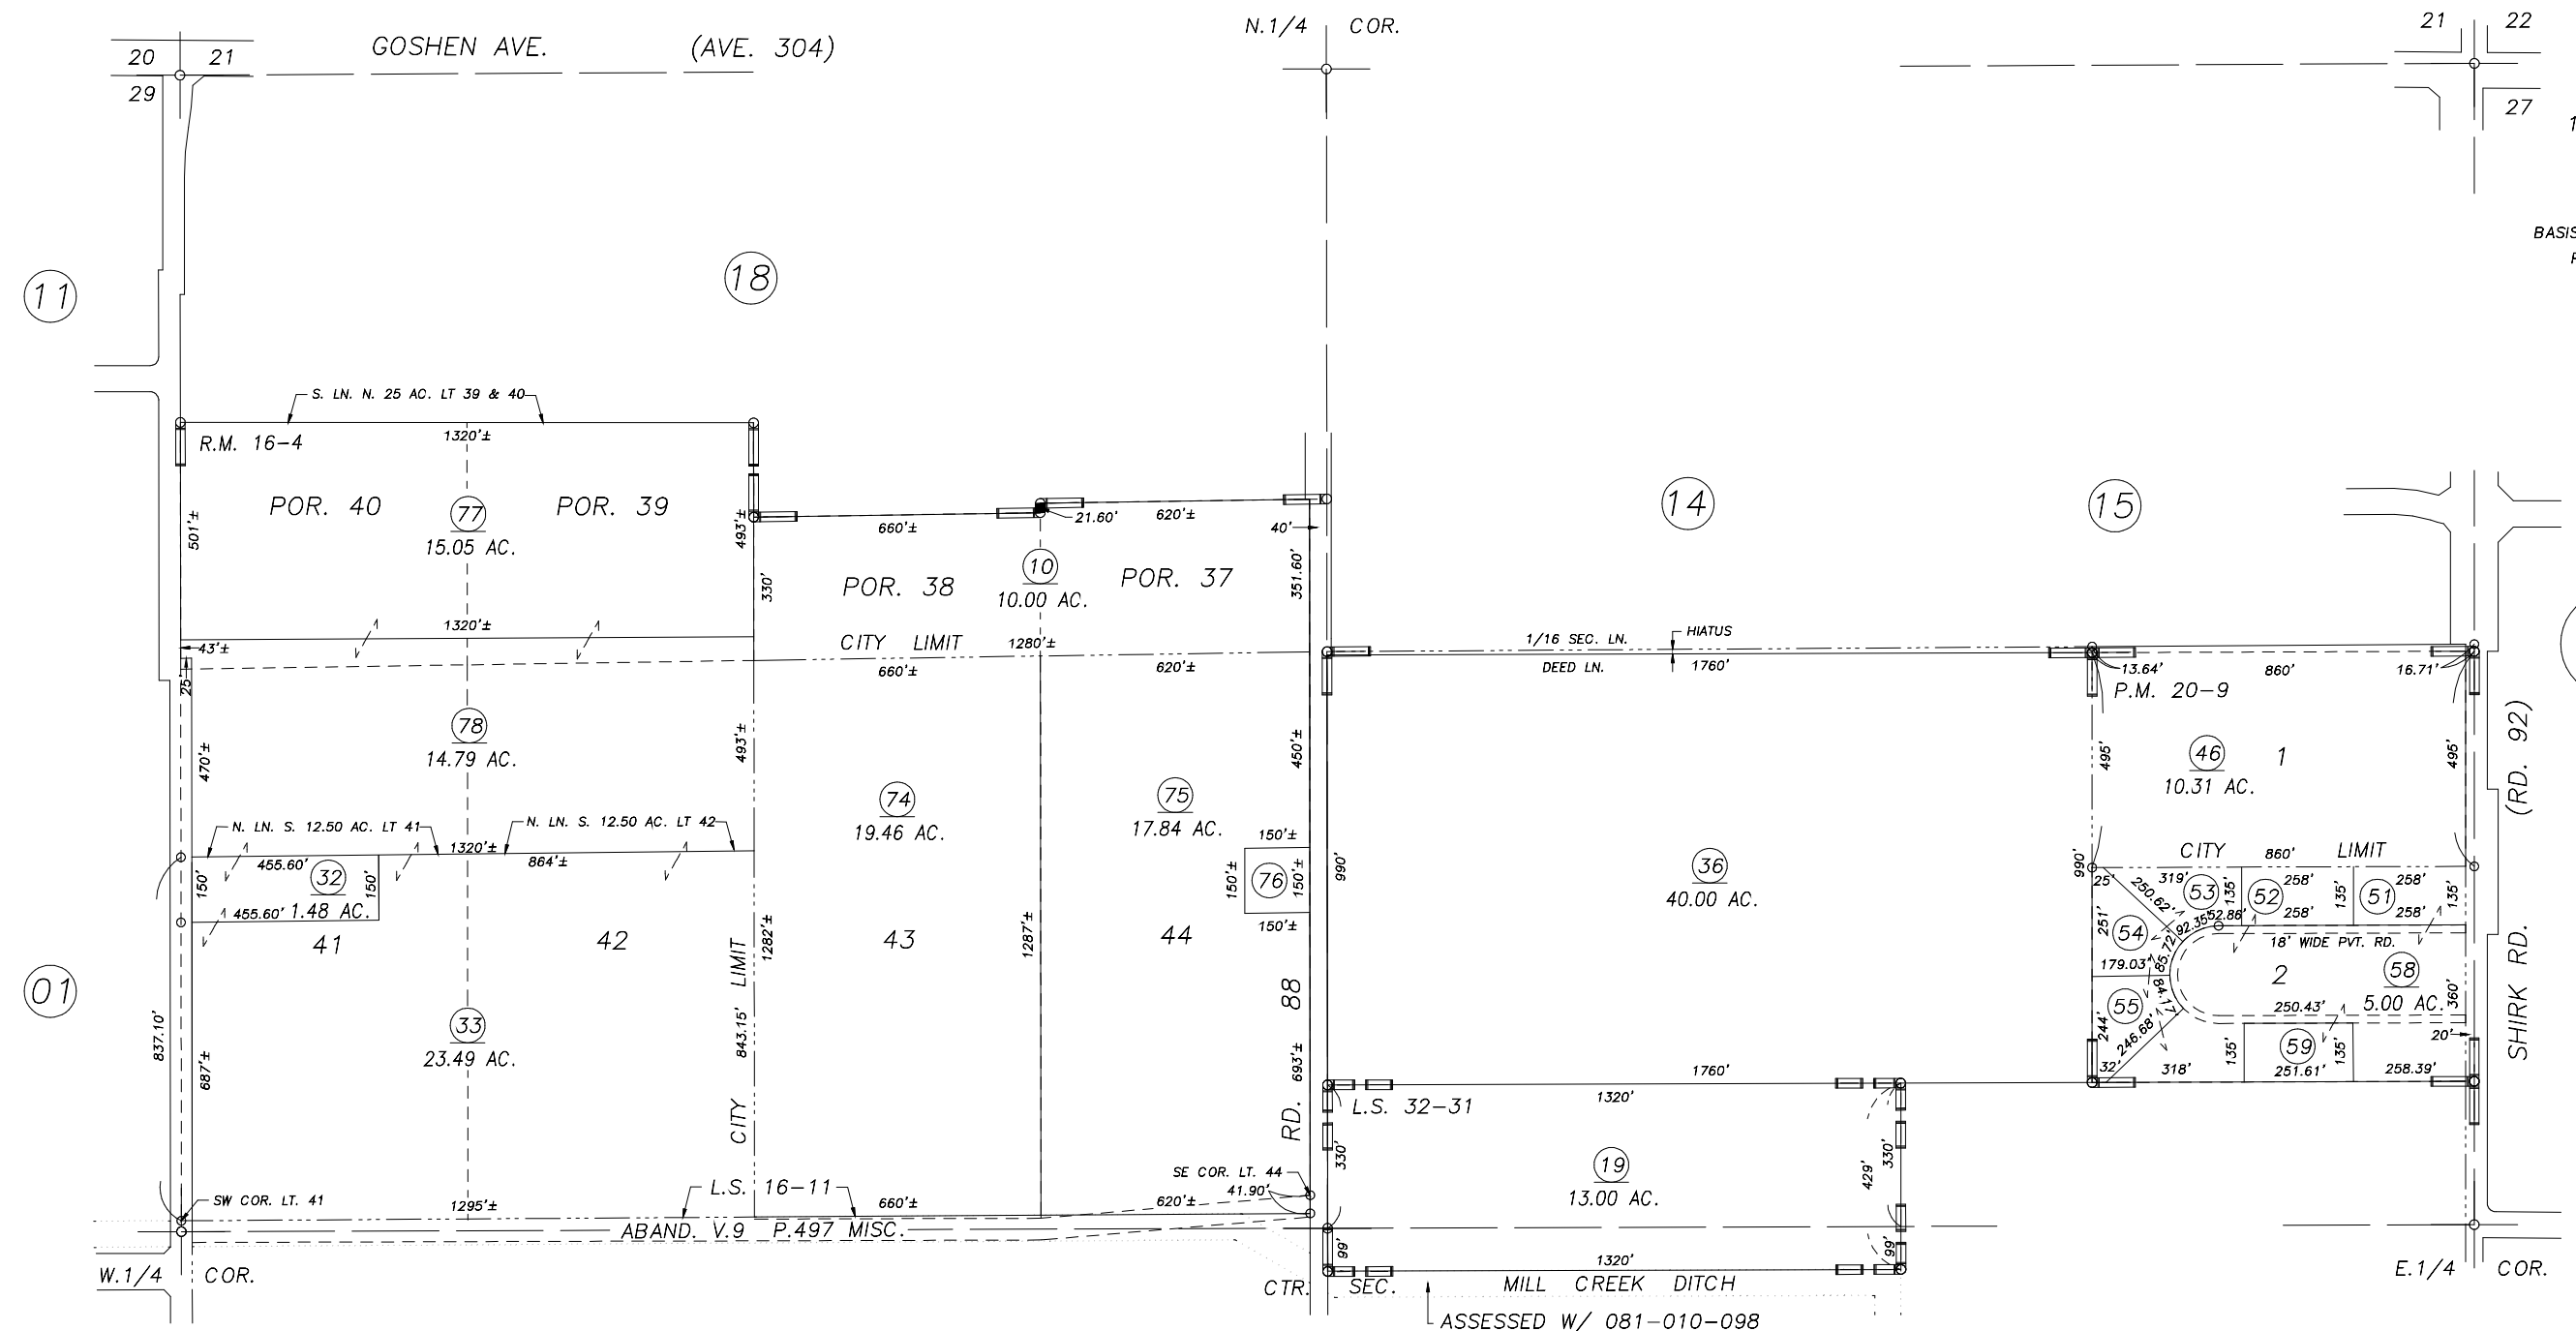


N1/2 SEC.28, T.18S., R.24E., M.D.B.&M.

Tax Area Codes 081-03  
 006-006 006-209  
 006-210 153-003

**DISCLAIMER**  
 THIS MAP WAS PREPARED FOR LOCAL  
 PROPERTY ASSESSMENT PURPOSES ONLY  
 AND THE PARCELS SHOWN HEREON MAY  
 NOT COMPLY WITH STATE AND LOCAL  
 SUBDIVISION ORDINANCES, AND NO  
 LIABILITY IS ASSUMED FOR THE USE  
 OF THE INFORMATION SHOWN HEREON.  
 R & T CODE SEC. 327, 408.3, ETC

Bk.  
077

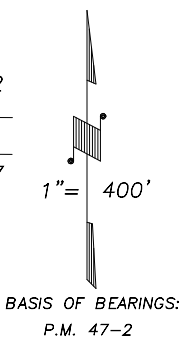

Bk.  
085

POR. KELSEY TRACT, R.M. 16-4  
 PARCEL MAP NO. 1908, P.M. 20-9  
 POR. RECORD OF SURVEY, L.S. 20-17 (SEC.28, ETC.)  
 POR. RECORD OF SURVEY, L.S. 16-11  
 RECORD OF SURVEY, L.S. 32-31

VICINITY OF VISALIA  
 ASSESSOR'S MAPS BK.081 , PG.03  
 COUNTY OF TULARE, CALIFORNIA, U.S.A.

NOTE: Assessor's Parcel Numbers Shown in Circles (1) (123)  
 Assessor's Block Numbers Shown in Ellipses

2016-0045384	01/09/2017	GL
REVISION	DATE	TECH