


N1/2 SEC. 32, T.18S., R.24E., M.D.B.&M.

Tax Area Codes 081-08

DISCLAIMER
 THIS MAP WAS PREPARED FOR LOCAL PROPERTY ASSESSMENT PURPOSES ONLY AND THE PARCELS SHOWN HEREON MAY NOT COMPLY WITH STATE AND LOCAL SUBDIVISION ORDINANCES, AND NO LIABILITY IS ASSUMED FOR THE USE OF THE INFORMATION SHOWN HEREON. R & T CODE SEC. 327, 408.3, ETC.

153-003
 153-081
 006-016
 006-006

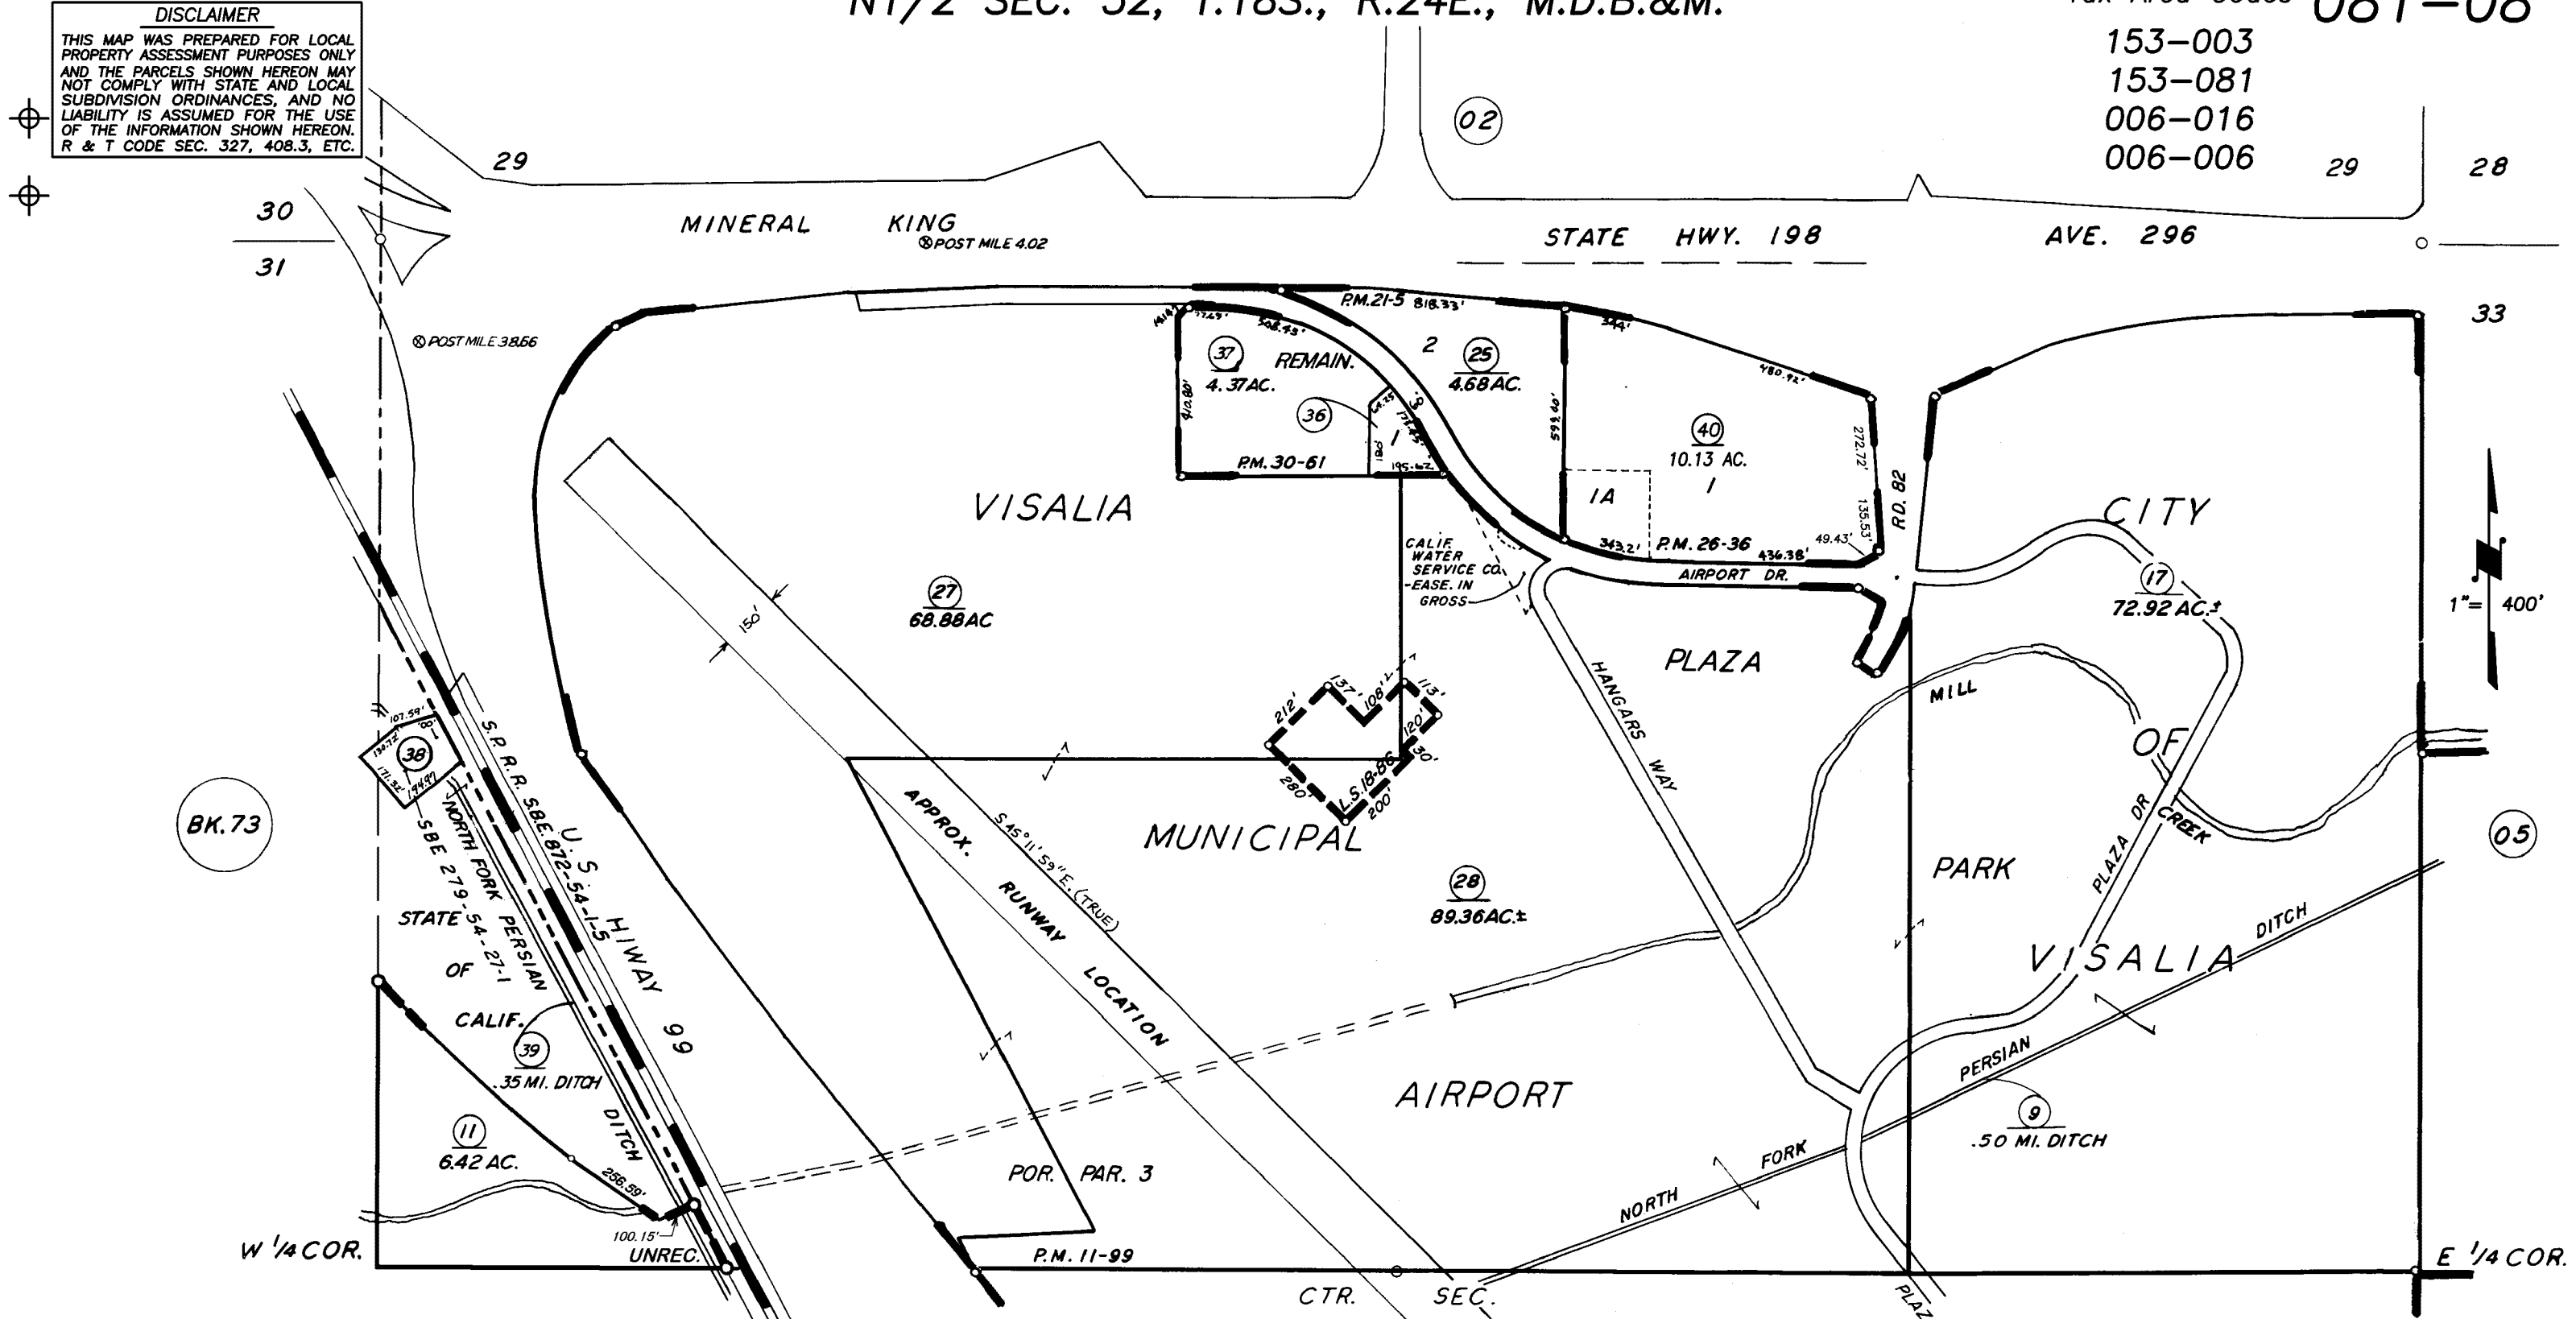

BK.73

1" = 400'

POR. PARCEL MAP 1098, P.M. 11-99
 PARCEL MAP 2004, P.M. 21-5
 PARCEL MAP 2535, P.M. 26-36
 PARCEL MAP 2960, P.M. 30-61
 RECORD OF SURVEY, L.S. 18-86
 POR. RECORD OF SURVEY, L.S. 26-17 (S.H. 198, ETC.)
 POR. RECORD OF SURVEY, L.S. 6-108B (W/2 SEC. 32, ETC.)
 POR. EDENIQ SURVEY, UNREC.

CITY OF VISALIA
 ASSESSOR'S MAPS BK. 081 , PG. 08
 COUNTY OF TULARE, CALIFORNIA, U.S.A.

NOTE: Assessor's Parcel Numbers Shown in Circles ① 123
 Assessor's Block Numbers Shown in Ellipses (1) (123)

2012-0000132	08/22/2018	JMM
REVISION	DATE	TECH