
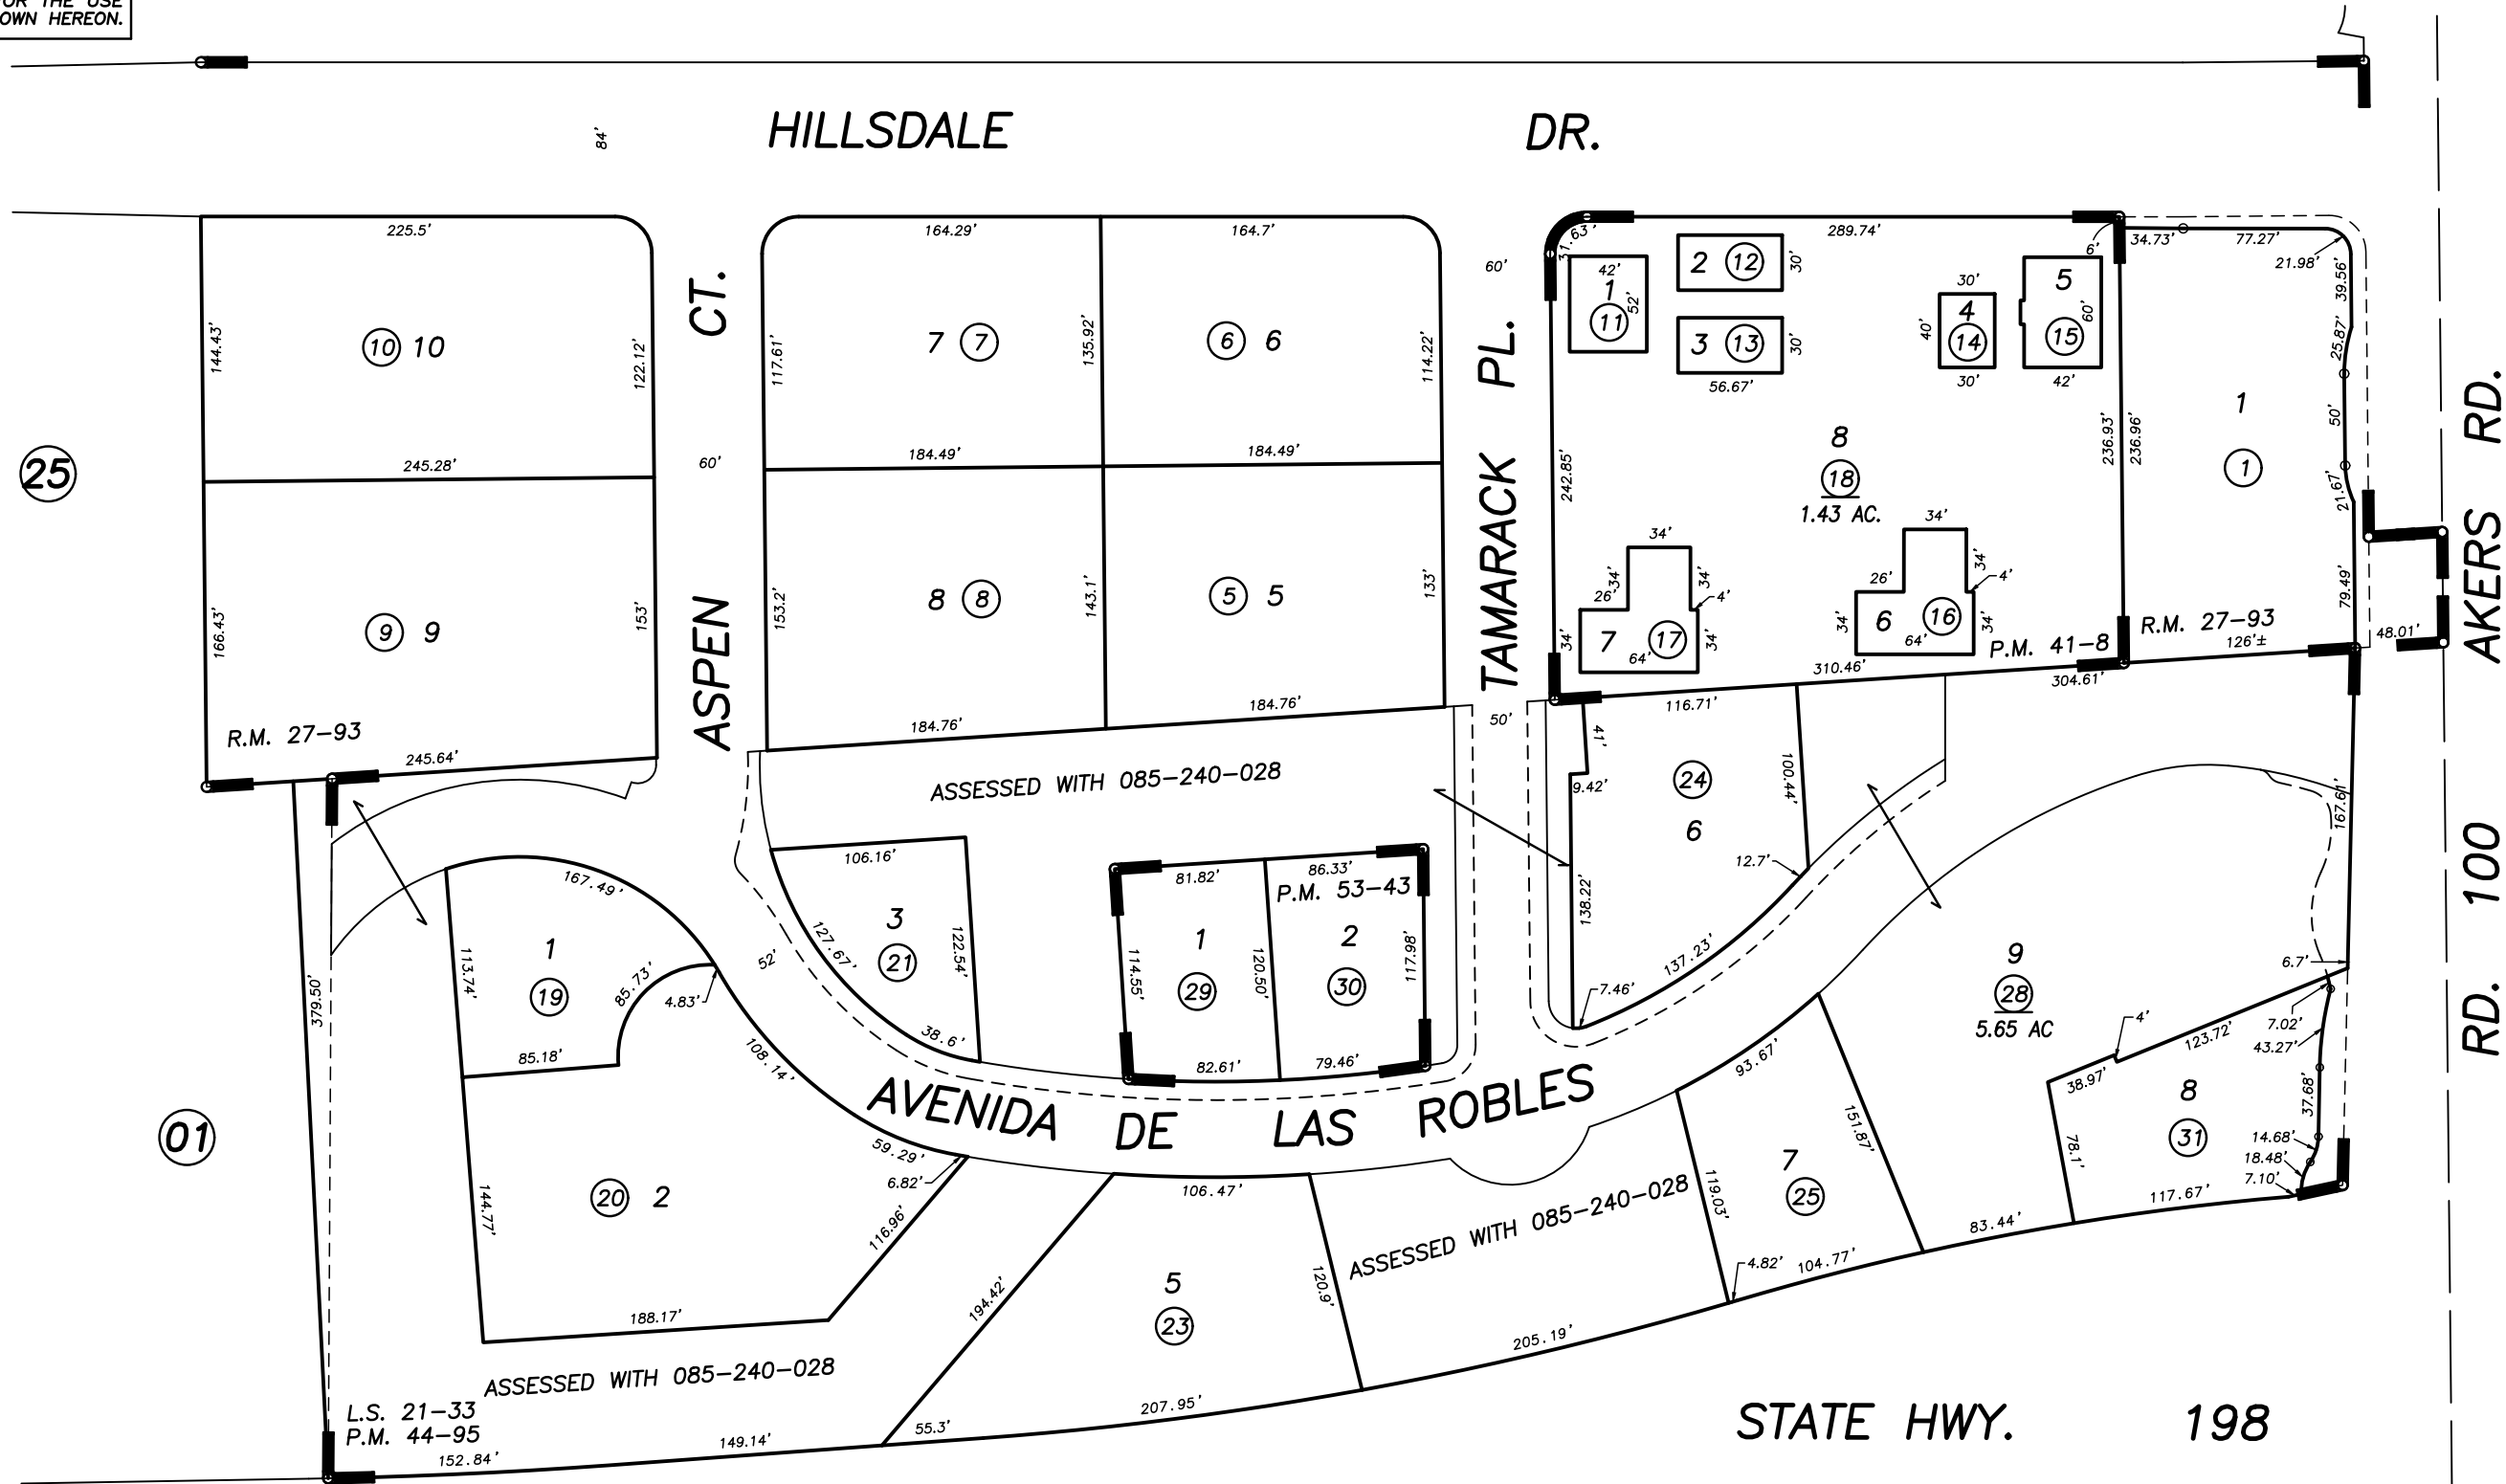


DISCLAIMER
 THIS MAP WAS PREPARED FOR LOCAL PROPERTY ASSESSMENT PURPOSES ONLY AND THE PARCELS SHOWN HEREON MAY NOT COMPLY WITH STATE AND LOCAL SUBDIVISION ORDINANCES, AND NO LIABILITY IS ASSUMED FOR THE USE OF THE INFORMATION SHOWN HEREON.

POR. S 1/2 OF SE 1/4 SECTION 27, T.18S., R.24E., M.D.B. & M.

Tax Area Code **085-24**
 006-006

64

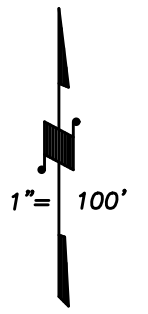

POR. WEST WOOD SUB. UNIT NO. 1, R.M. 27-93
 PARCEL MAP 4004, P.M. 41-8
 RECORD OF SURVEY, L.S. 21-33
 PARCEL MAP 4390, P.M. 44-95
 PARCEL MAP 5236, P.M. 53-43

Bk. 087

STATE HWY. 198

CITY OF VISALIA
 ASSESSOR'S MAPS BK. 085 , PG. 24
 COUNTY OF TULARE, CALIFORNIA, U.S.A.

NOTE: Assessor's Parcel Numbers Shown in Circles (1) (123)
 Assessor's Block Numbers Shown in Ellipses

2019-0004671	02/22/2019	JMM
REVISION	DATE	TECH