
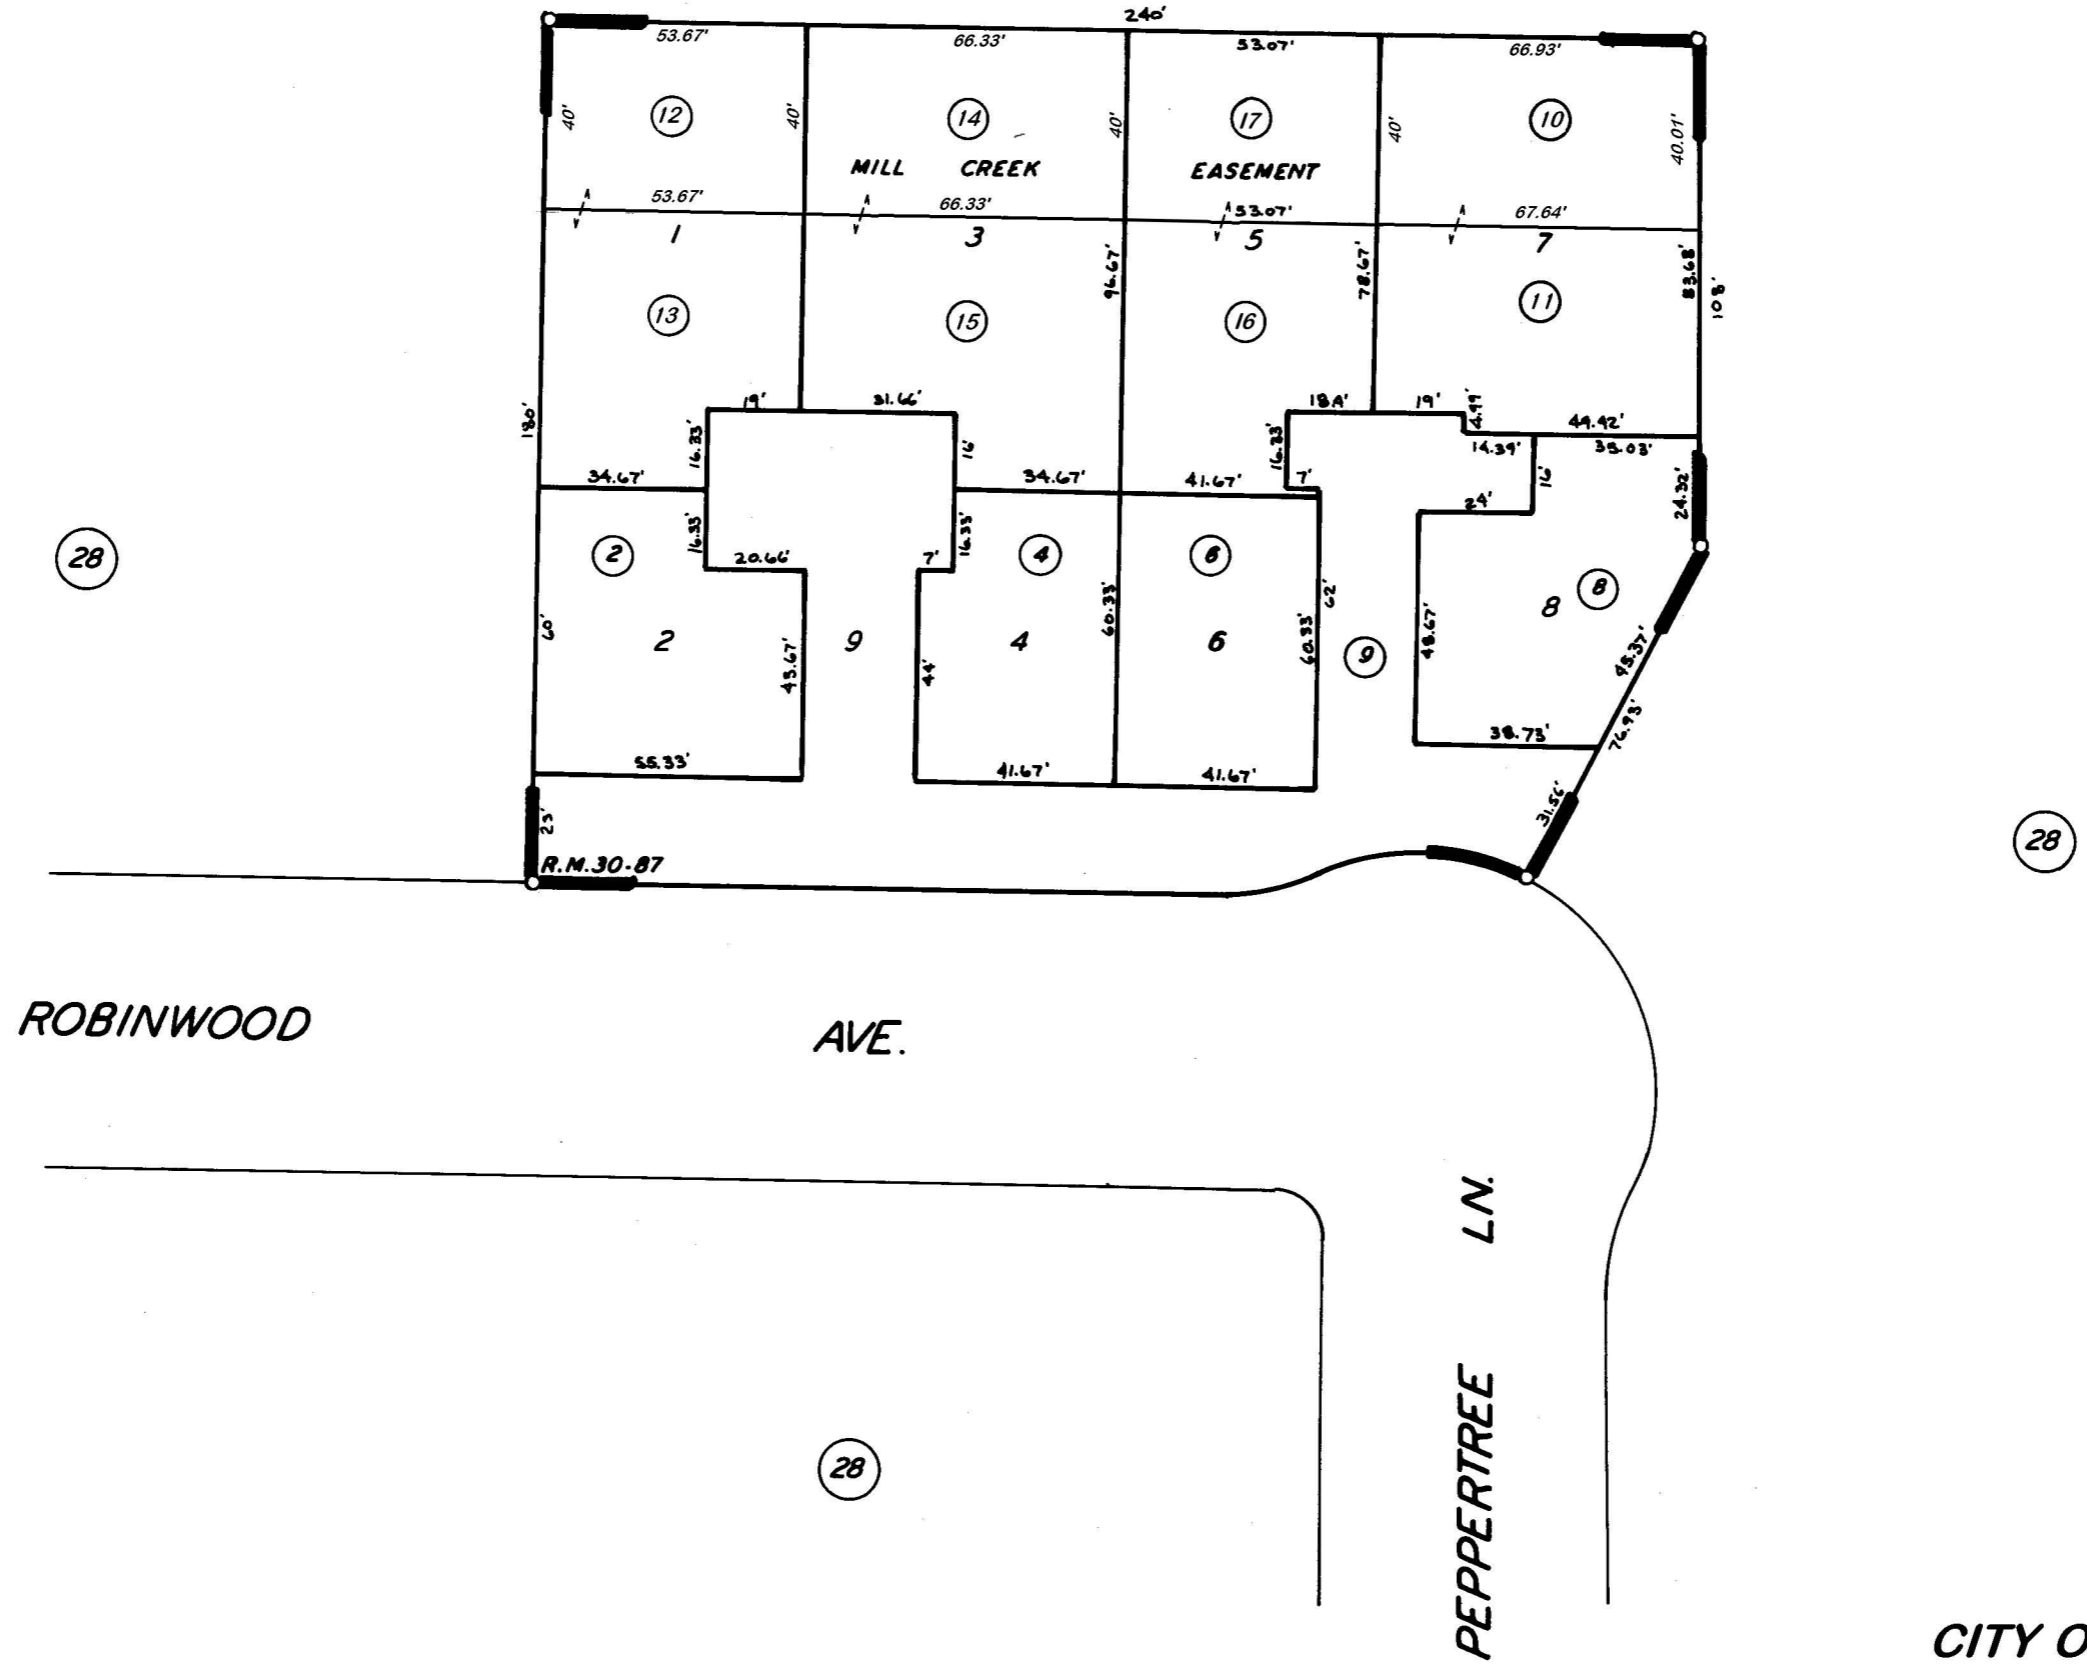


POR. OF SE 1/4 OF SEC. 27, T. 18 S., R. 24 E., M.D.B. & M.

TAX CODE AREA
6-006

85-35

DISCLAIMER
THIS MAP WAS PREPARED FOR LOCAL PROPERTY ASSESSMENT PURPOSES ONLY. THE PARCELS SHOWN HEREON MAY NOT COMPLY WITH STATE AND LOCAL SUBDIVISION ORDINANCES. NO LIABILITY IS ASSUMED FOR THE USE OF THE INFORMATION HEREON. R & T CODE SEC. 327, 408.3, ETC.
REVISED: 6/7/2018
REASON: 2017-0052867
CAD TECH: NFL

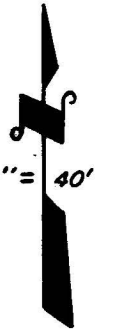

ROBINWOOD R.M. 30-87

CITY OF VISALIA
ASSESSOR'S MAPS BK. 085, PG. 35.
COUNTY OF TULARE, CALIF.

NOTE — ASSESSOR'S BLOCK NUMBERS SHOWN IN ELLIPSES
ASSESSOR'S PARCEL NUMBERS SHOWN IN CIRCLES

